


DRAWN BY: DOUGLAS WILBER → 7/10/13

Exist. 1st. Flr. Add.

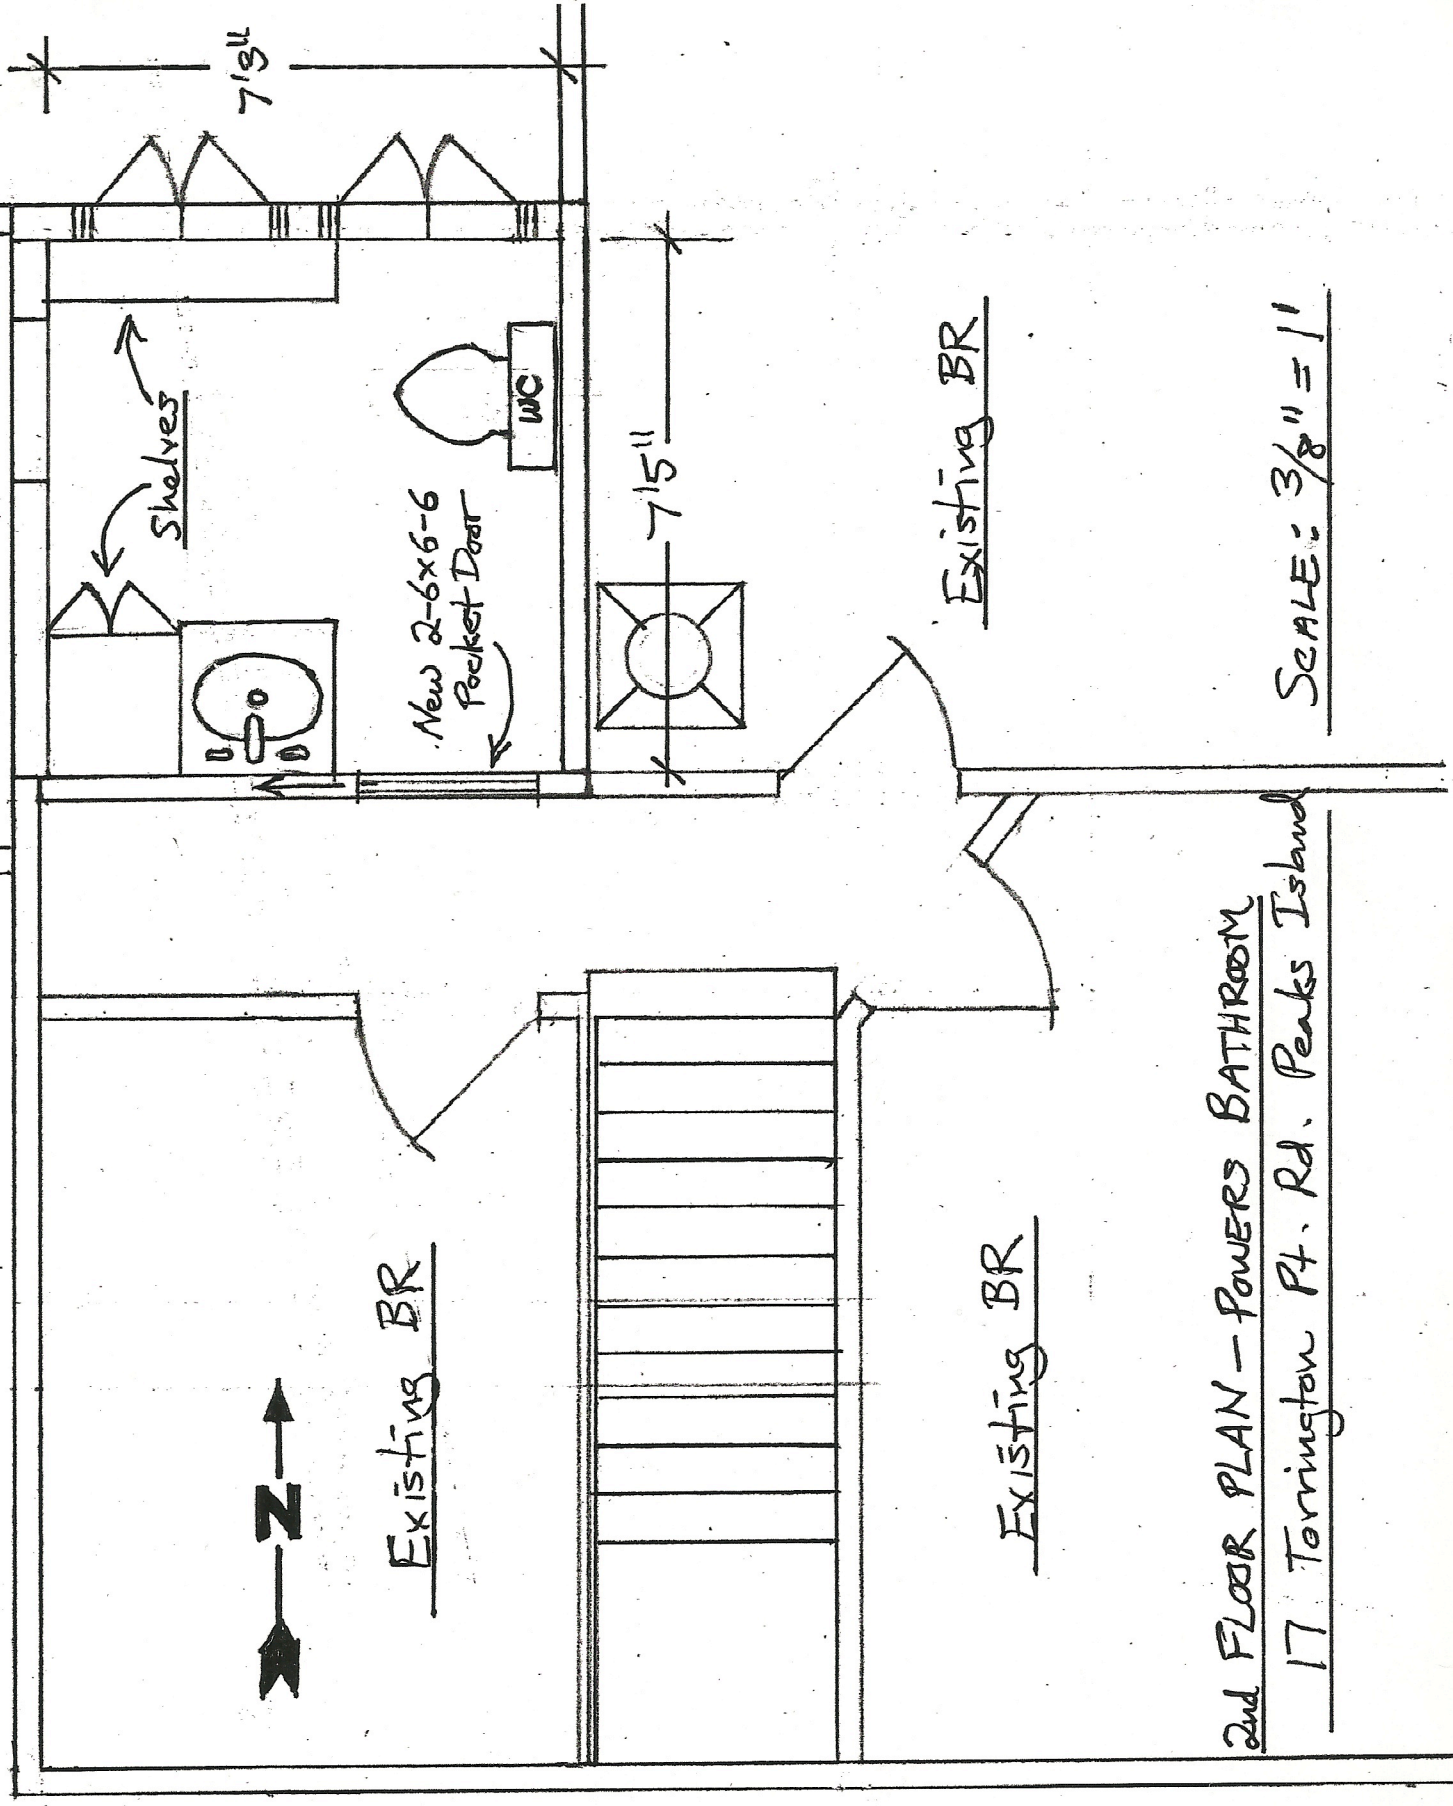

2nd FLOOR PLAN - POWERS BATHROOM

17 Torrington Pt. Rd. Peaks Island

Existing BR

Existing BR

SCALE: 3/8" = 1'