


DRAWN BY: DOUGLAS WIEBER,
7/10/13

NEW ROOF Framing, Overlay onto Exist.
Roof Planes, & Supported by Walls Below.

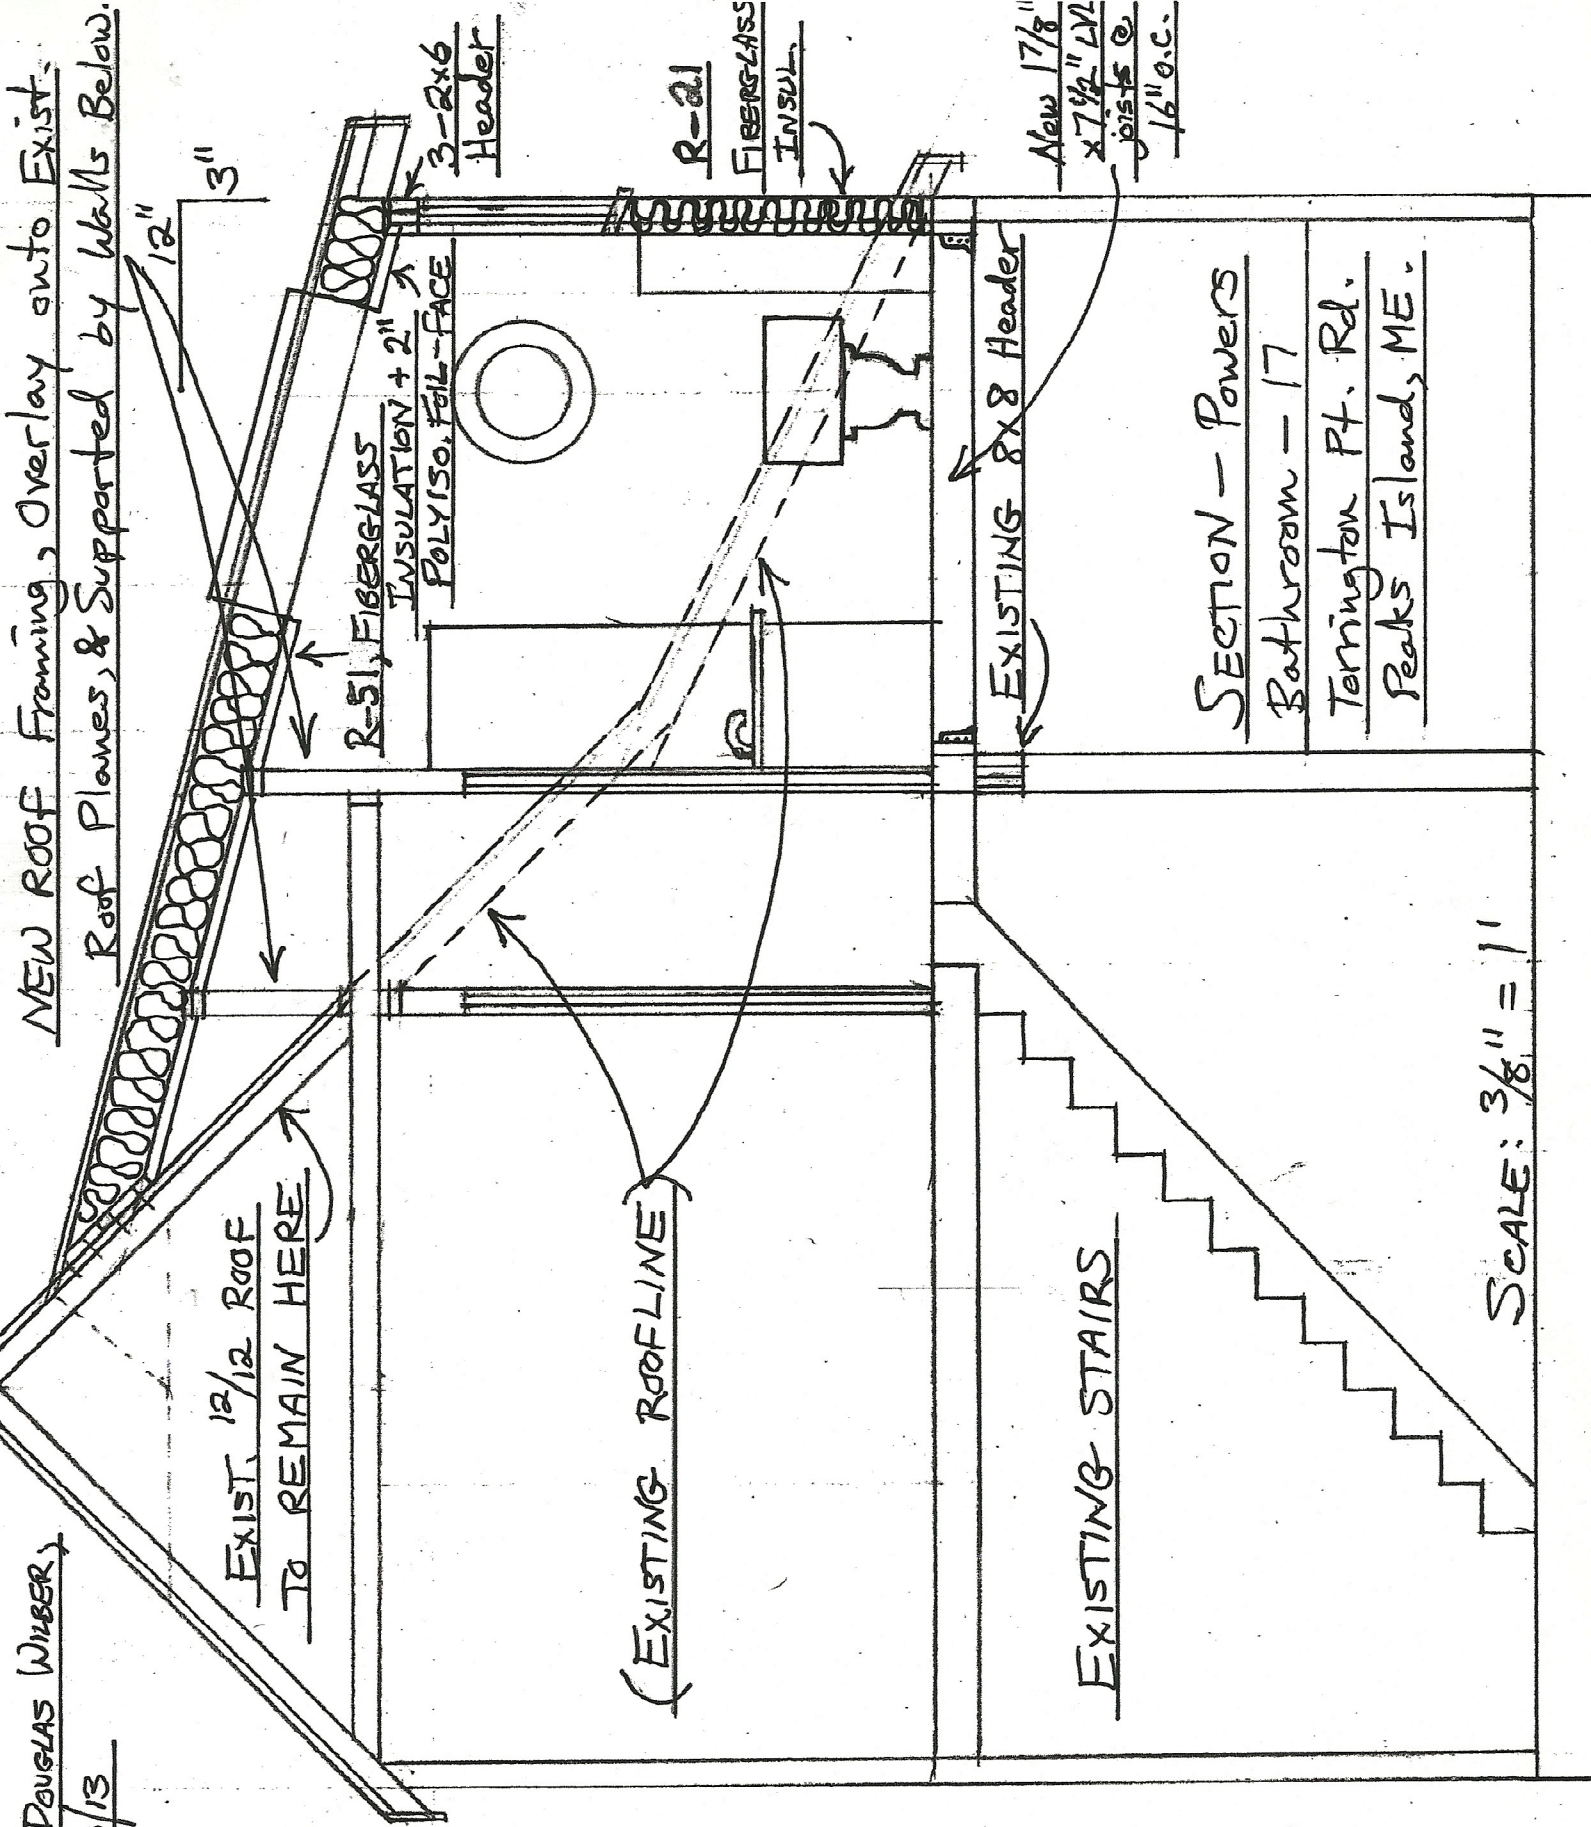

EXIST. 12/12 ROOF
TO REMAIN HERE

(EXISTING ROOFLINE)

EXISTING STAIRS

SECTION - Powers
Bathroom - 17
Tarrington Pt. Rd.
Peaks Island, ME.

SCALE: 3/8" = 1'

New 17/8"
x 7 1/2" LVL
joists @
16" o.c.

R-21
FIBERGLASS
INSUL.

R-51, FIBERGLASS
INSULATION + 2"
POLYISO. FOIL-FACE

EXISTING 8x8 Header

3-2x6
Header