


professional seal

consultants

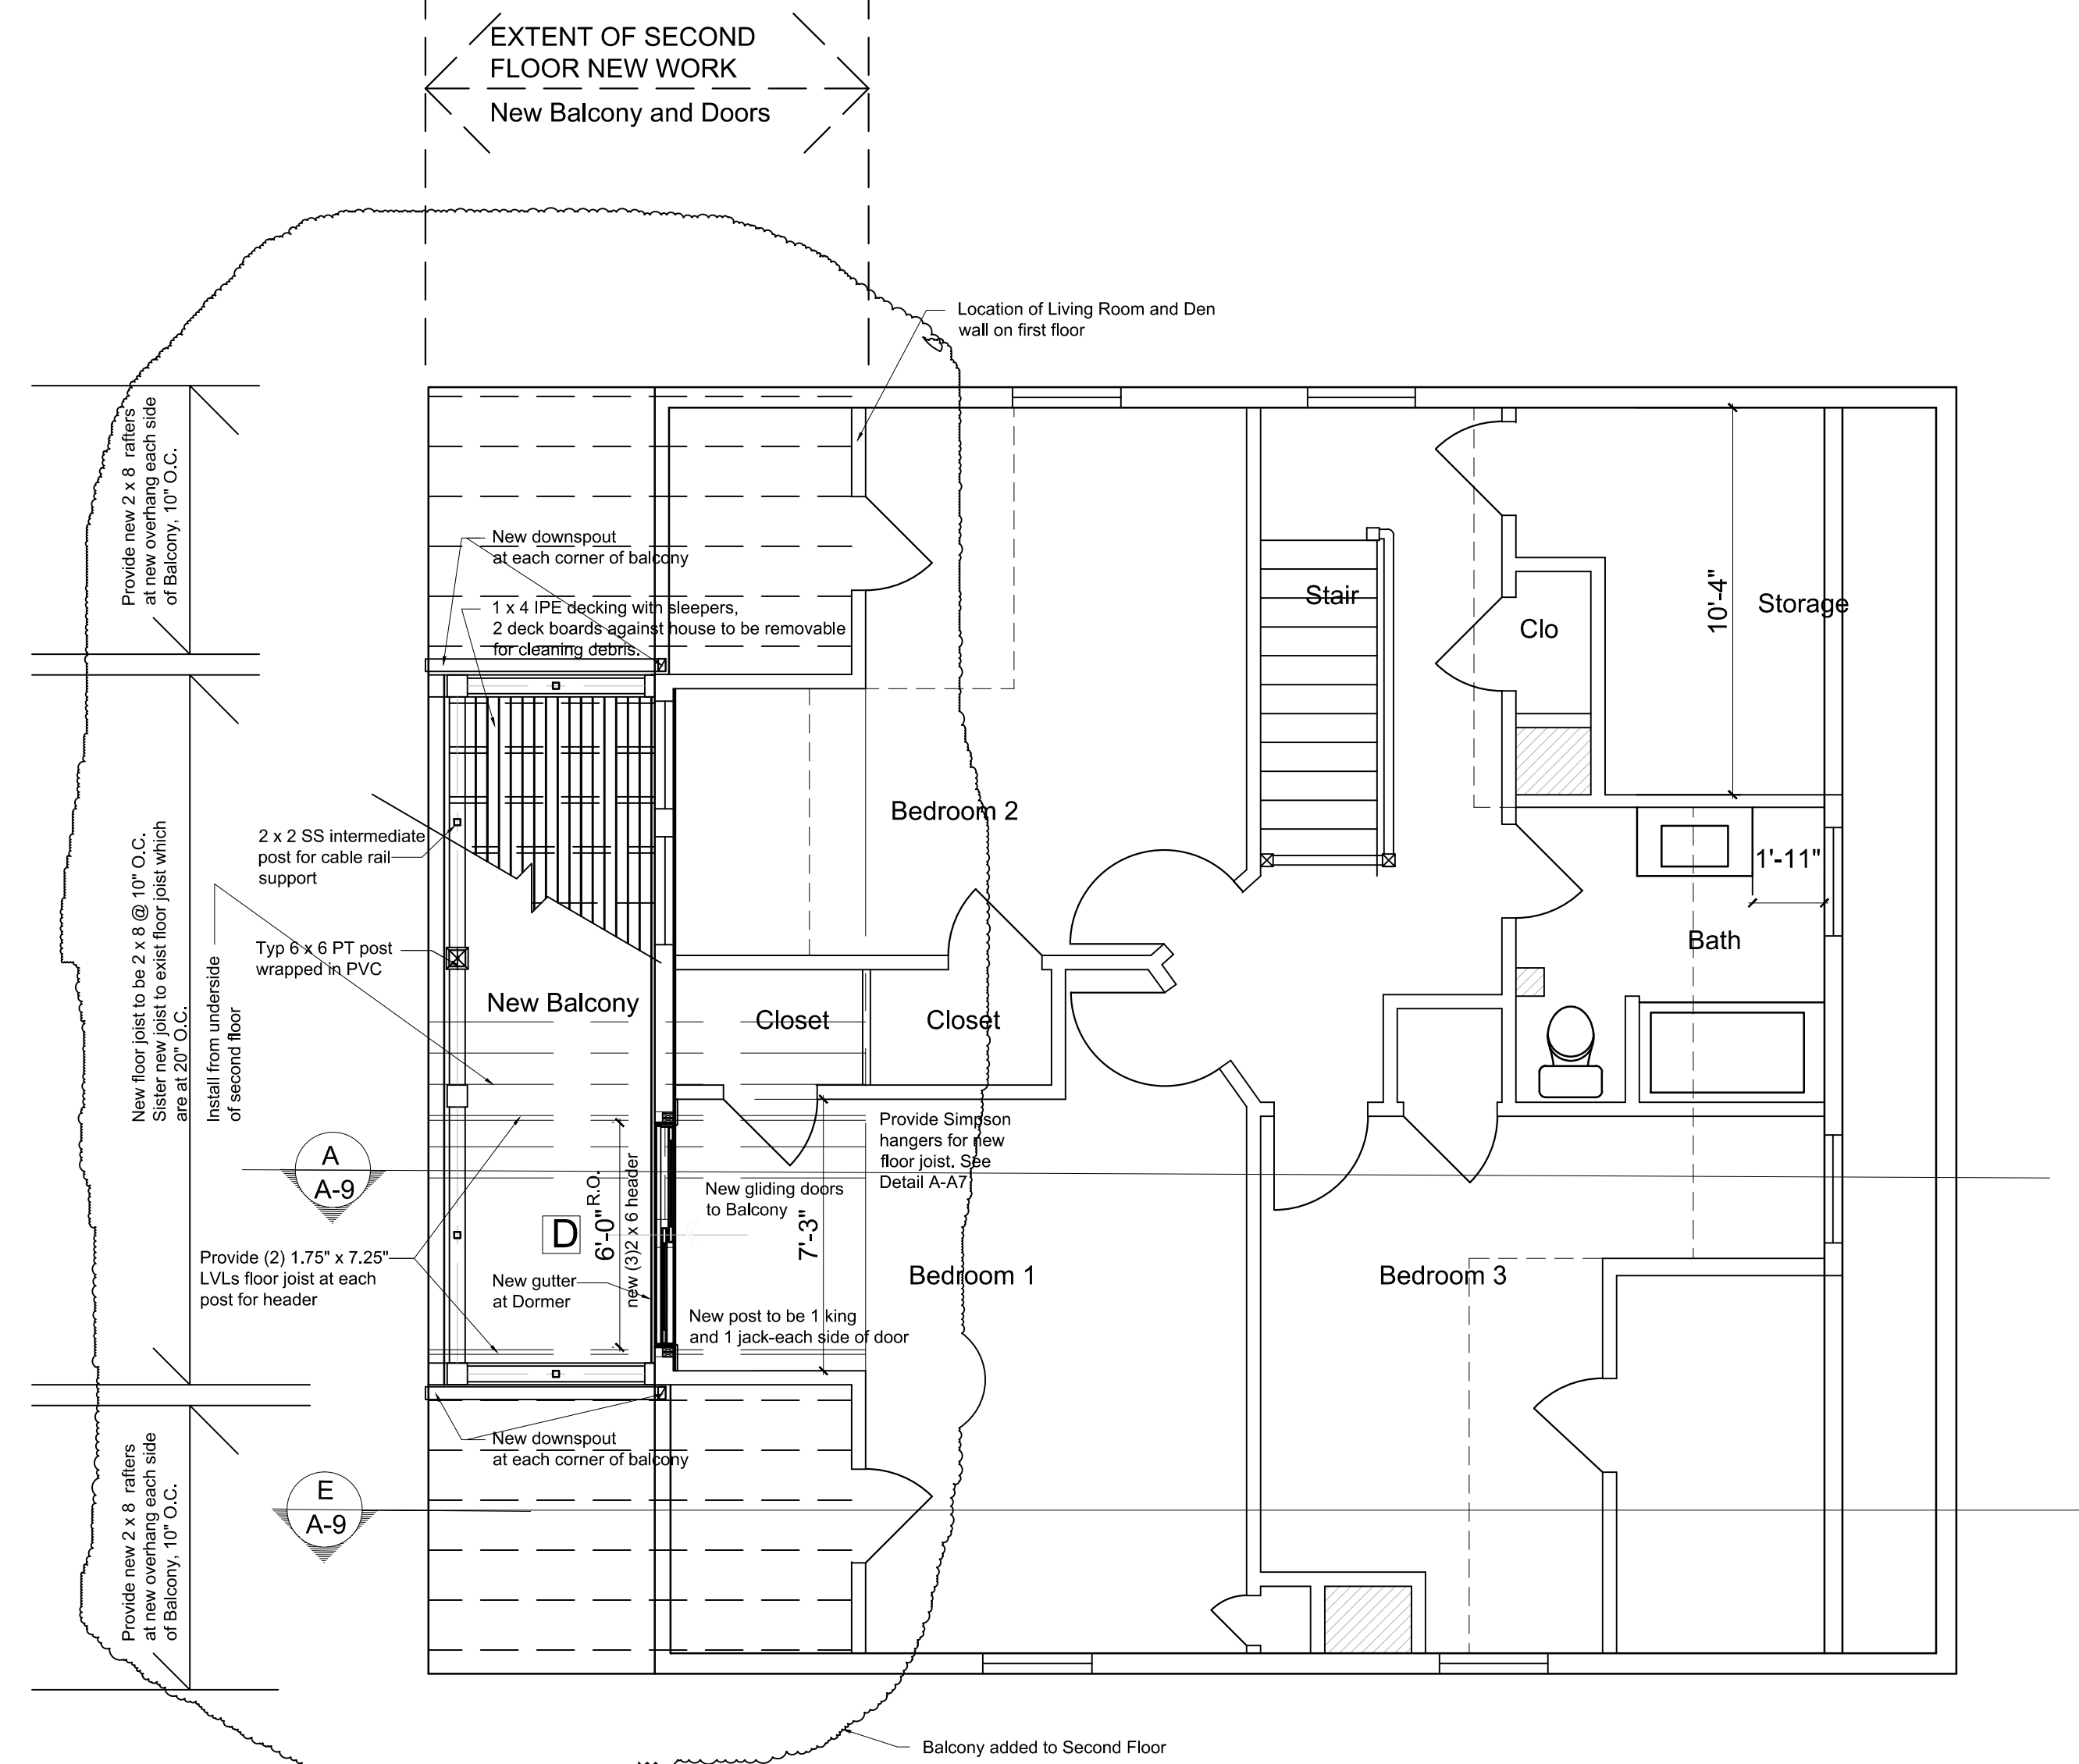

WALL TYPES

- Existing walls to be removed
- Existing walls to remain 2x4 or 2x6
- New walls of 2x4 or 2x6 wood frame construction
- New 8" conc. foundation walls-see Structural Plans

- SD+ SMOKE DETECTOR HARD WIRED TO PANEL WITH BATTERY BACK-UP INTERCONNECTED
- EF EXHAUST FAN
- CD+ CO2 DETECTOR

GENERAL ARCHITECTURAL NOTES


1.

Work on Second Floor consist of
 New Balcony

SECOND FLOOR PLAN

1

scale : 1/4" = 1'-0"

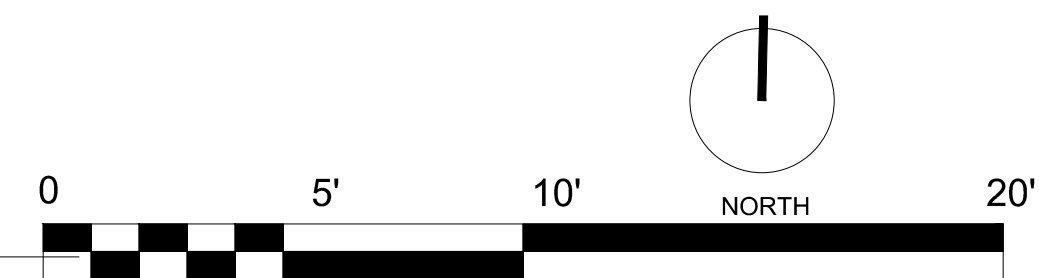

SCALE: 1/4" = 1'-0"

second floor plan

A .3