




professional seal

consultants

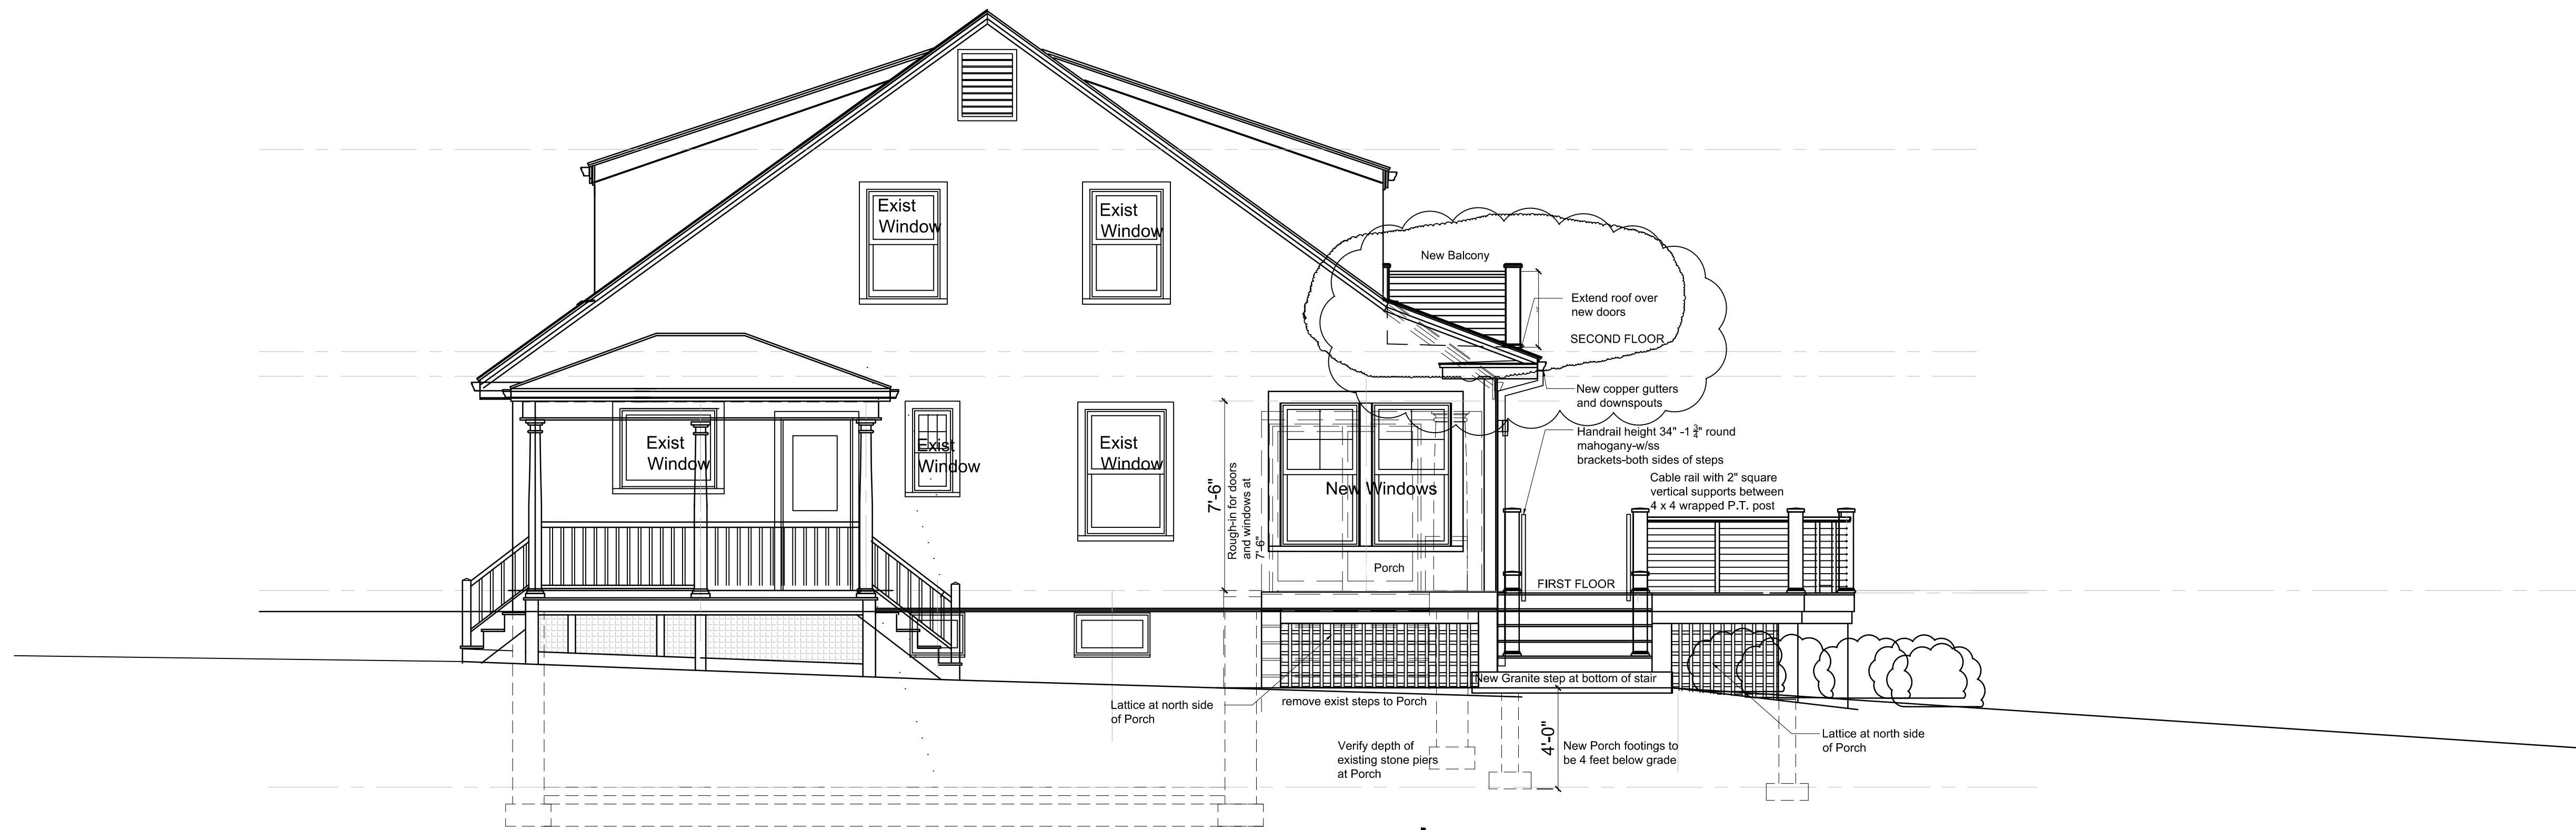


2 Elevation - North

scale : 1/4" = 1'-0"

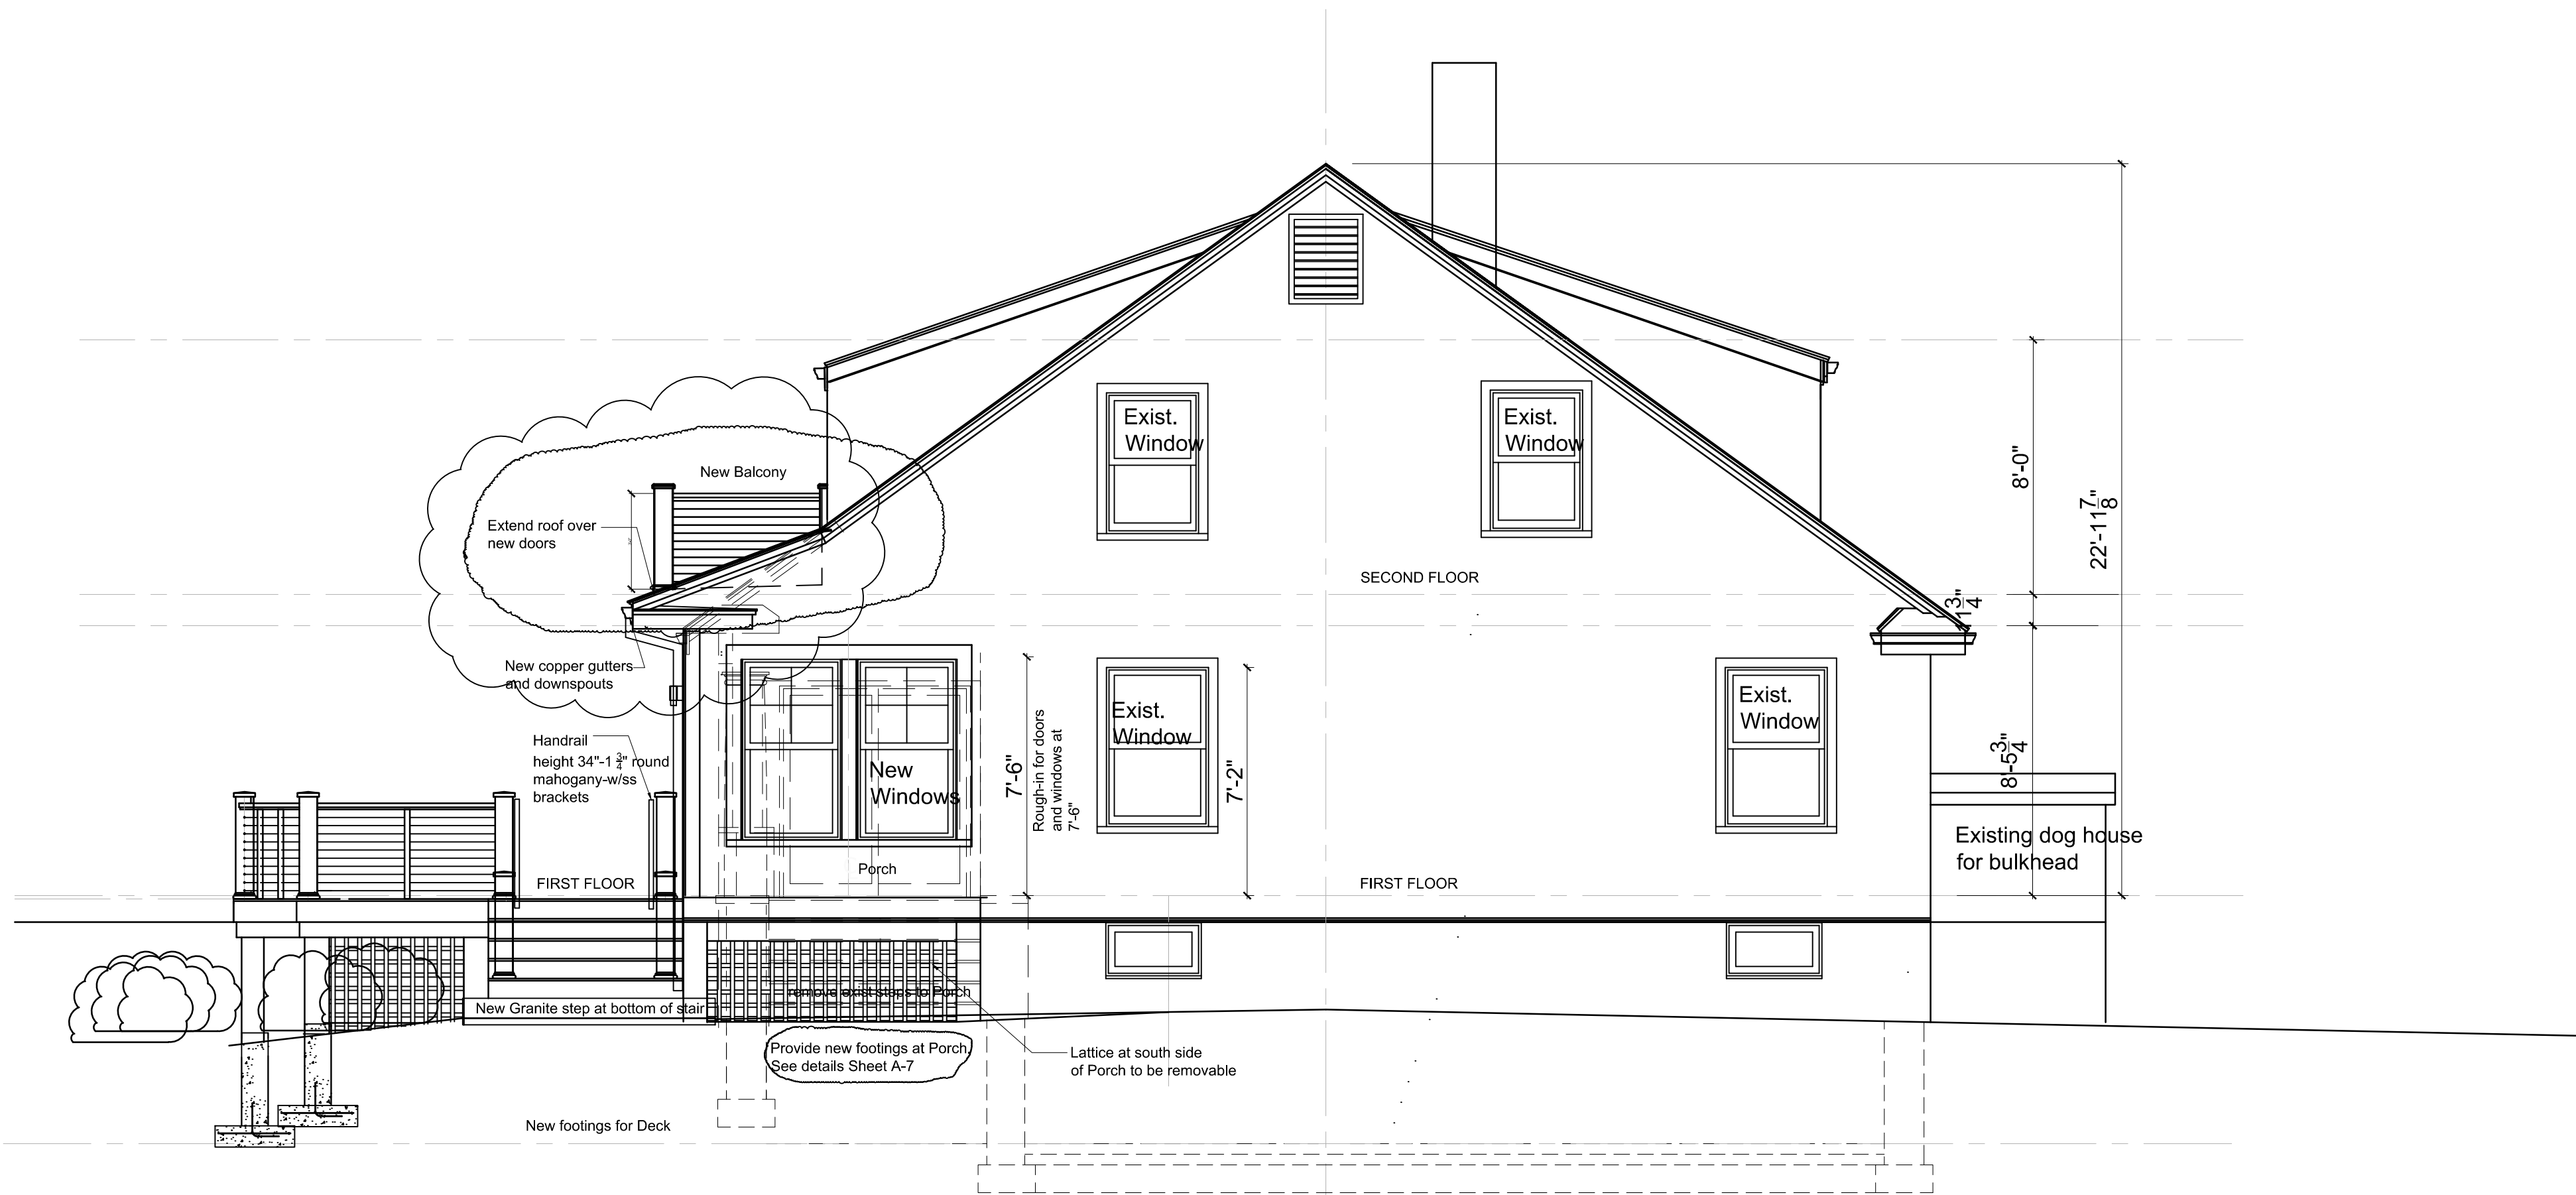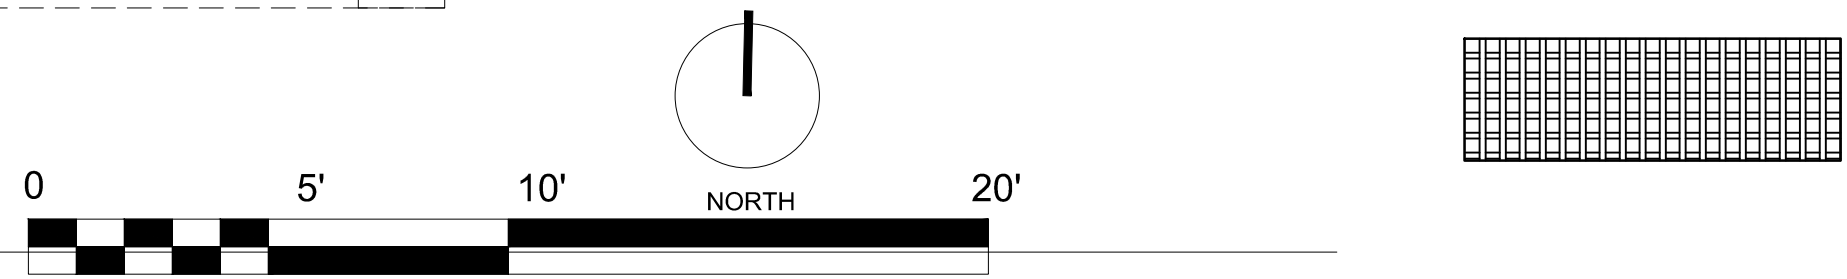

1 Elevation - South

scale : 1/4" = 1'-0"

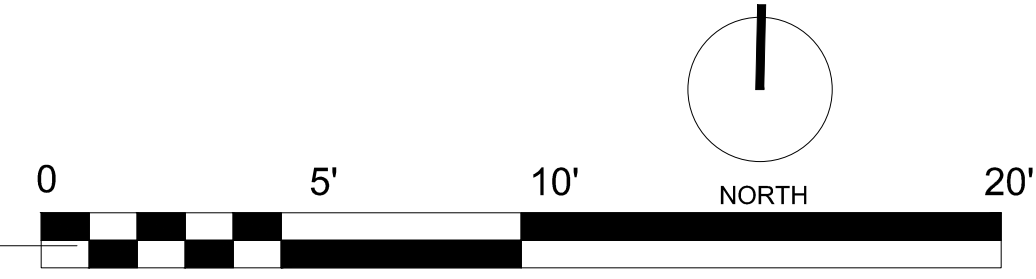

ISSUE	DATE
PERMITS	10-24-2016
Rev-Add Balcony/Revise doors	11-15-2016
Rev Permits-Add Balcony/Revise doors	11-29-2016

SCALE: 1/4" = 1'-0"
 north and south elevations

A .5