

professional seal

consultants


ISSUE DATE

PERMITS 7-21-2017

SCALE: 1/4" = 1'-0"
 basement /
 foundation plan

Demolition

D . 1

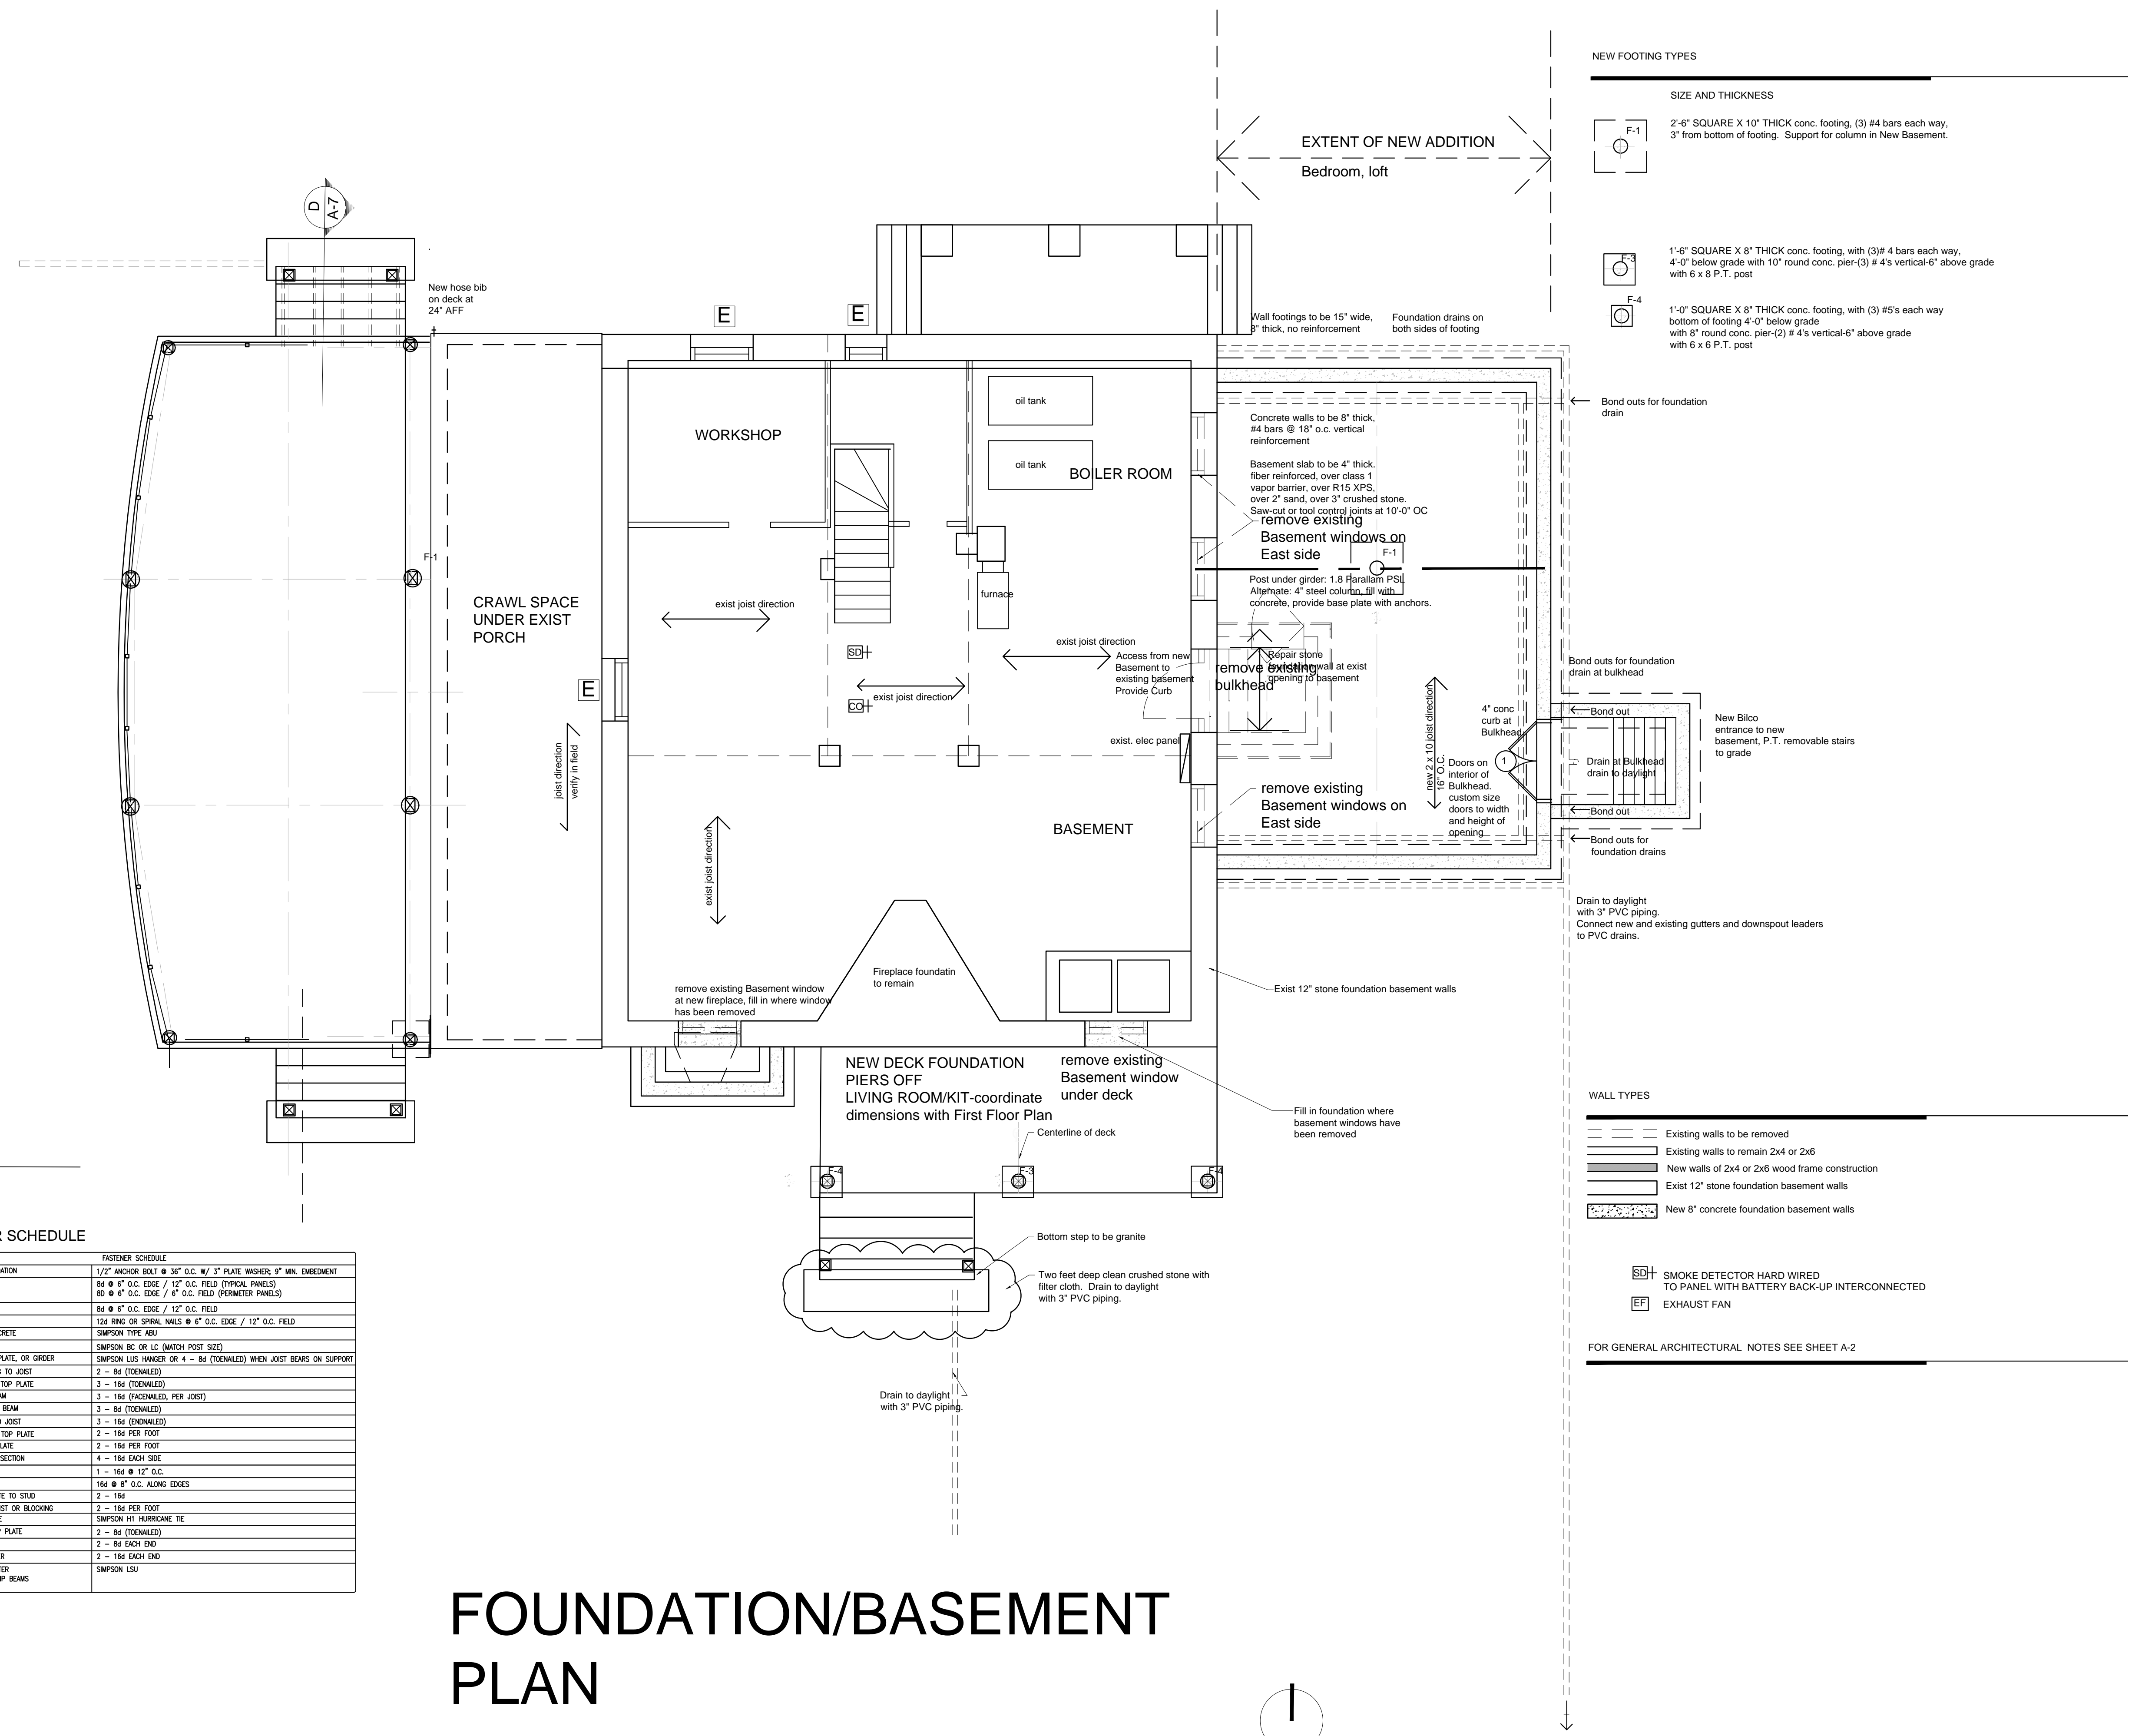

FOUNDATION/BASEMENT PLAN

FOUNDATION/BASEMENT PLAN



1
 scale : 1/4" = 1'-0"