



professional seal

consultants

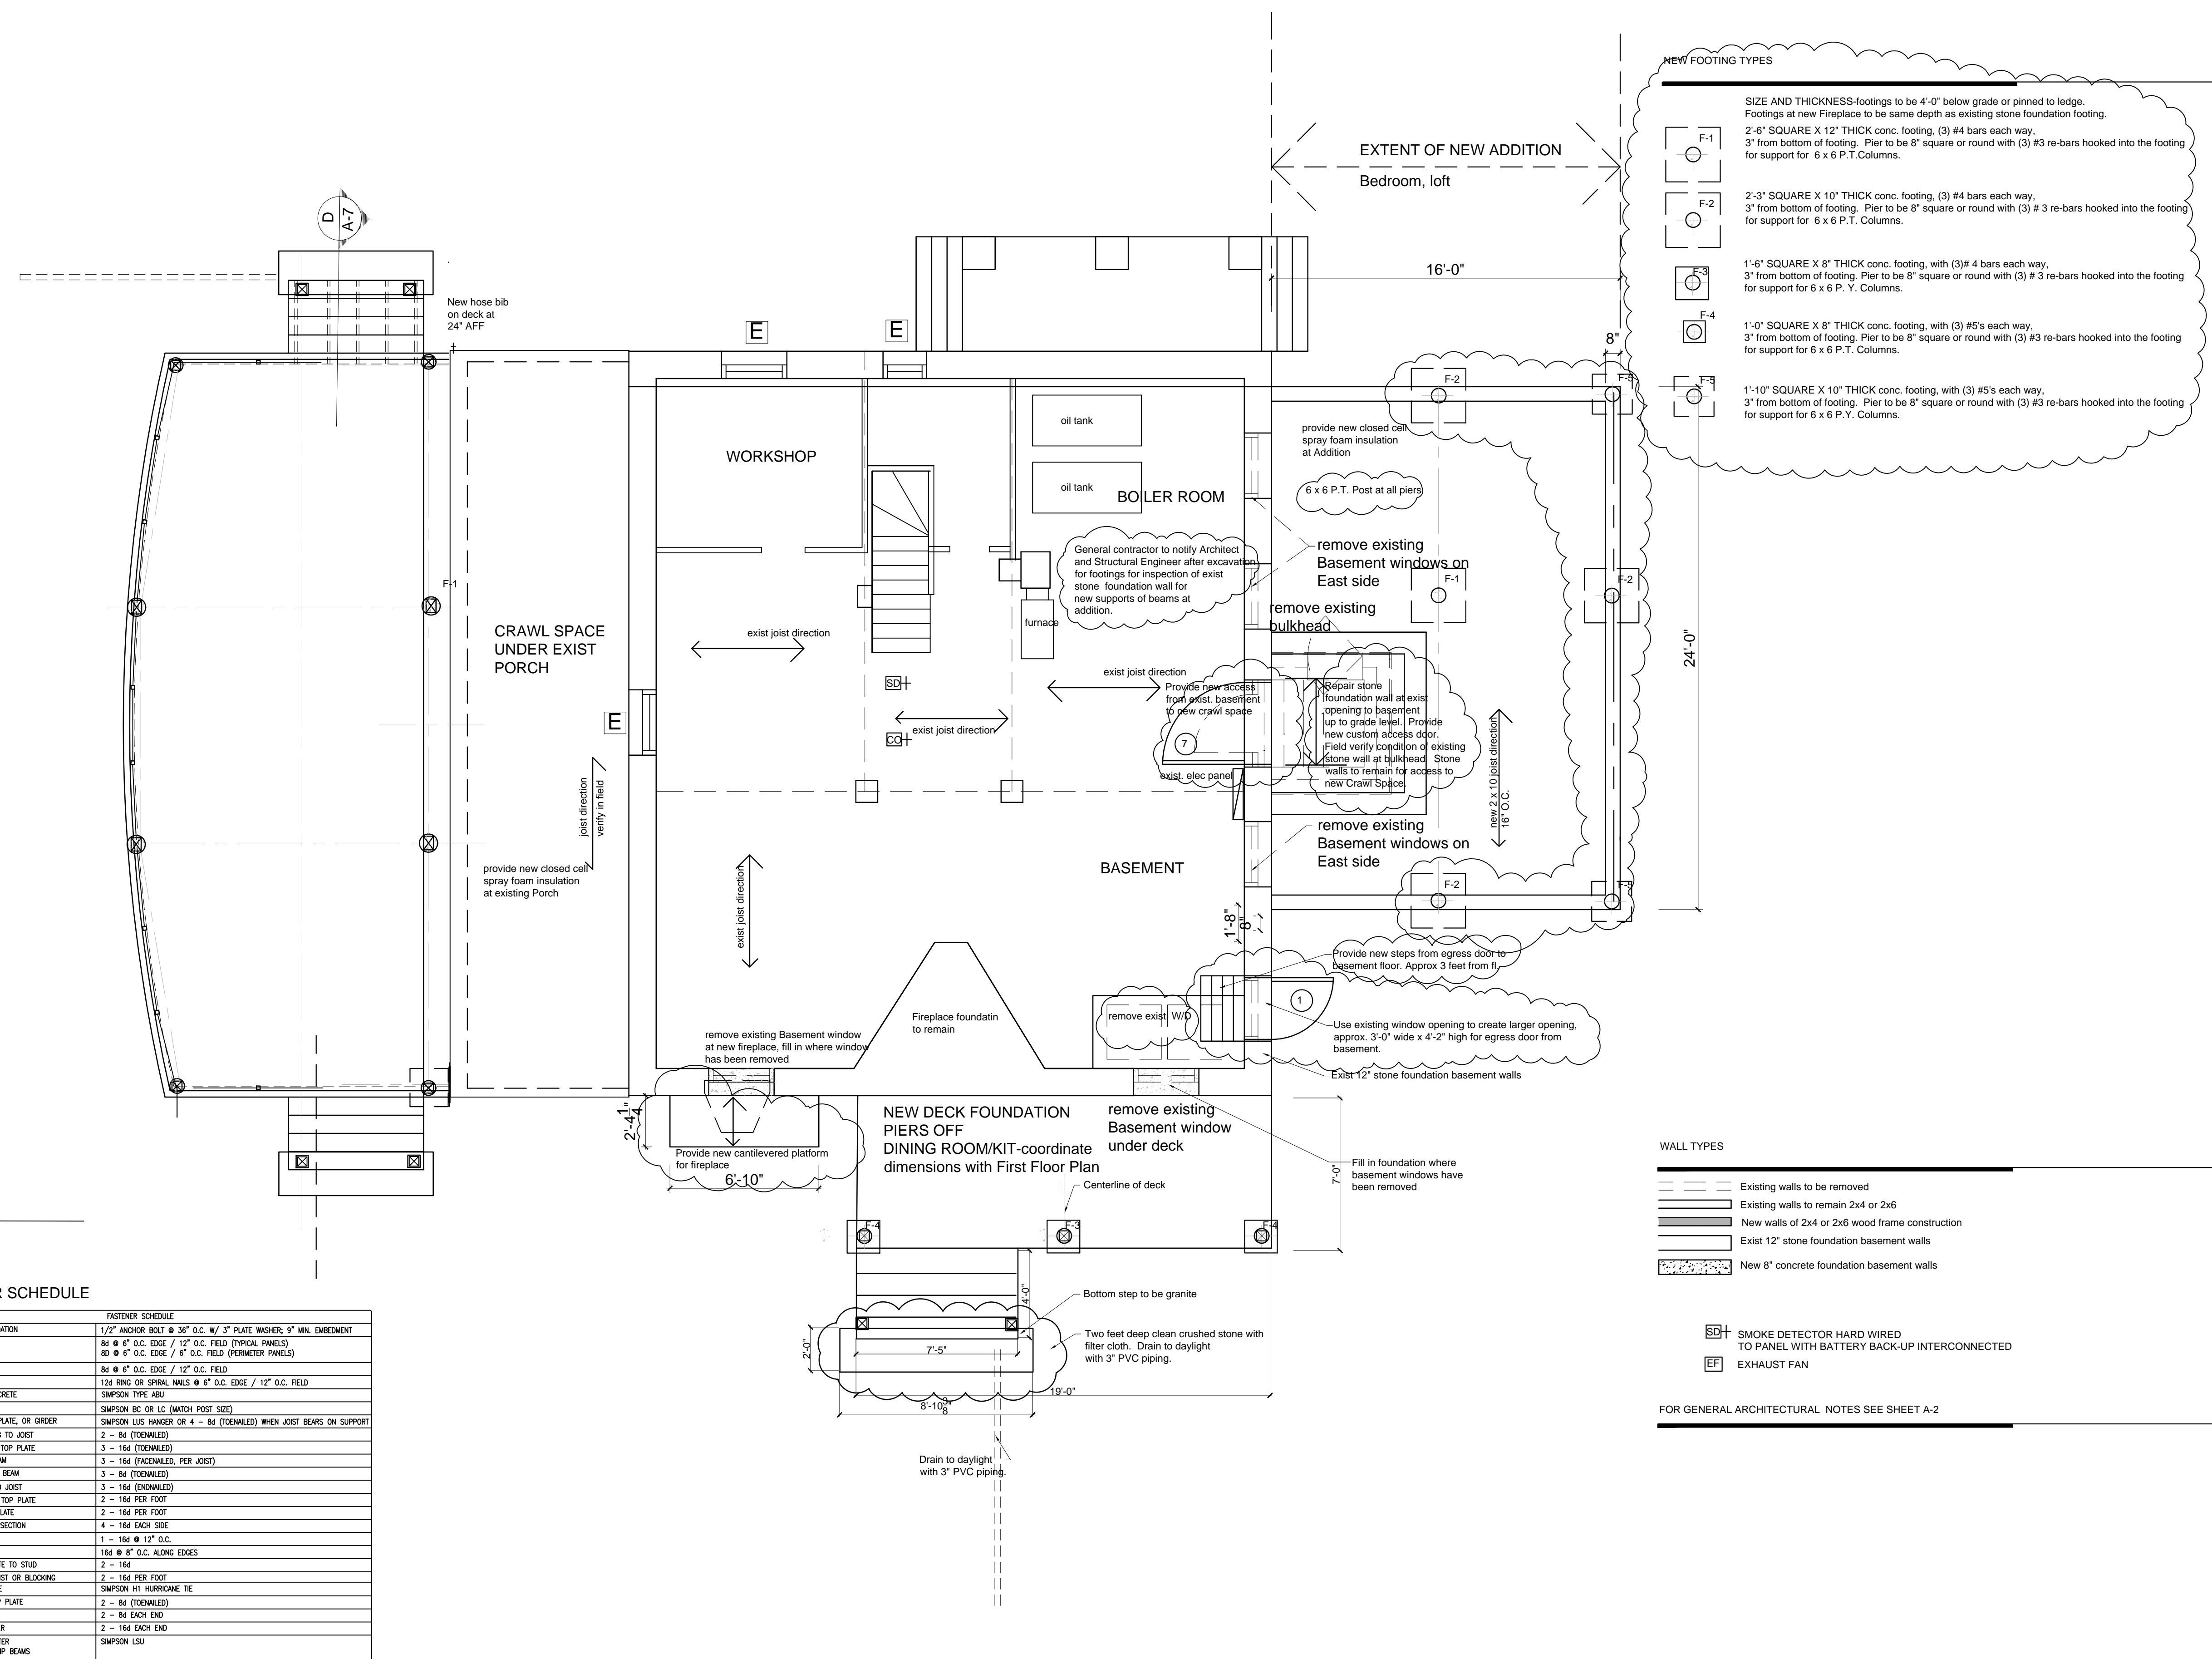

# FOUNDATION/BASEMENT PLAN

## FOUNDATION/BASEMENT PLAN

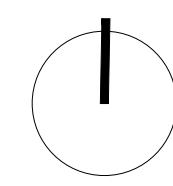

1  
 scale : 1/4" = 1'-0"

ISSUE DATE

PERMITS 7-21-2017

PERMIT REVISION 8-25-2017

SCALE: 1/4" = 1'-0"  
 basement /  
 foundation plan  
 showing DEMO

A . 1