


**Existing Conditions:
Second Floor Plan**

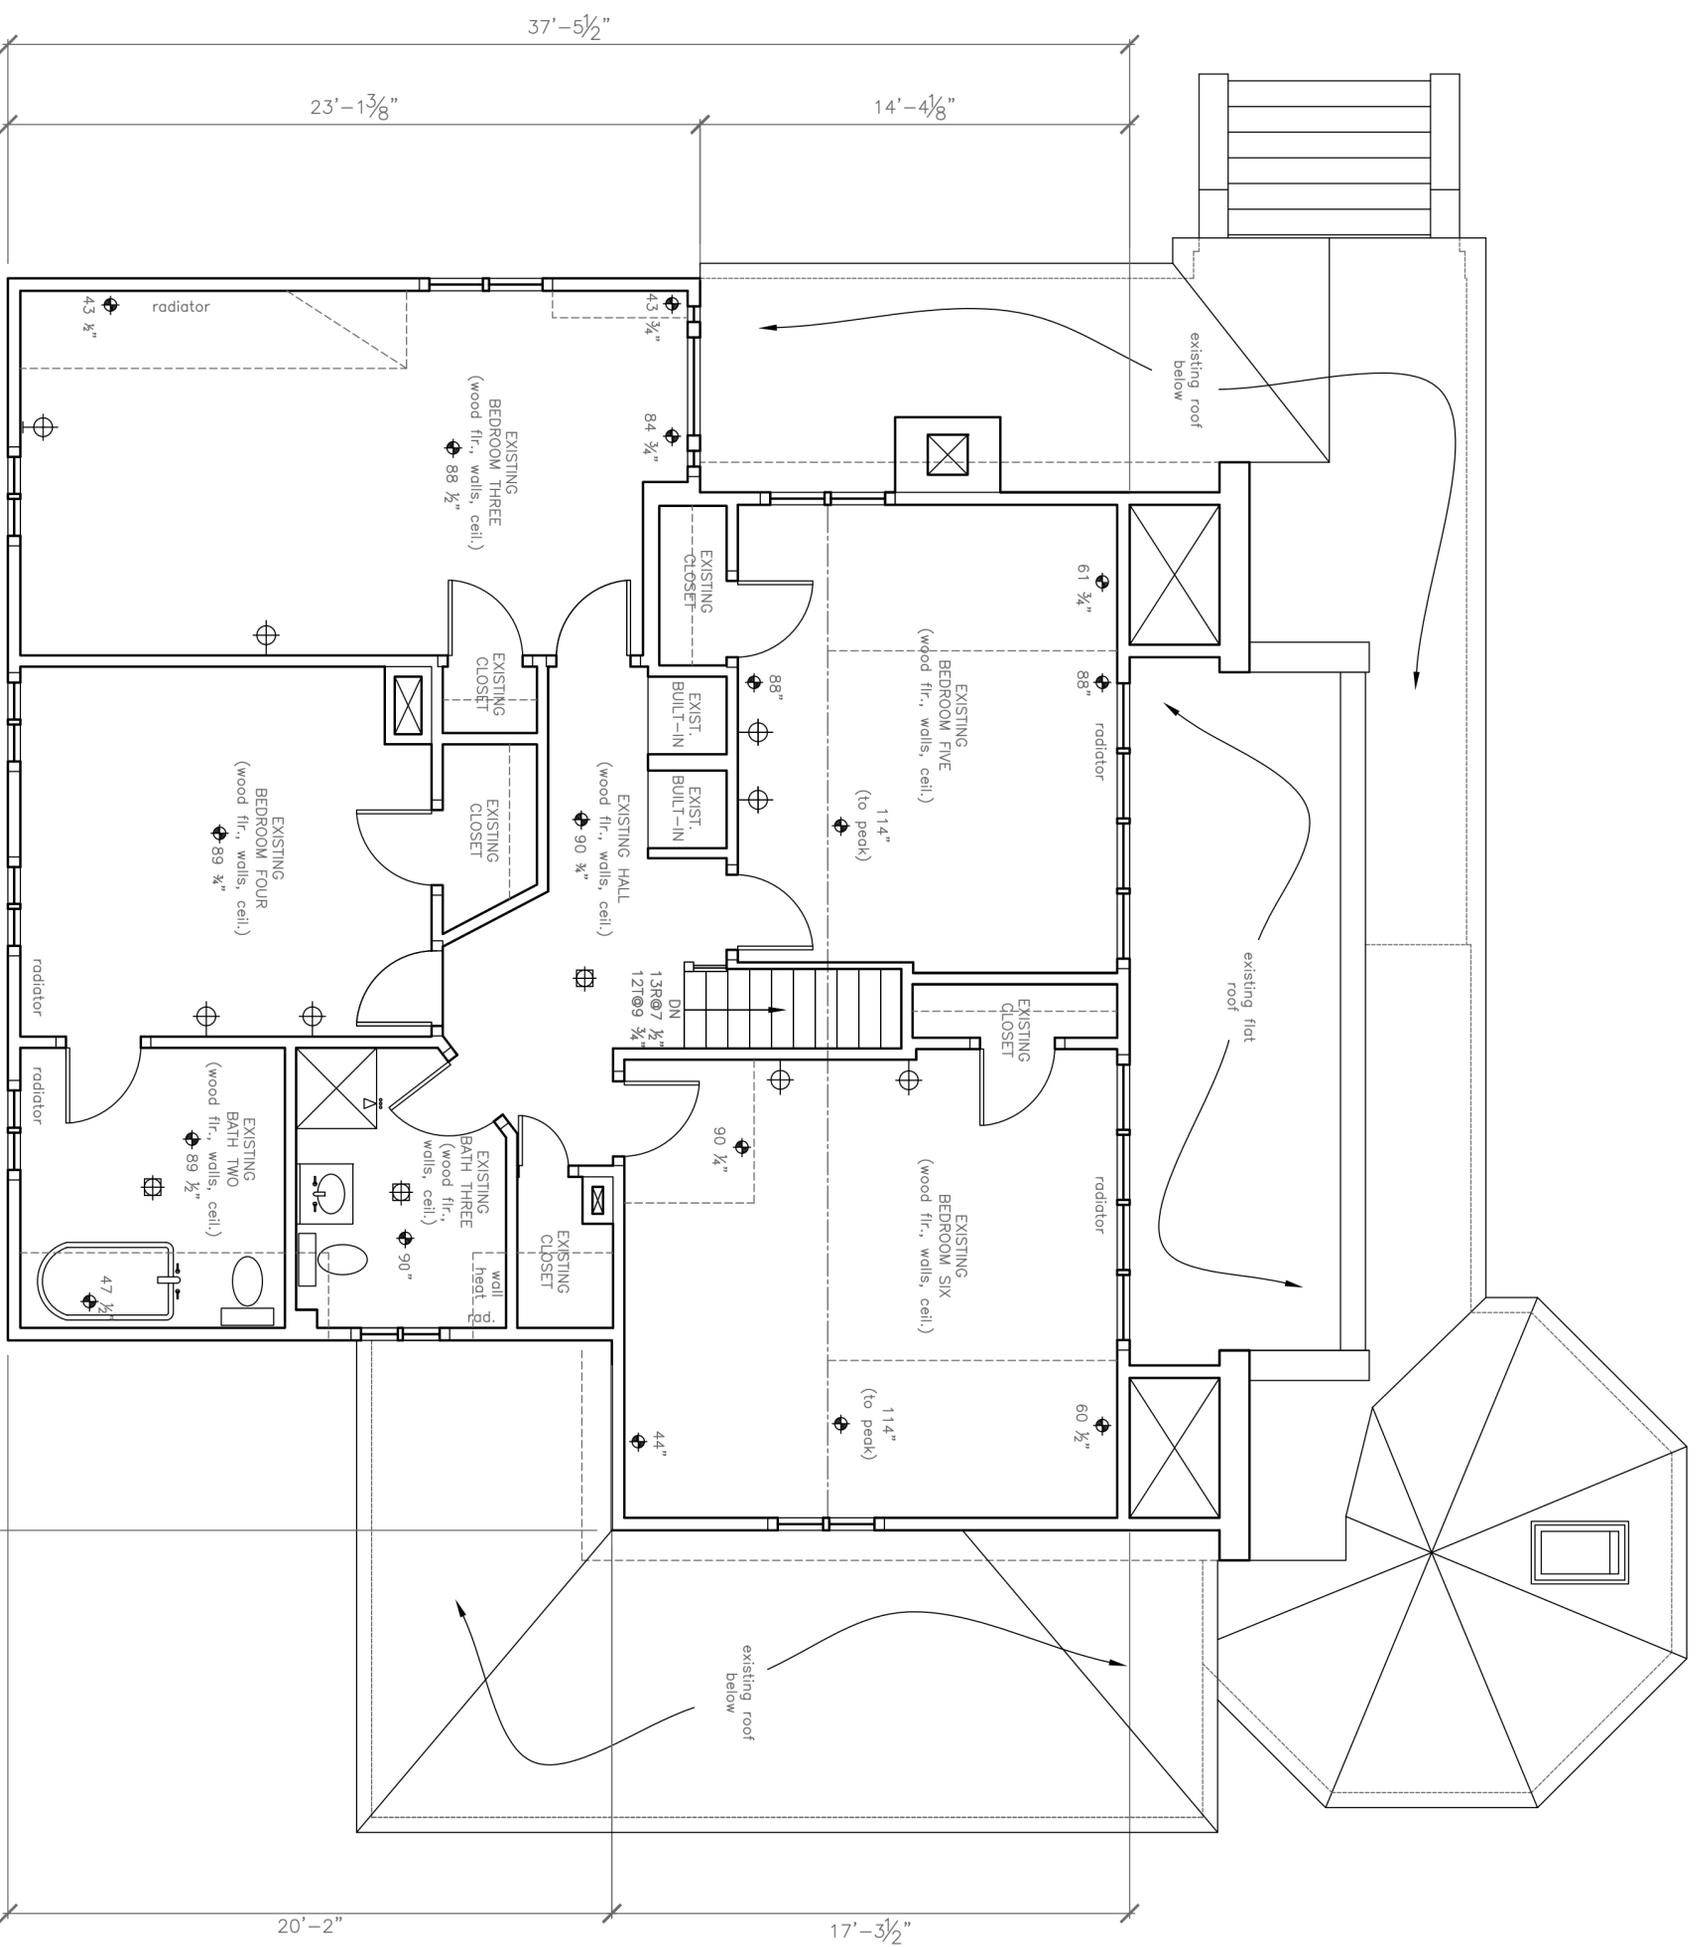

A Existing Second Floor Plan
1/4" = 1'-0"

PROJECT

**Frexes Steed
Residence**

**3 Torrington Point
Peaks Island, Maine
04108**

DATE 9.22.10 REVISED 10.17.12

SCALE 1/4" = 1'-0" DRAWN BY 1.13.13

NOTES Rachel

PROJECT