

1 NORTH ELEVATION  
A200 SCALE: 1/4" = 1' - 0"

**HARVEY WINDOWS**


<b>NORTH ELEVATION WINDOW SIZE/FUNCTION</b>	<b>ROUGH OPENING</b>
24210 DBL. HUNG	2-6 x 3-1 1/2
284 CASEMENT	2-8 x 4-0 Egress
2456 DBL. HUNG	2-6 x 5-9 1/2
244 CASEMENT	2-5 x 4-0
2-8 x 2-0 AWNING	2-8 1/2 x 2-0 1/2
2-0 x 2-0 AWNING	2-0 1/2 x 2-0 1/2
2032 DBL.HUNG	2-2 x 3-5 1/2
<b>EAST ELEVATION WINDOW SIZE/FUNCTION</b>	<b>ROUGH OPENING</b>
285 CASEMENT	2-8 x 5-0 Egress
3056 DBL. HUNG	3-2 x 5-9 1/2 Egress
284 CASEMENT	2-8 x 4-0 Egress

**ANDERSEN DOORS**

<b>EAST ELEVATION DOOR SIZE/FUNCTION</b>	<b>ROUGH OPENING</b>
FWG80611R GLIDER	8-0 x 6-11
FWH60611PALR FRENCH INSWING	6-0 x 6-11




2 EAST ELEVATION  
A200 SCALE: 1/4" = 1' - 0"

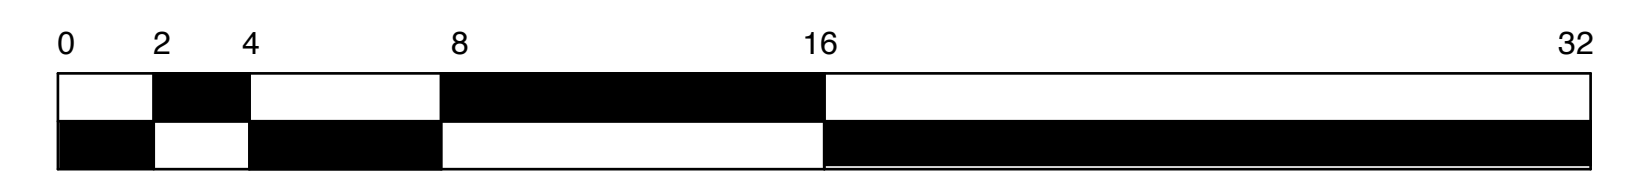

PETERS RESIDENCE  
Peaks Island, Maine

SCALE 1/4" = 1' - 0"  
DRAWN BY: BBB  
DATE: 2/27/17

Copyright 2017 © by Bb Design. All rights reserved. All drawings and written material appearing herein constitute original and unpublished work of the Architect and may not be duplicated, used, or disclosed without written consent of Bb Design.

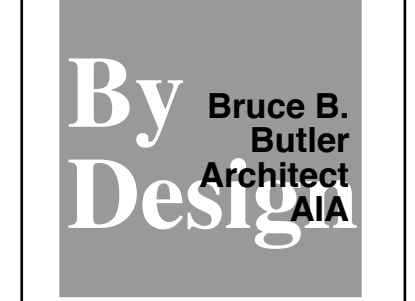

NORTH & EAST ELEVATIONS  
**A200d**