



HARVEY WINDOWS

**SOUTH ELEVATION
WINDOW SIZE/FUNCTION**
 24210 DBL. HUNG
 3056 DBL. HUNG
 2456 DBL. HUNG
 3-0 x 2-0 AWNING
 244 CASEMENT

ROUGH OPENING
 2-6 x 3-1 1/2
 3-2 x 5-9 1/2
 2-6 x 5-9 1/2
 3-0 1/2 x 2-0 1/2
 2-5 x 4-0


**WEST ELEVATION
WINDOW SIZE/FUNCTION**
 285 CASEMENT
 2432 DBL. HUNG
 2032 DBL. HUNG
 2836 CASEMENT

ROUGH OPENING
 2-8 x 5-0 Egress
 2-6 x 3-5 1/2
 2-2 x 3-5 1/2
 2-8 x 3-6

1 SOUTH ELEVATION
 A201 SCALE: 1/4" = 1' - 0"




2 WEST ELEVATION
 A201 SCALE: 1/4" = 1' - 0"

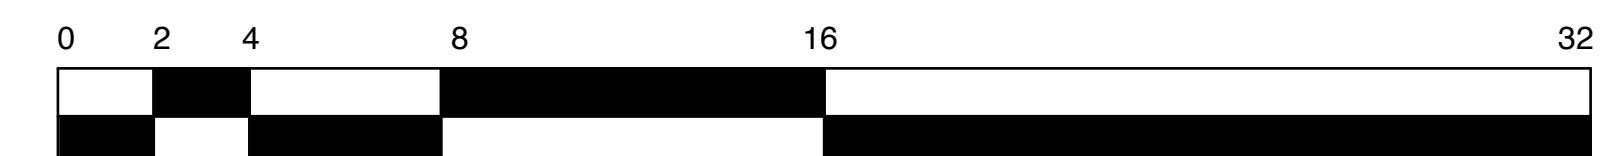

**PETERS
RESIDENCE**
 Peaks Island, Maine

SCALE 1/4" = 1' - 0"
 DRAWN BY: **BBB**
 DATE: 2/27/17

Copyright 2017 © by By Design. All rights reserved. All drawings and written material appearing herein constitute original and unpublished work of the Architect and may not be duplicated, used, or disclosed without written consent of By Design.

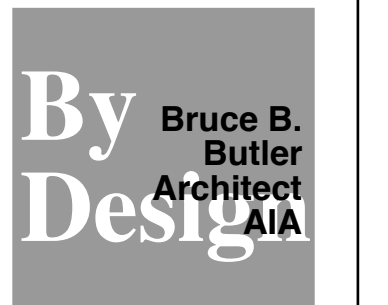

**SOUTH & WEST
ELEVATIONS**

A201d