




1 BUILDING SECTION A-A
A202 SCALE: 1/4" = 1' - 0"

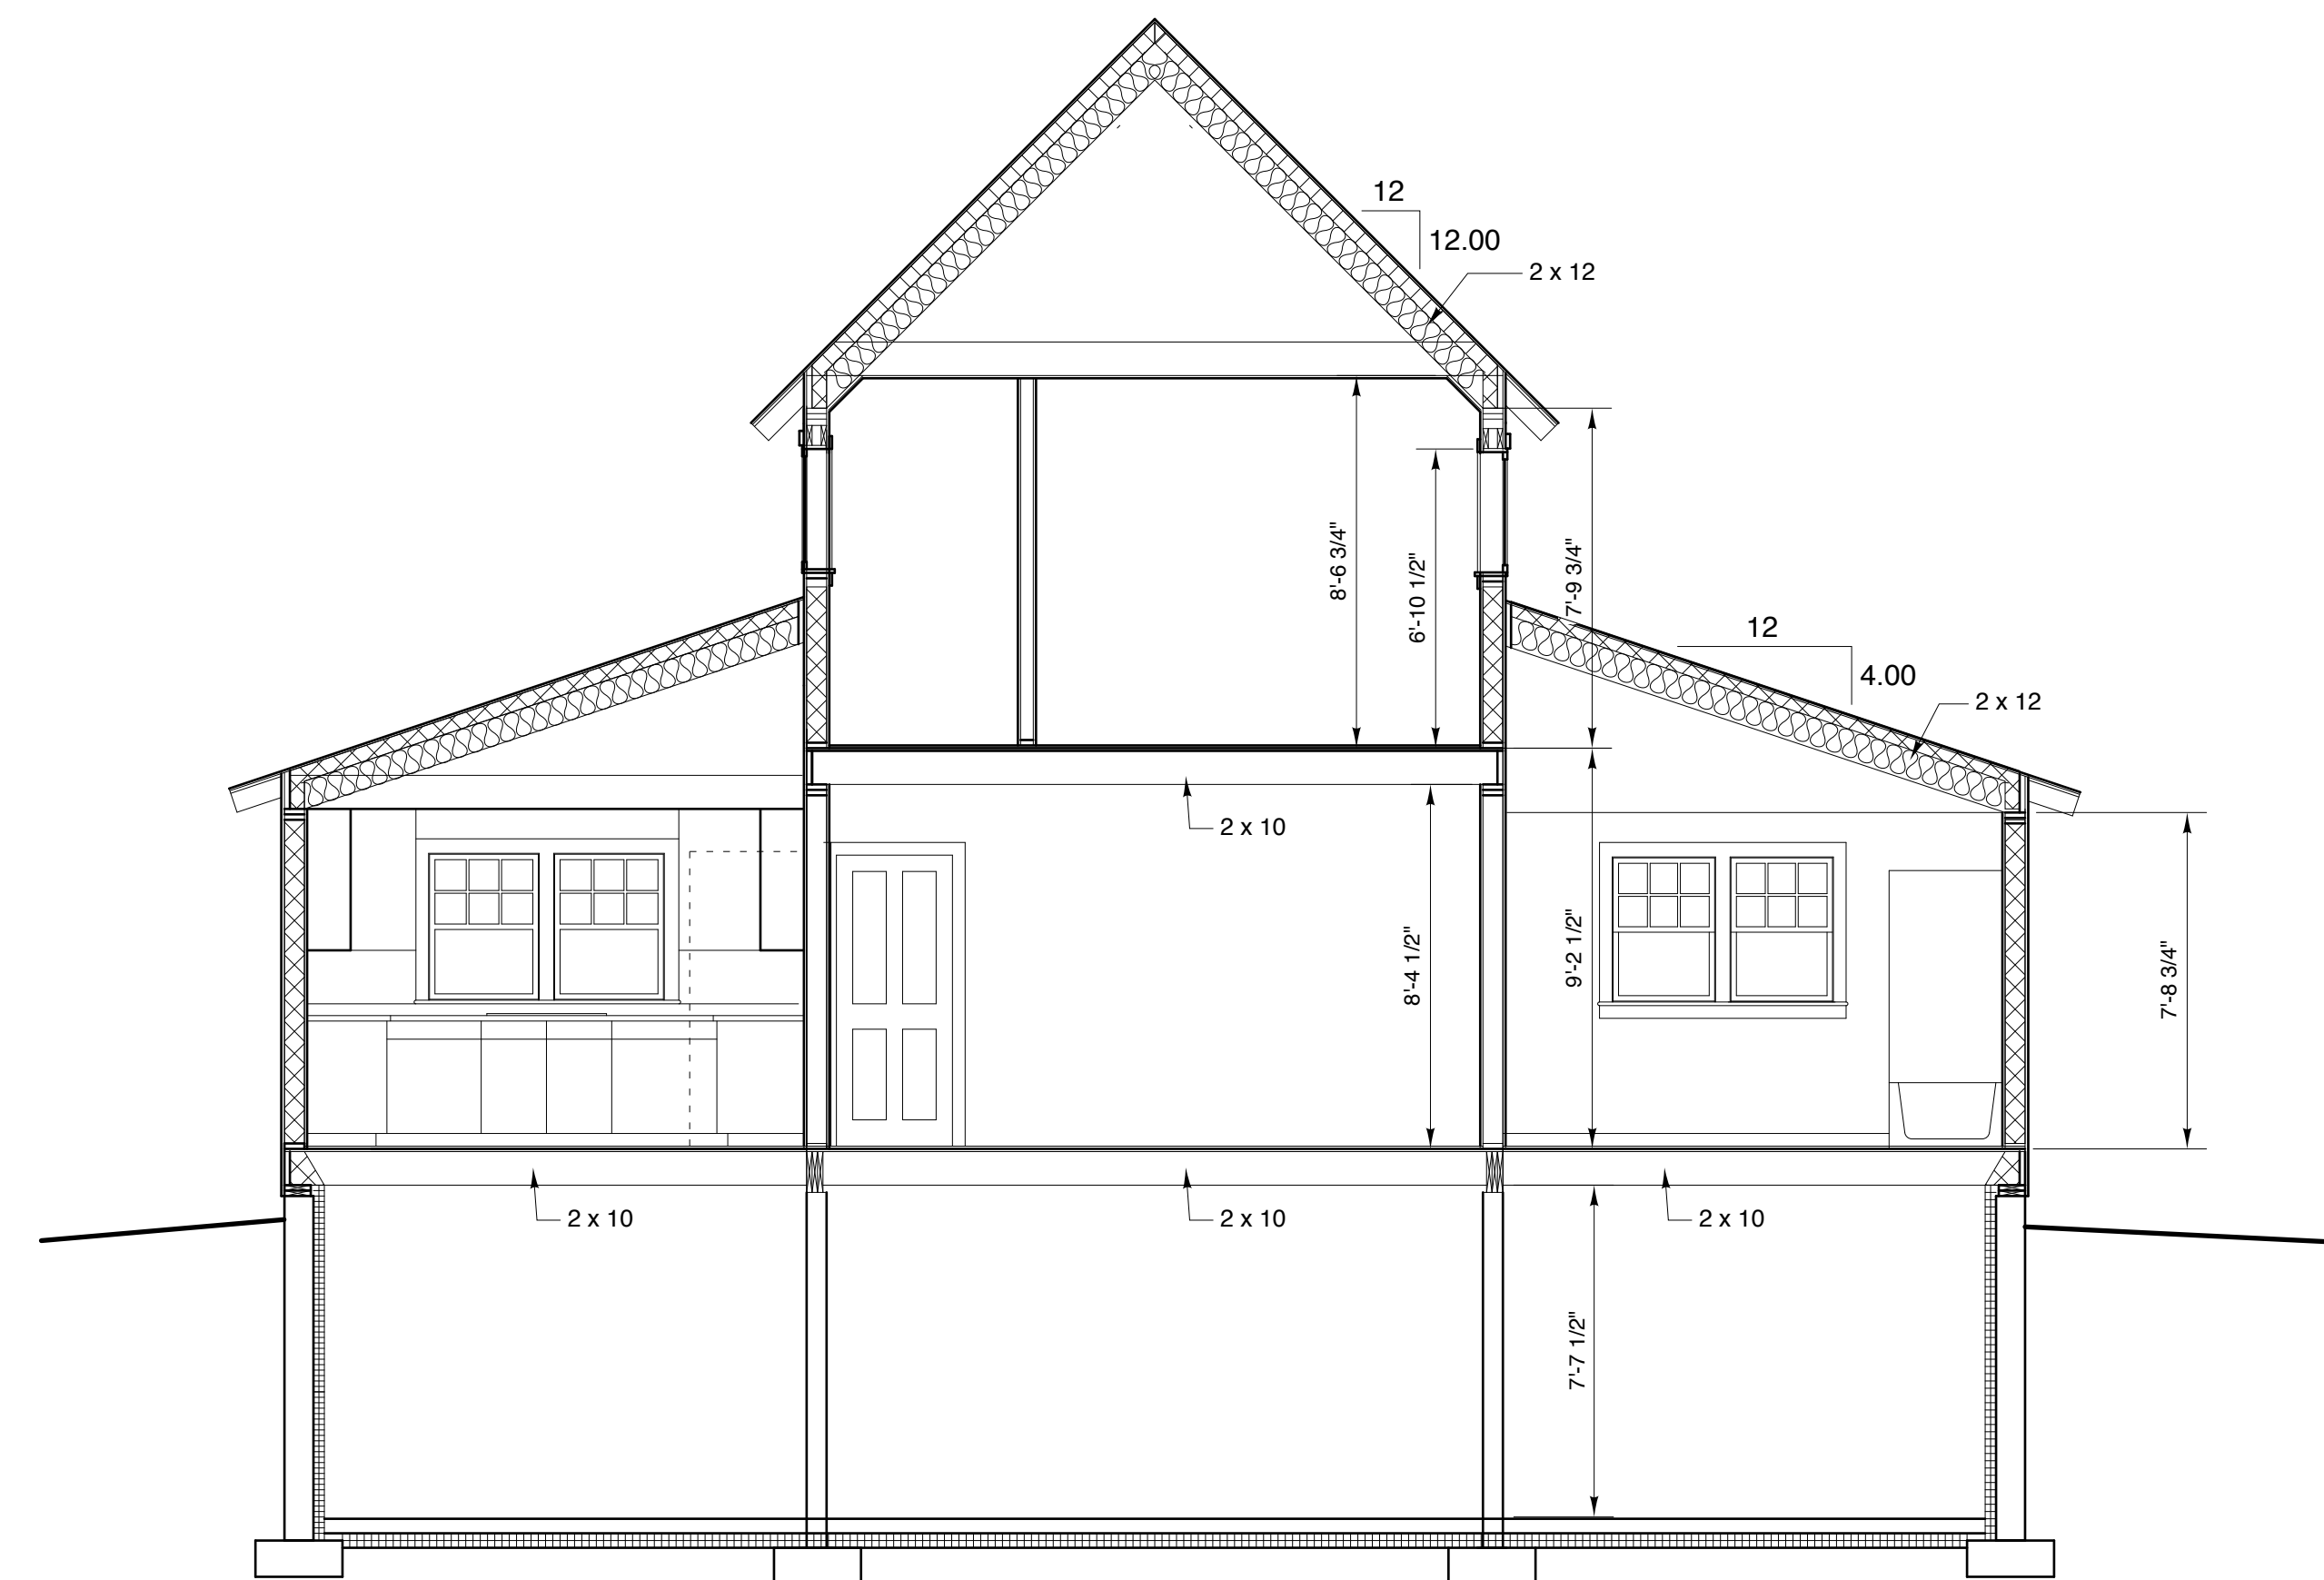

2 BUILDING SECTION B-B
A202 SCALE: 1/4" = 1' - 0"

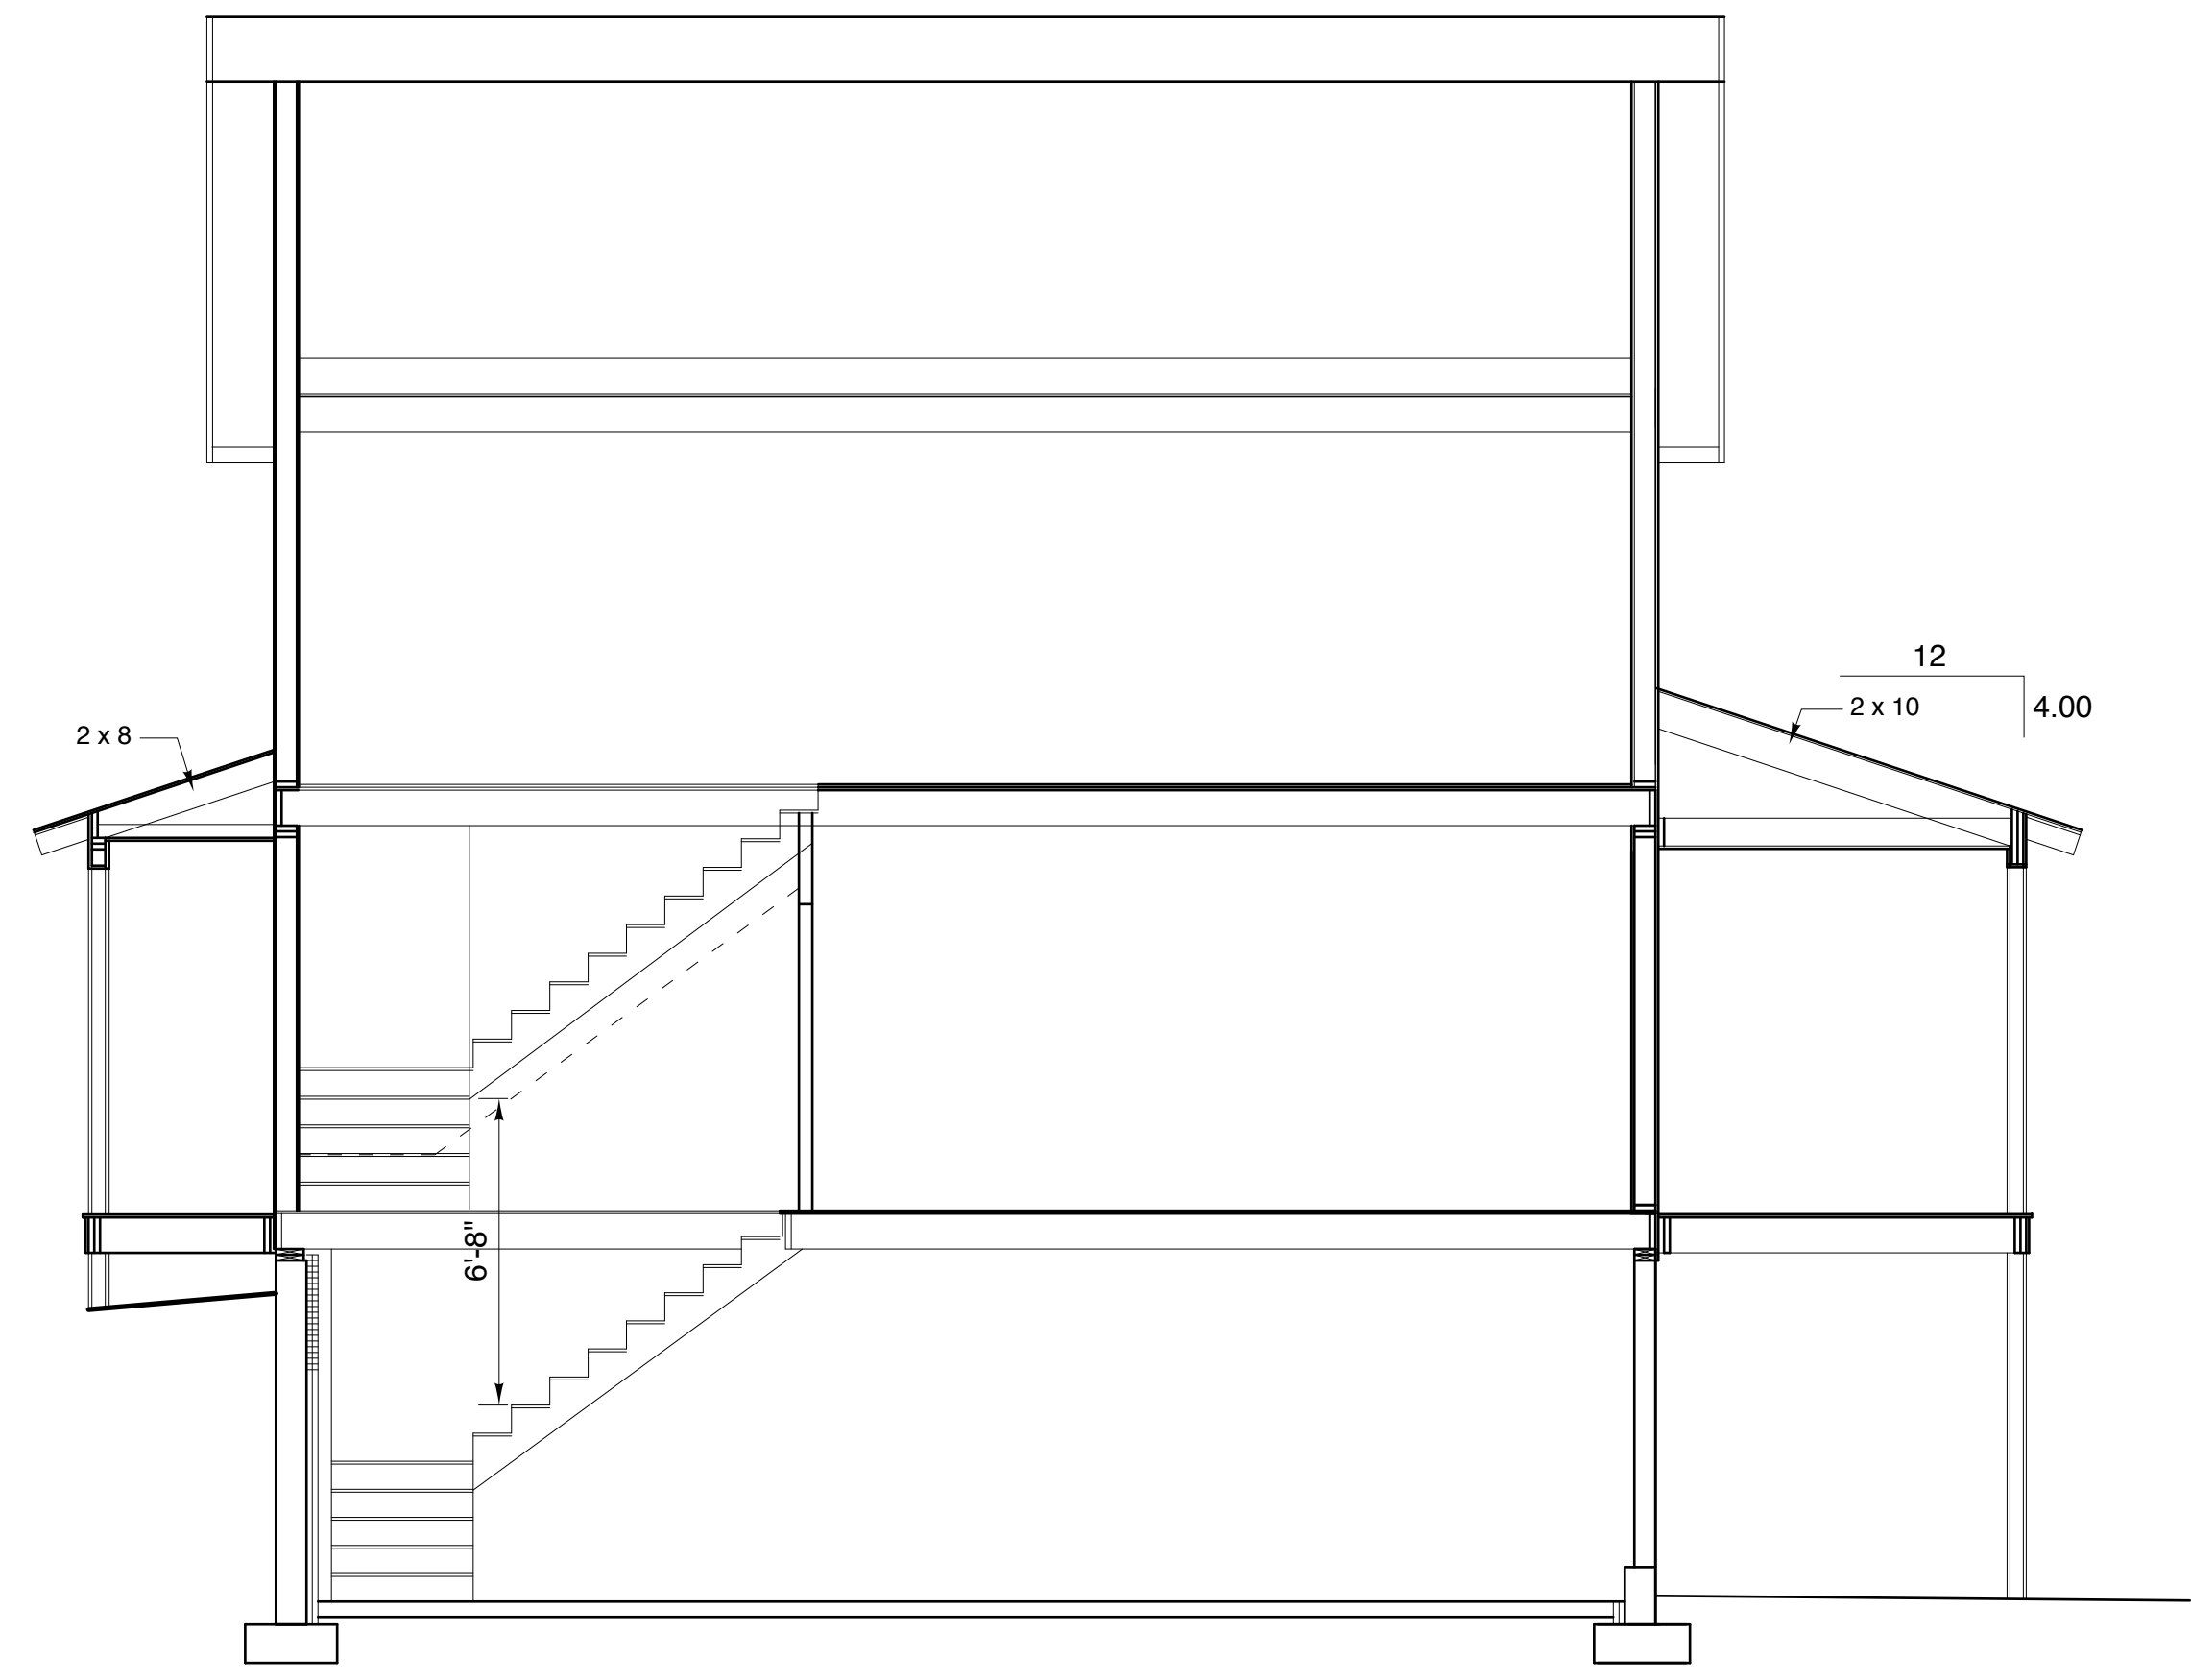

3 BUILDING SECTION C-C
A202 SCALE: 1/4" = 1' - 0"

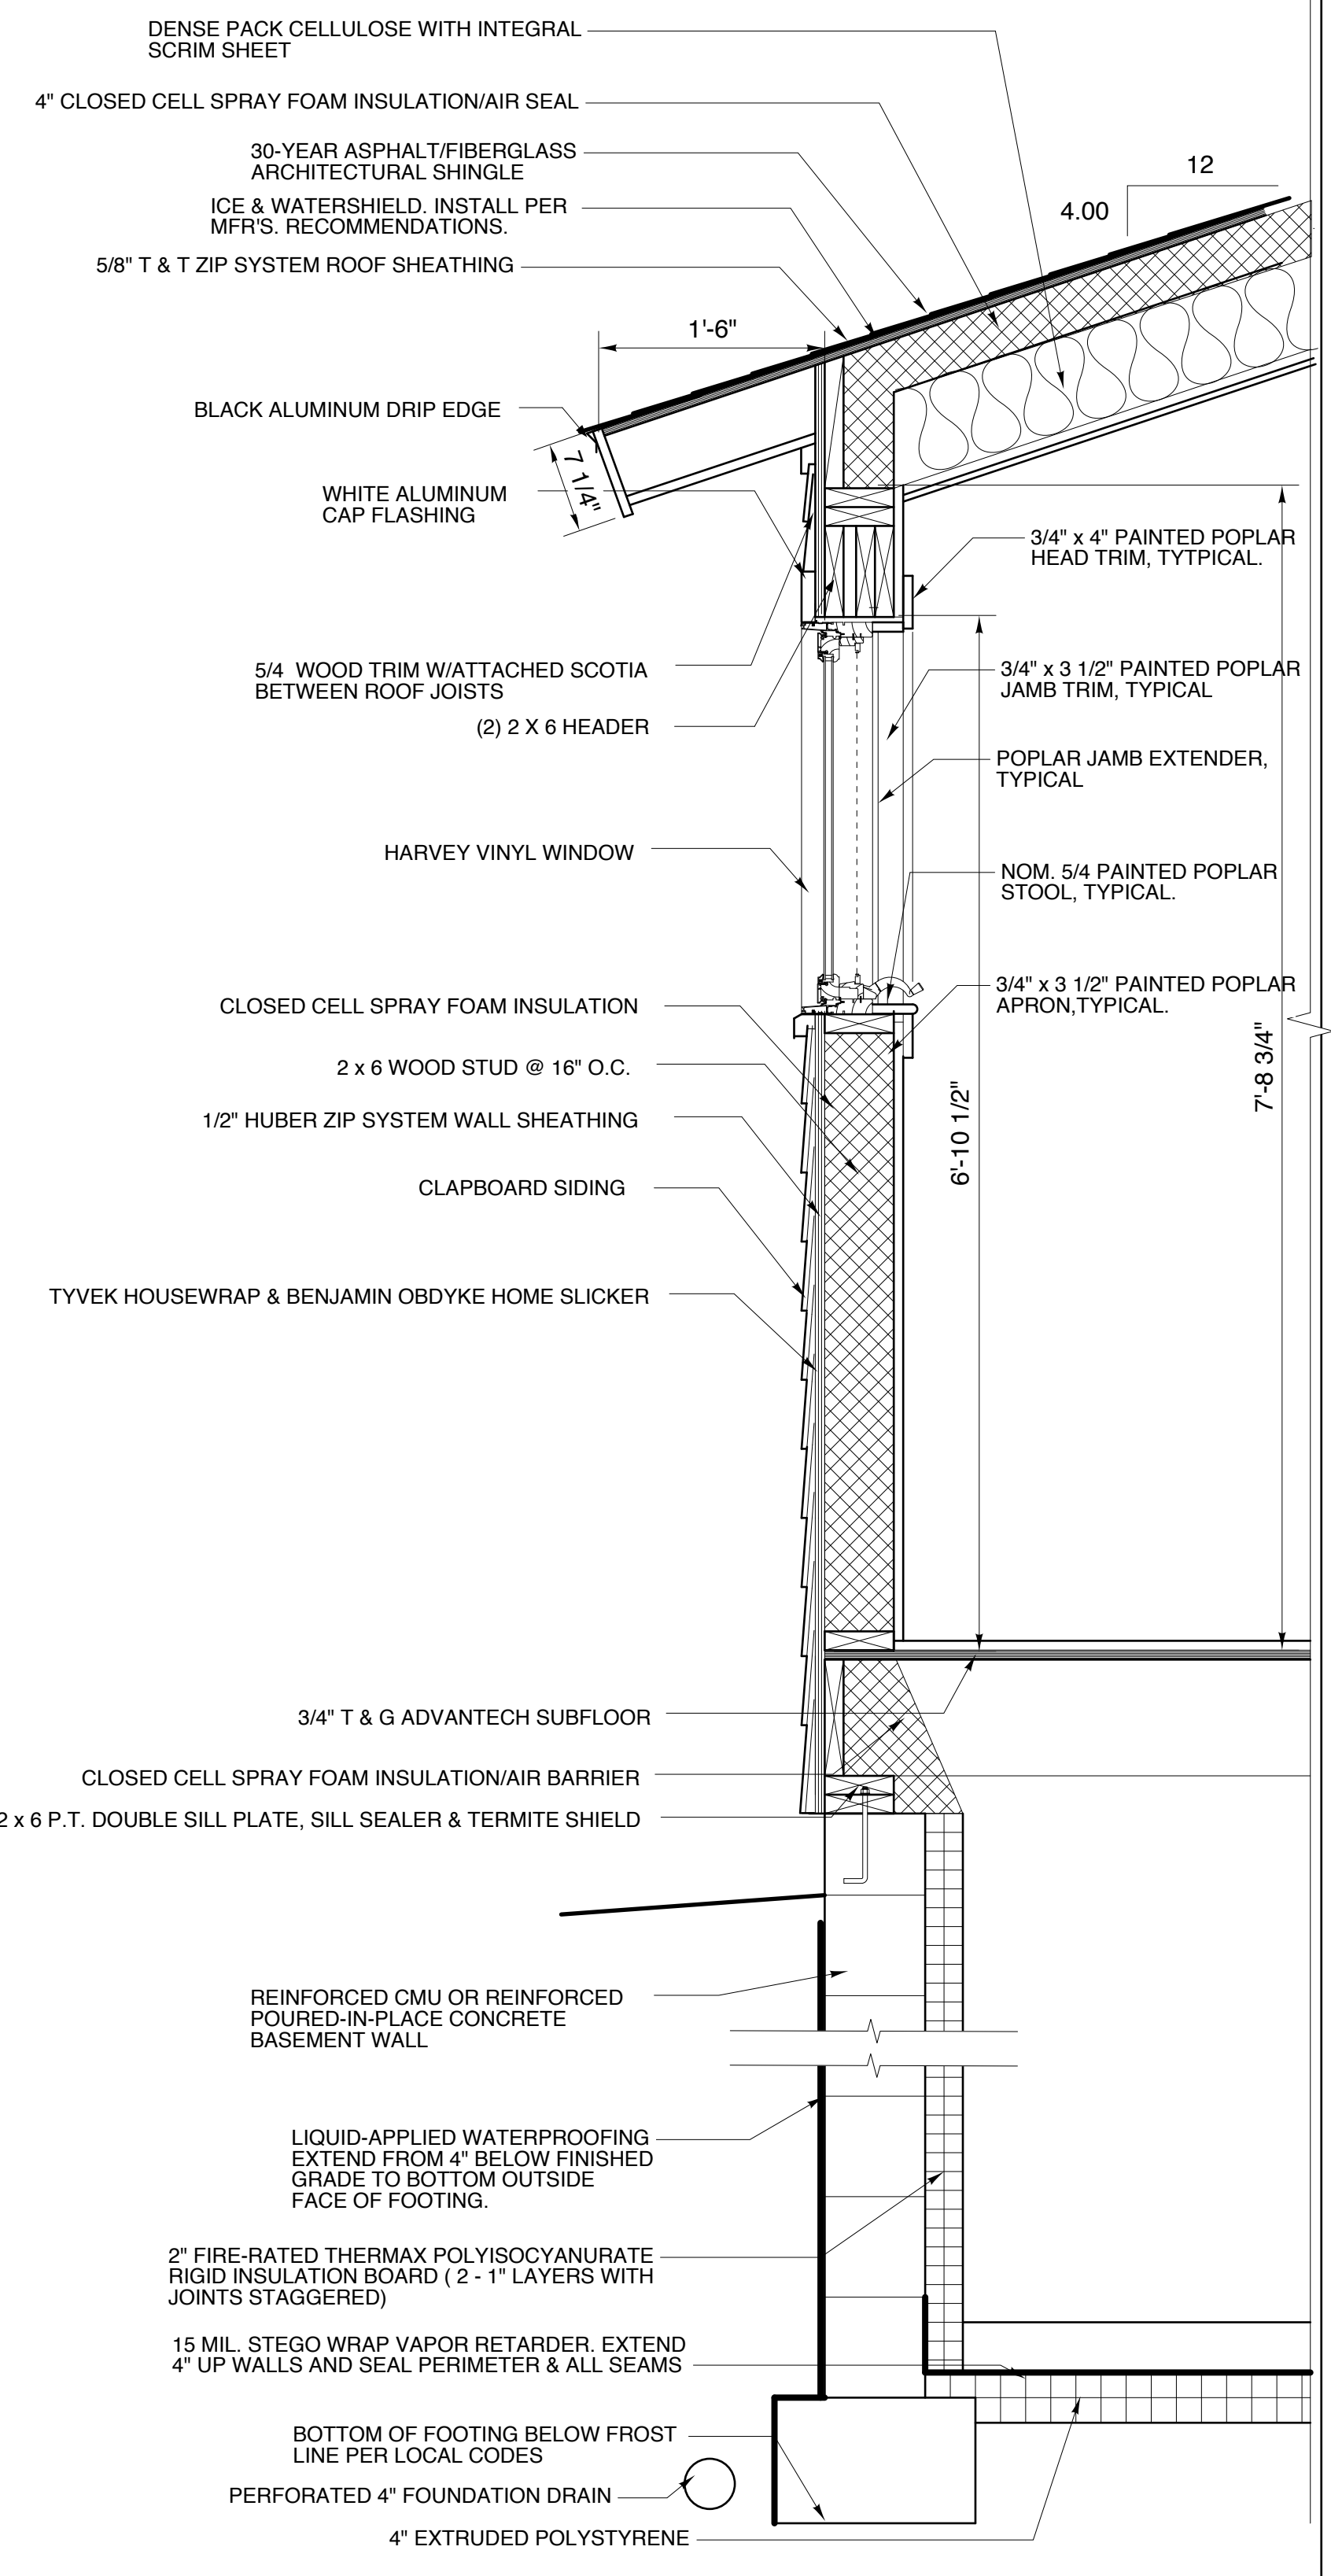


4 WALL SECTION @ LOW ROOF
A202 SCALE: 1" = 1' - 0"



PETERS RESIDENCE
Peaks Island, Maine

SCALE 1/4" = 1' - 0"
DRAWN BY: BBB
DATE: 2/27/17

Copyright 2017 © by By Design. All rights reserved. All drawings and written material appearing herein constitute original and unpublished work of the Architect and may not be duplicated, used, or disclosed without written consent of By Design.

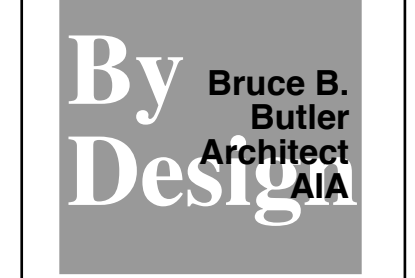

BUILDING & WALL SECTIONS
A202d