


FRONT ELEVATION

SCALE: 1/4" = 1'-0"

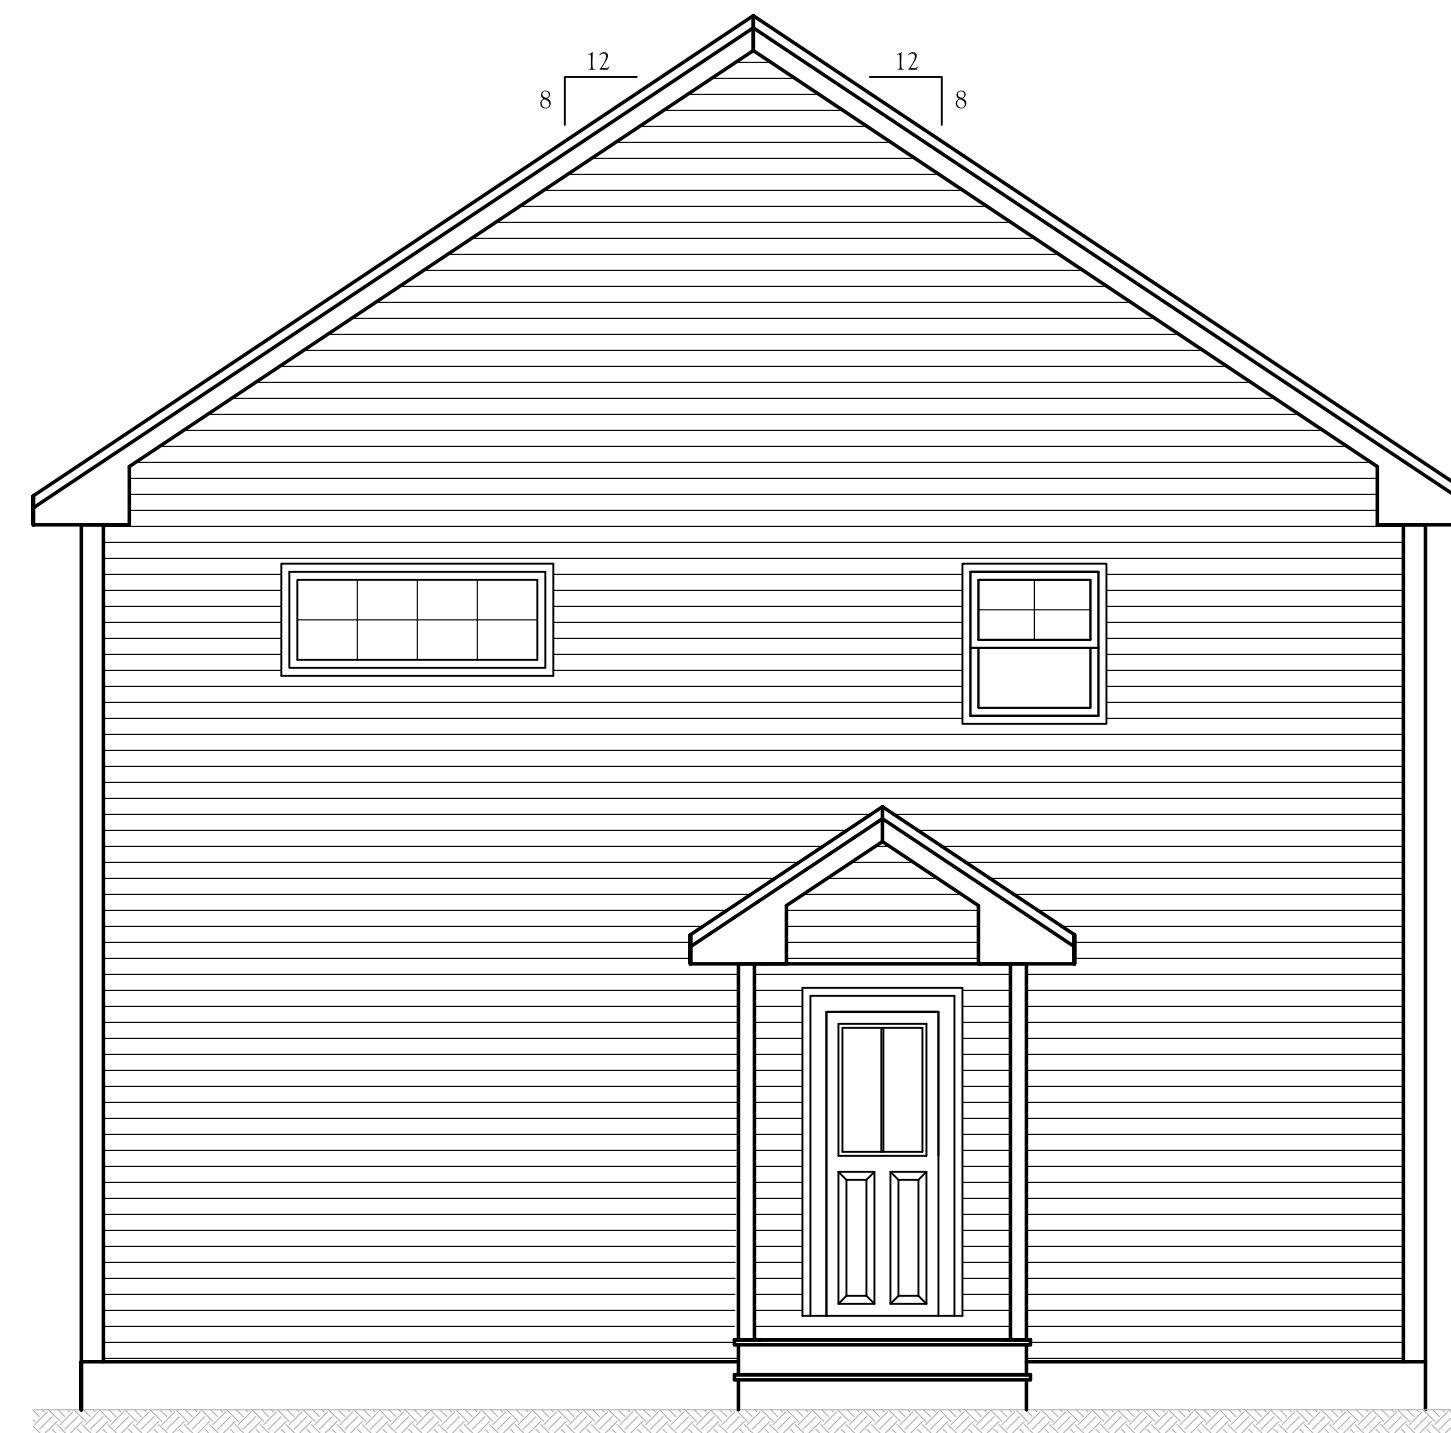

LEFT ELEVATION

SCALE: 1/4" = 1'-0"



REAR ELEVATION

SCALE: 1/4" = 1'-0"



RIGHT ELEVATION

SCALE: 1/4" = 1'-0"

GLENN SMITH DESIGNS

HOME PLANS AND GENERAL CONTRACTING
186 SOUTH WATERBORO RD.
LYMAN, MAINE 04002
(207) 499-2811 / CELL (207) 590-3352

THESE DRAWINGS ARE PREPARED AS A DRAFTING SERVICE ONLY. THE DRAFTER IS NOT RESPONSIBLE FOR DIMENSIONAL DRAFTING OR ANY OTHER TYPE OF DESIGN AND DETAILING ERRORS.

DRAWING NO.

S1

CLIENT

PETE PETERS
SOUTH PORTLAND, MAINE

TITLE

PEAKS ISLAND - PORTLAND MAINE
COLONIAL STYLE HOME
ELEVATIONS