



FOUNDATION PLAN

SCALE: 1/4" = 1'-0"
 ALL ANCHOR BOLTS FOR SILL PLATE SHALL BE 1/2" O SPACED 12" FROM EVERY CORNER THEN SPACED A MIN. OF 4'-0" O.C. (ANCHOR BOLTS NOT SHOWN FOR CLARITY)

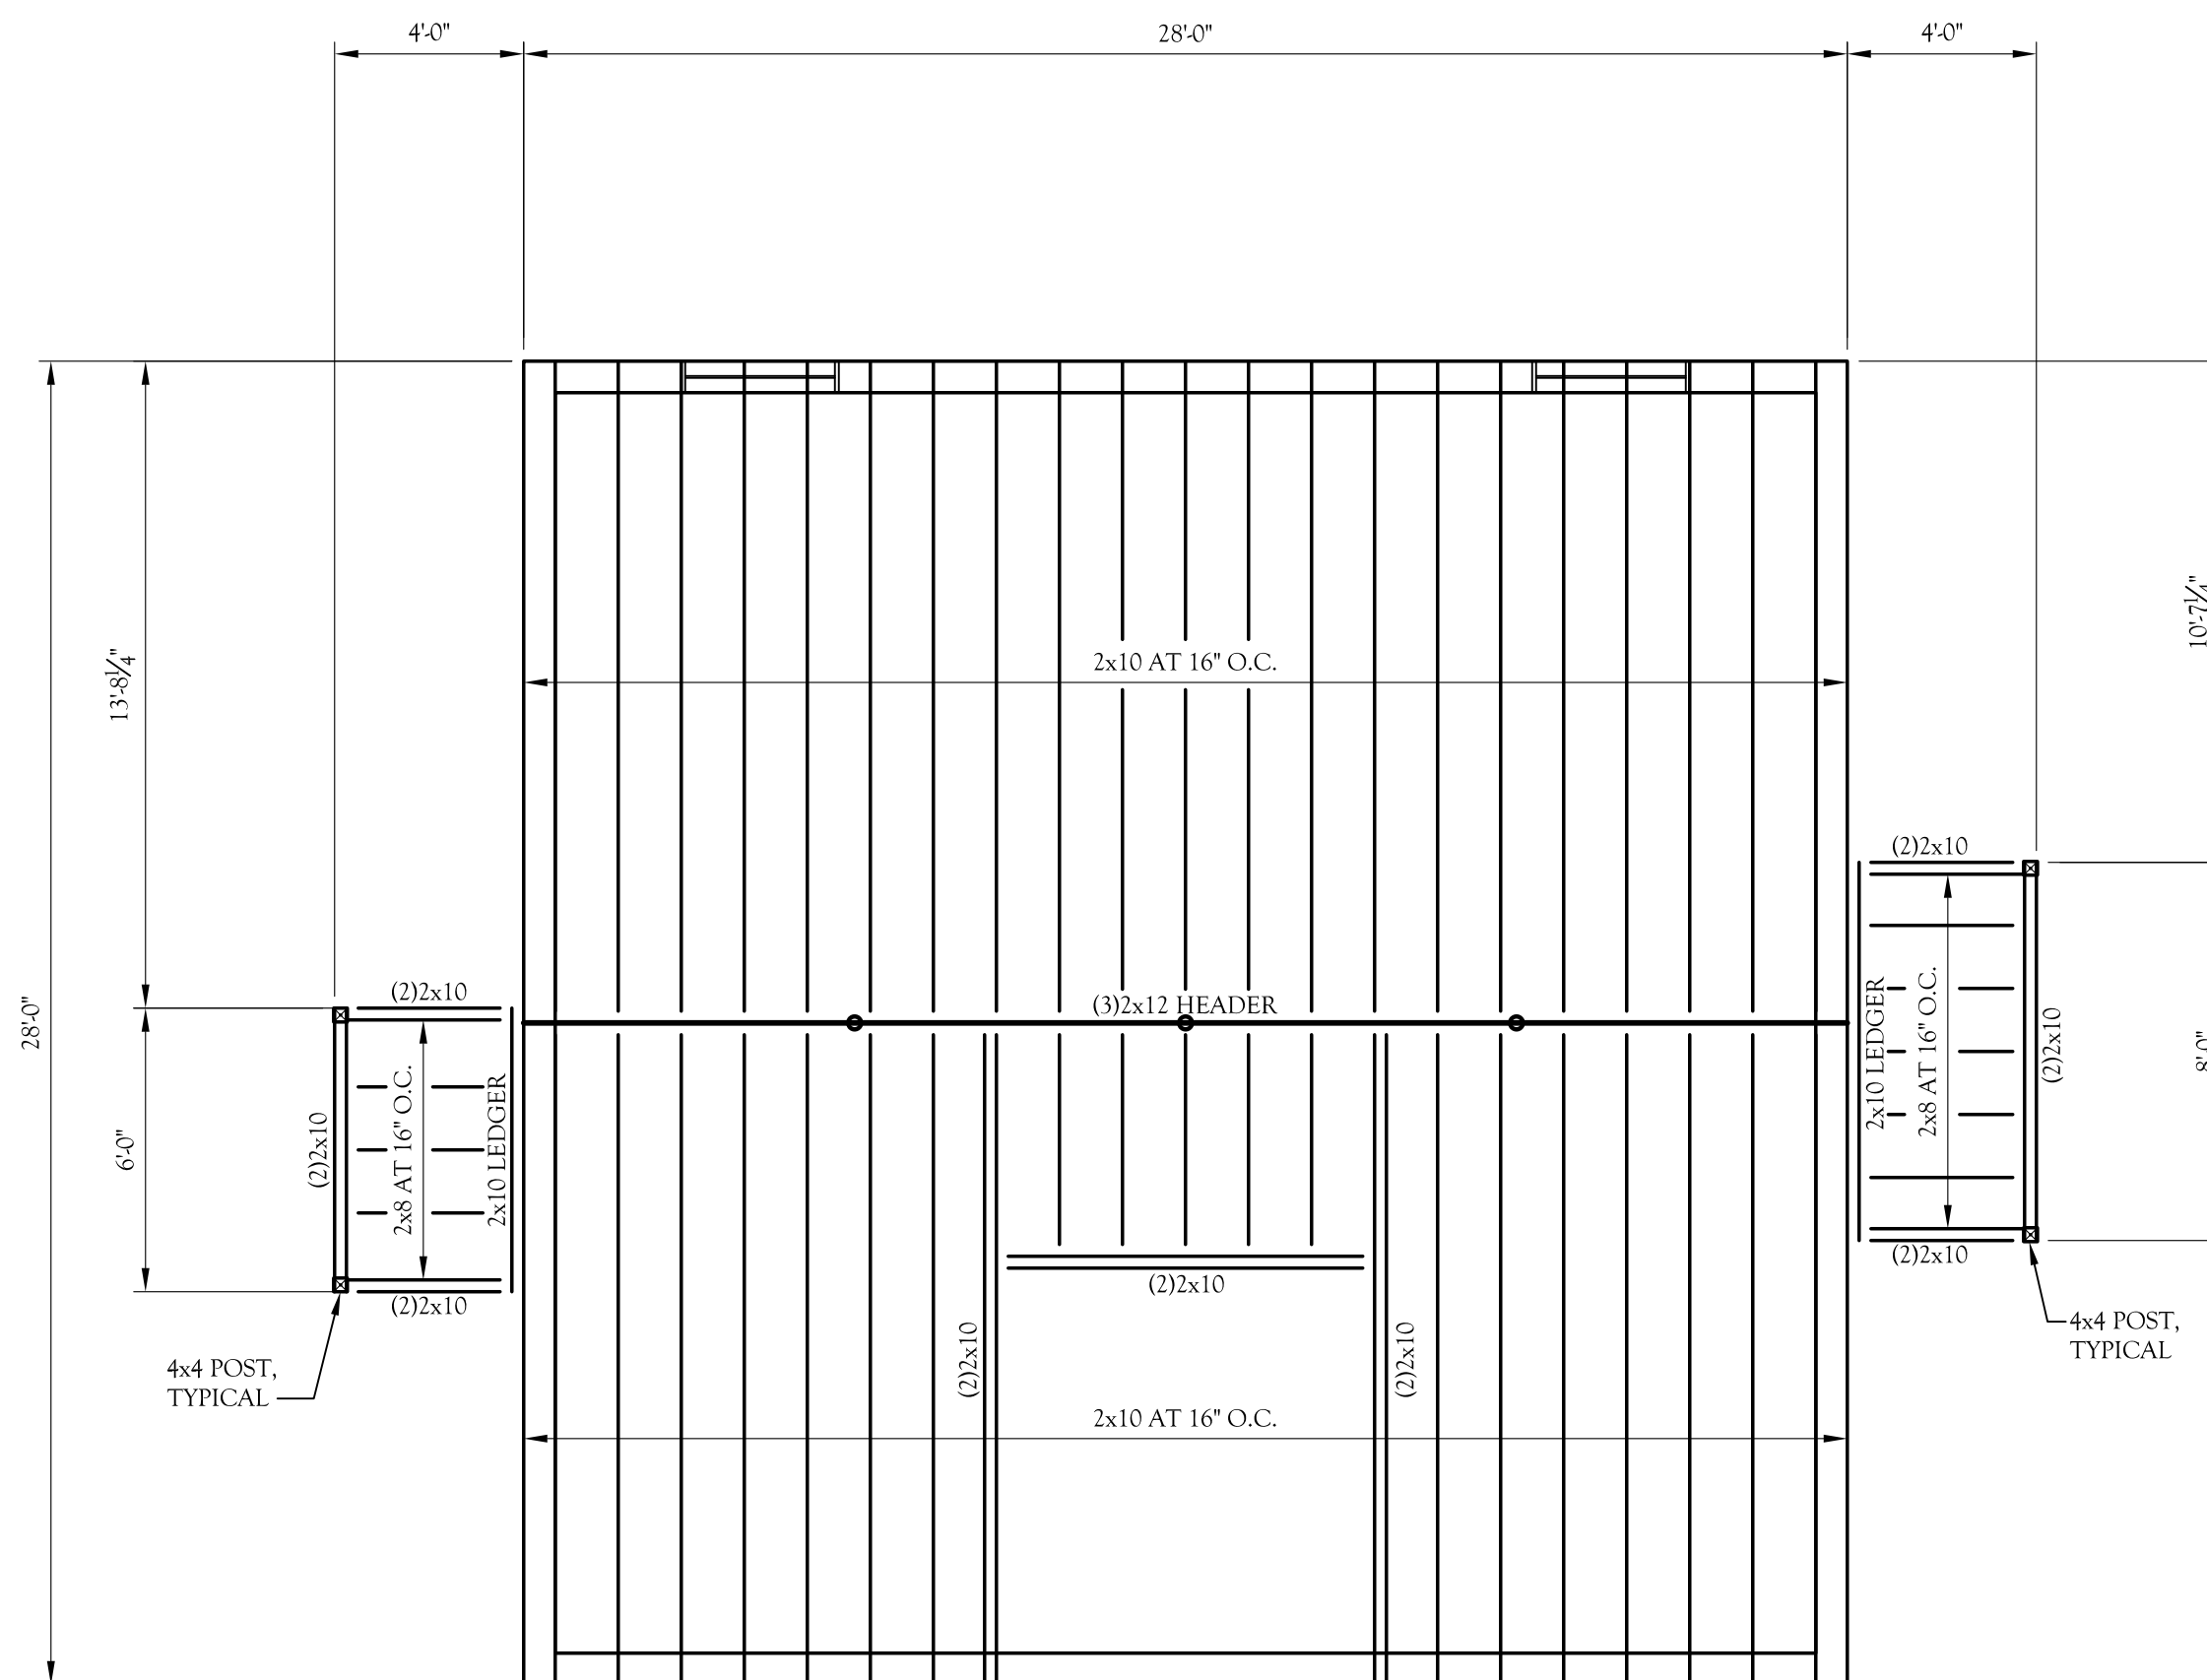


1st FLOOR FRAMING PLAN

SCALE: 1/4" = 1'-0"

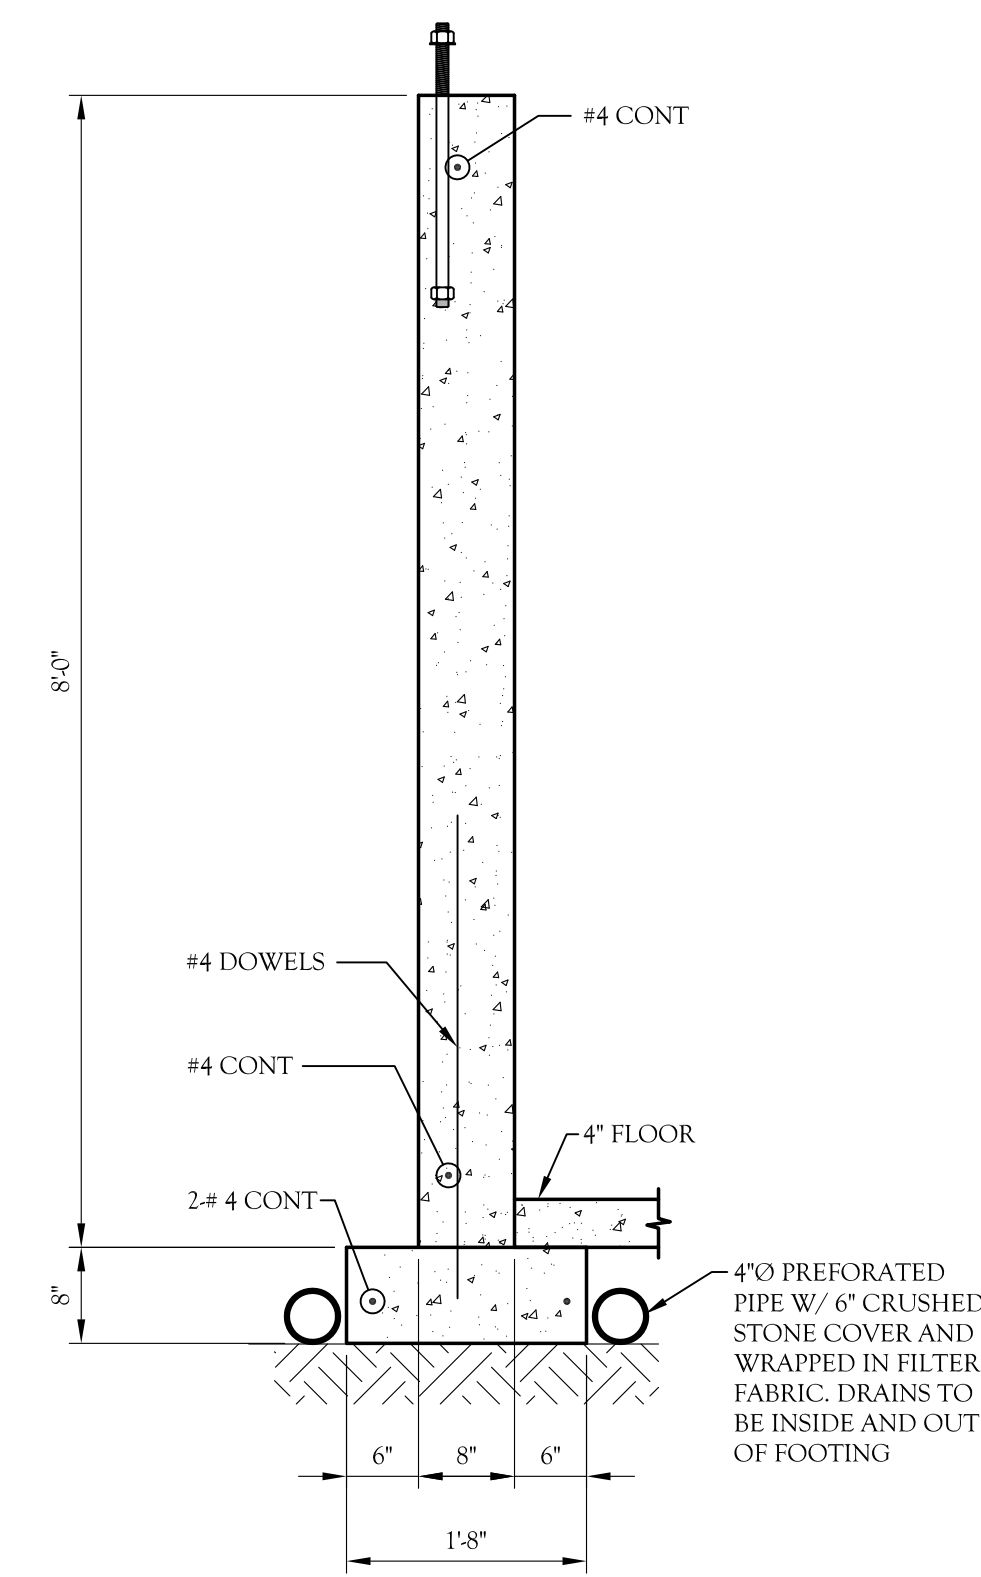


TYPICAL 8'-0" FOUNDATION SECTION

SCALE: 1/4" = 1'-0"

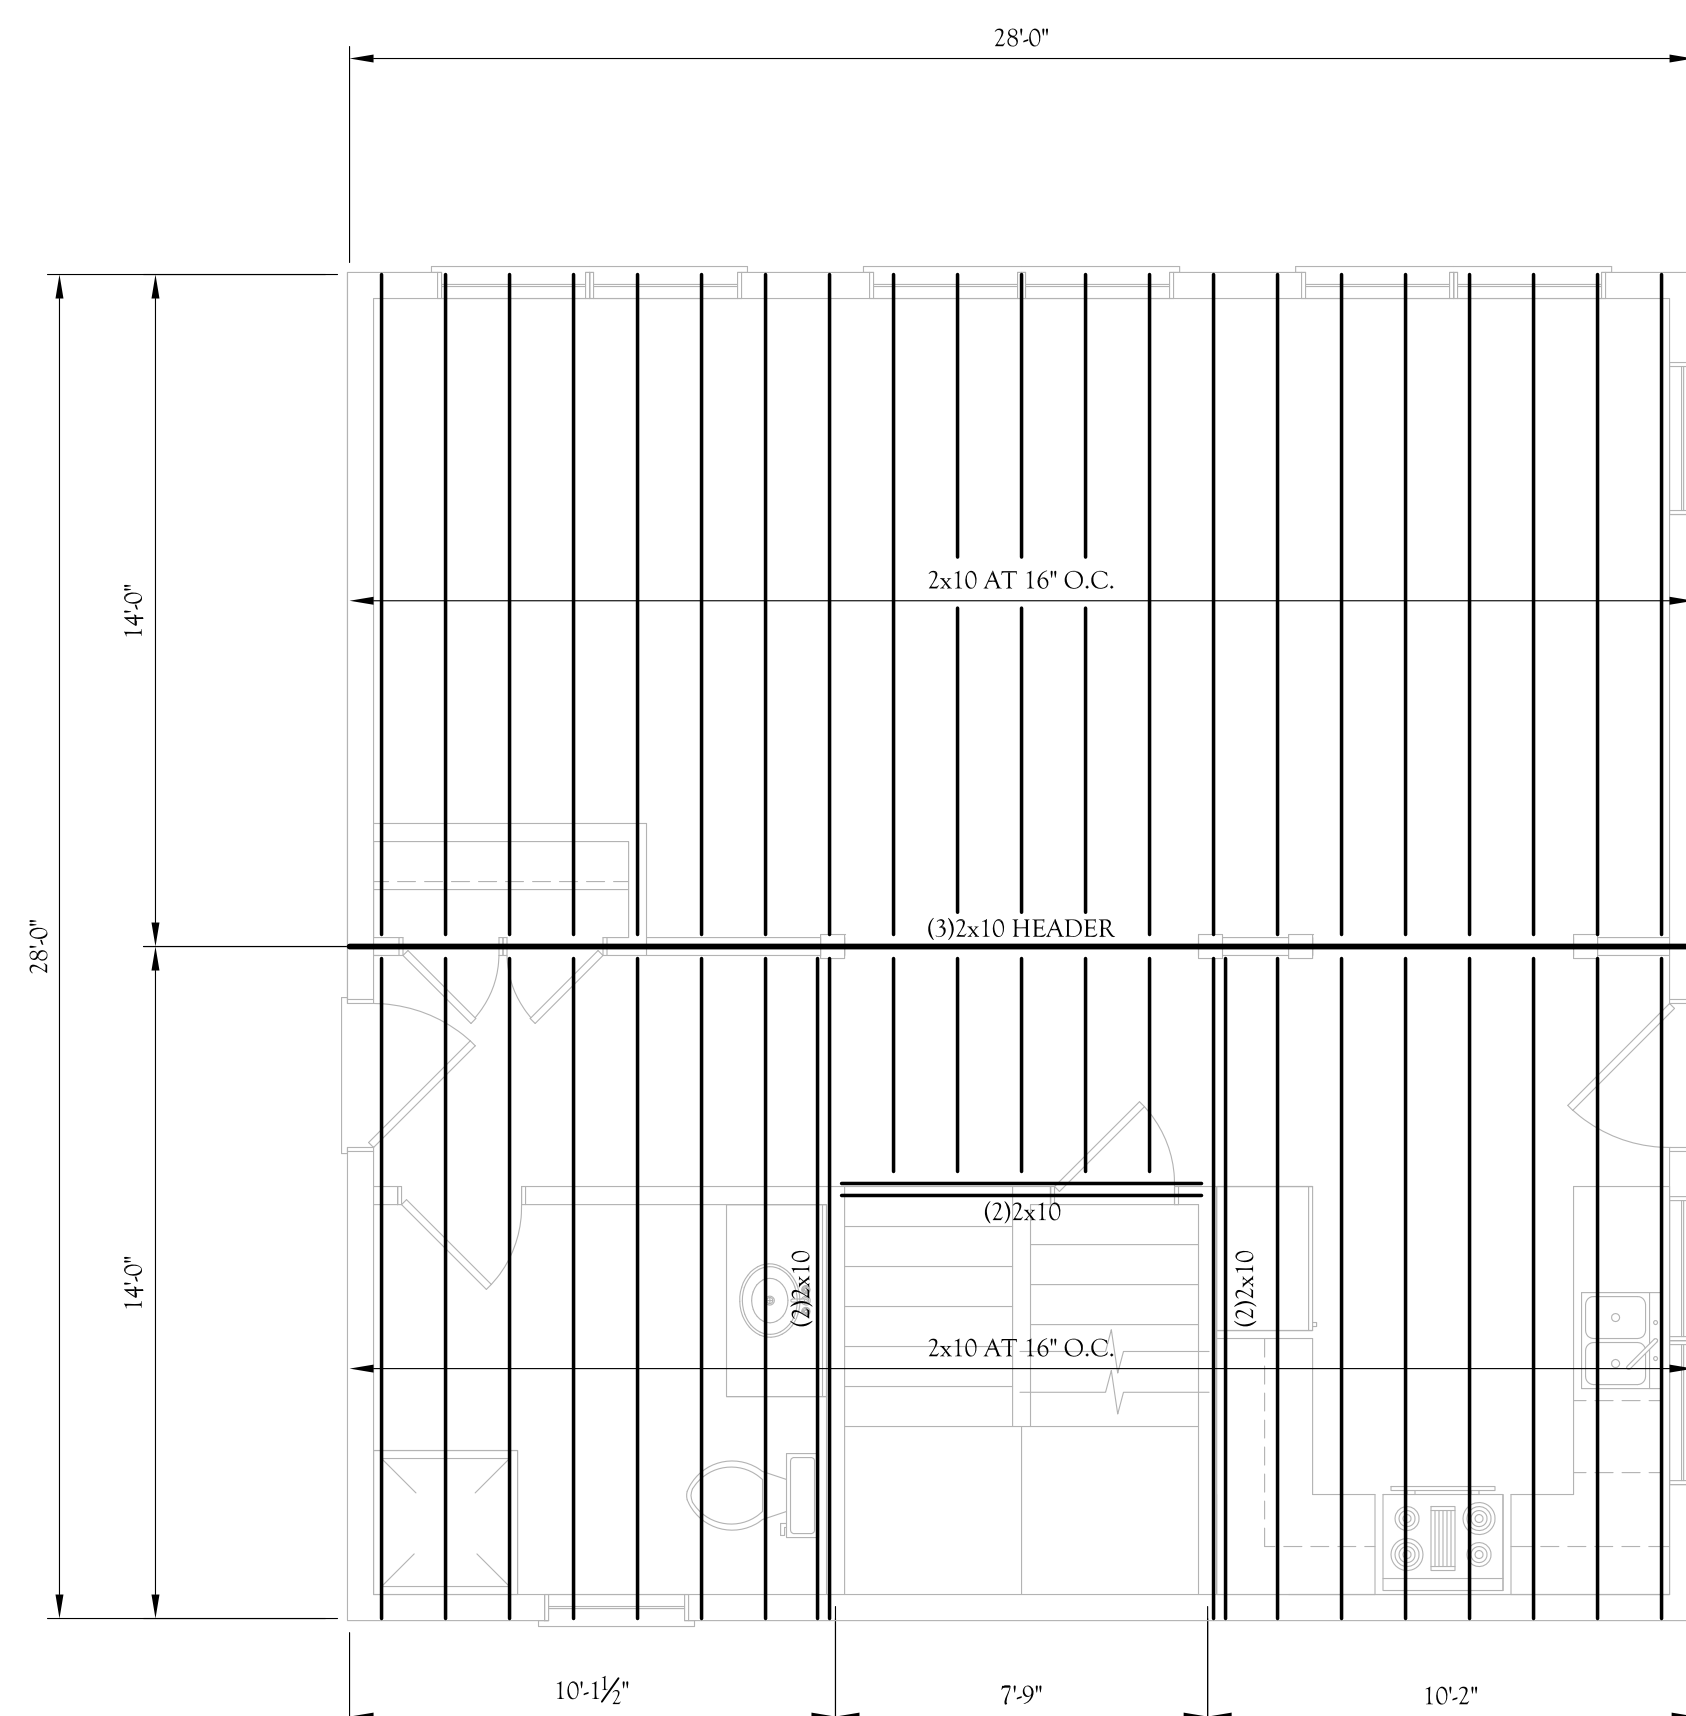

2nd FLOOR FRAMING PLAN

SCALE: 1/4" = 1'-0"

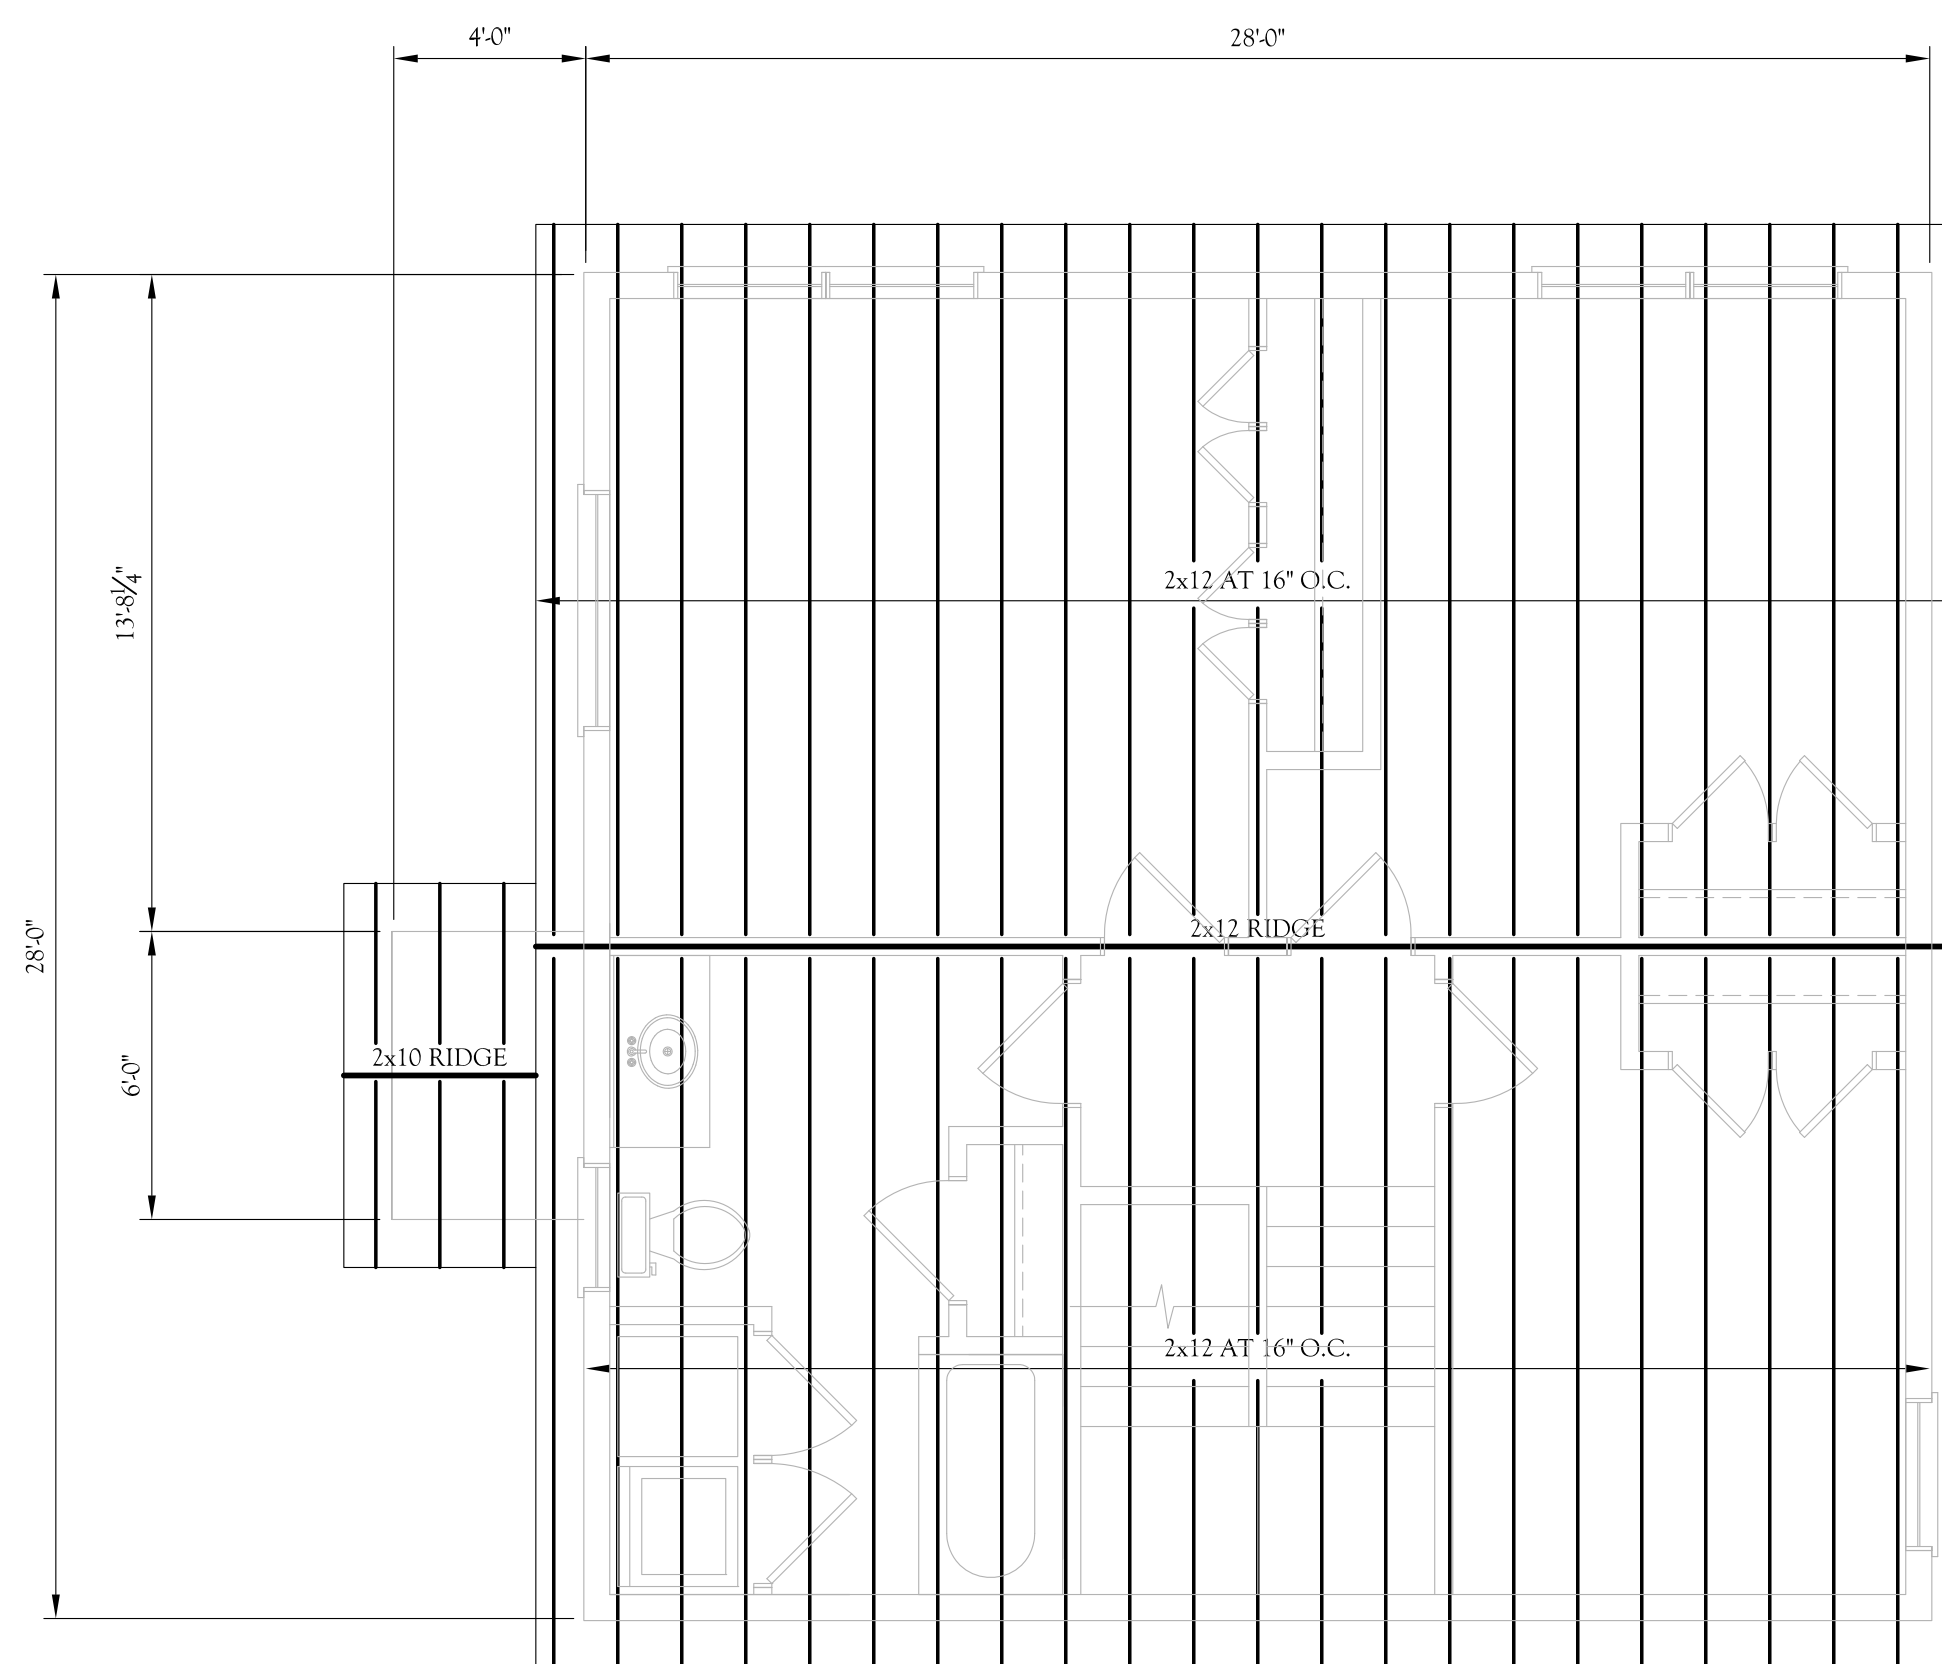

ROOF FRAMING PLAN

SCALE: 1/4" = 1'-0"

GLENN SMITH DESIGNS
 HOME PLANS AND GENERAL CONTRACTING
 186 SOUTH WATERBORO RD.
 LYMAN, MAINE 04002
 (207) 499-2811 / CELL (207) 590-3352

THESE DRAWINGS ARE PREPARED AS A DRAFTING SERVICE ONLY. THE DRAFTER IS NOT RESPONSIBLE FOR DIMENSIONAL DRAFTING OR ANY OTHER TYPE OF DESIGN AND DETAILING ERRORS.

DRAWING NO.

S3

CLIENT

PETE PETERS
 SOUTH PORTLAND, MAINE

TITLE

PEAKS ISLAND - PORTLAND MAINE
 COLONIAL STYLE HOME
 PLANS AND SECTIONS