


Rachel Conly

Architectural Design

Peaks Island, Maine 04108
207.766.5625

Existing Conditions

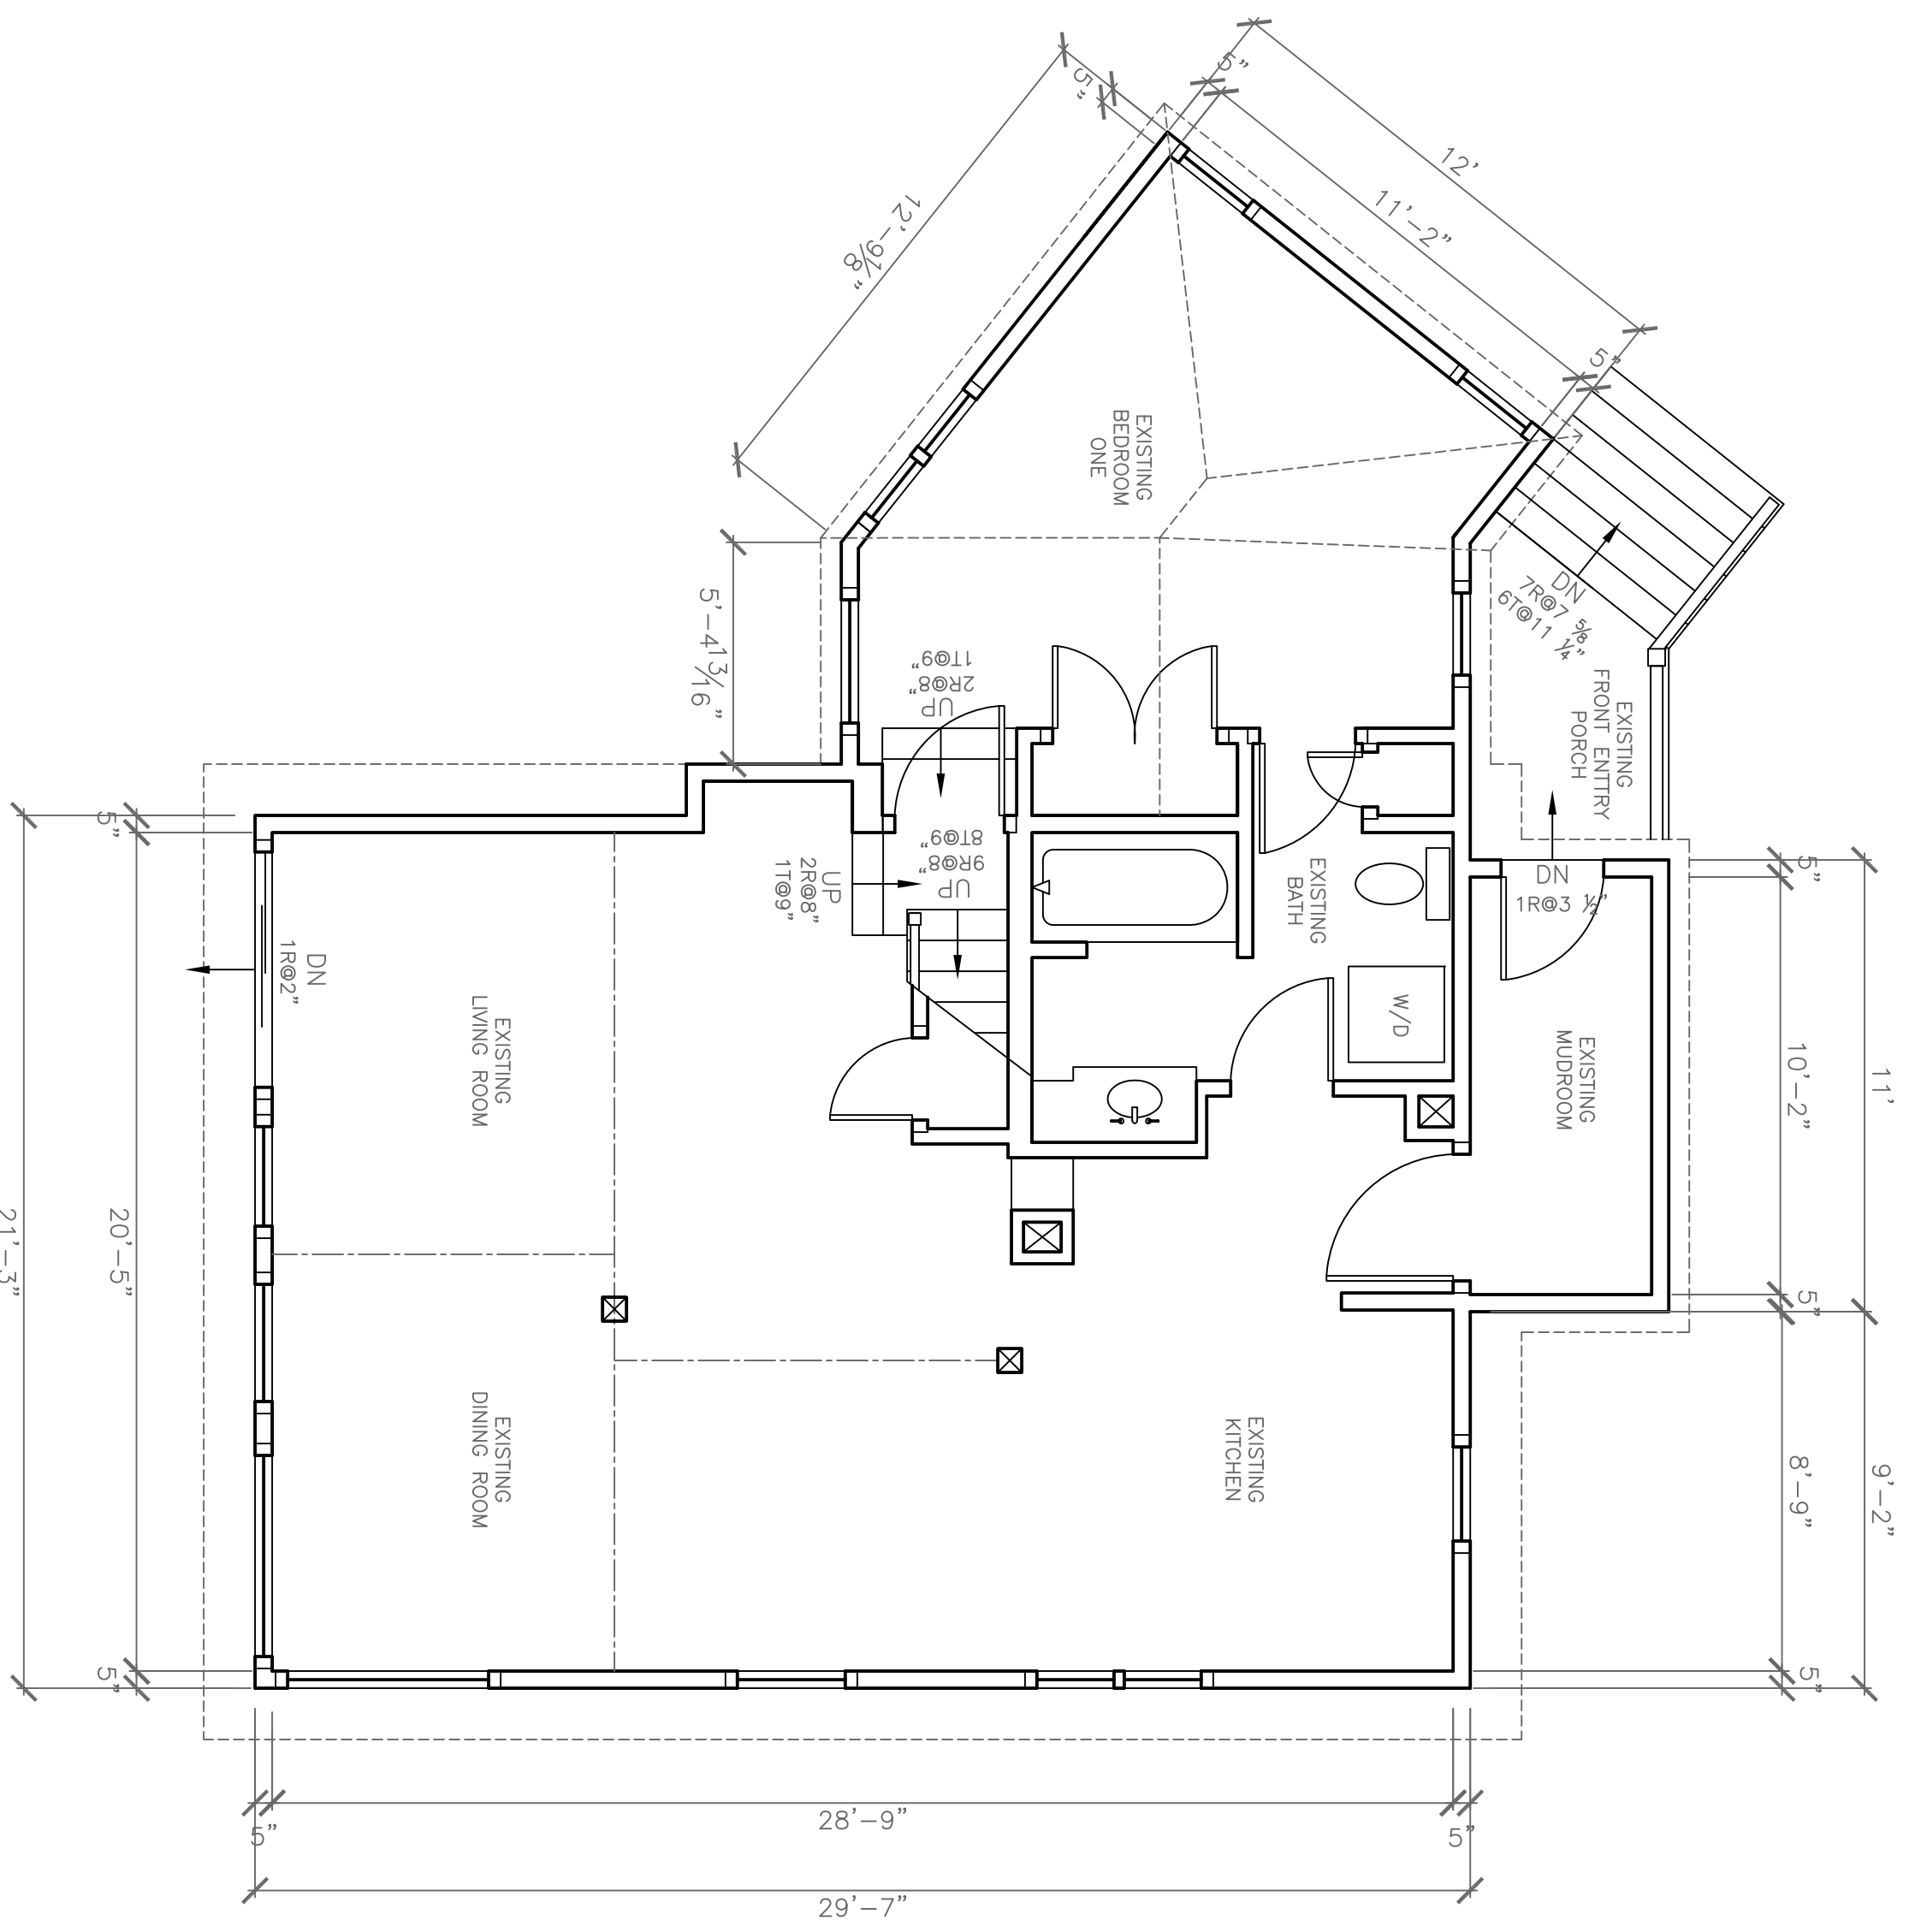

(A) Existing First Floor Plan
1/4" = 1'-0"

PROJECT
Siegenthaler
Residence

7 Winding Way
Peaks Island, Maine
04108

DATE
4.25.12

REVISED

SCALE
1/4" = 1'-0"

DRAWN BY
Rachel

NOTES

A1