



PEAKS ISLAND - PORTLAND MAINE
SEWERAGE EXTENSIONS & WATER MAIN RENEWAL


REVISIONS		
#	DATE	DESCRIPTION
A	01/02/13	DRAWING REVIEW SET
1	01/31/13	RELEASED FOR BIDS

DATE:	01/31/13
PROJECT #	070312
DRAWN BY:	DML
CHECKED BY:	RS
DRAWING SCALE	3/8" = 1'-0"


SHEET TITLE
 BUILDING ELEVATIONS

A401


© COPYRIGHT 1985-2009
 REPRODUCTION OR REUSE OF
 THIS DOCUMENT WITHOUT
 WRITTEN PERMISSION OF
 GAWRON ARCHITECTS IS PROHIBITED

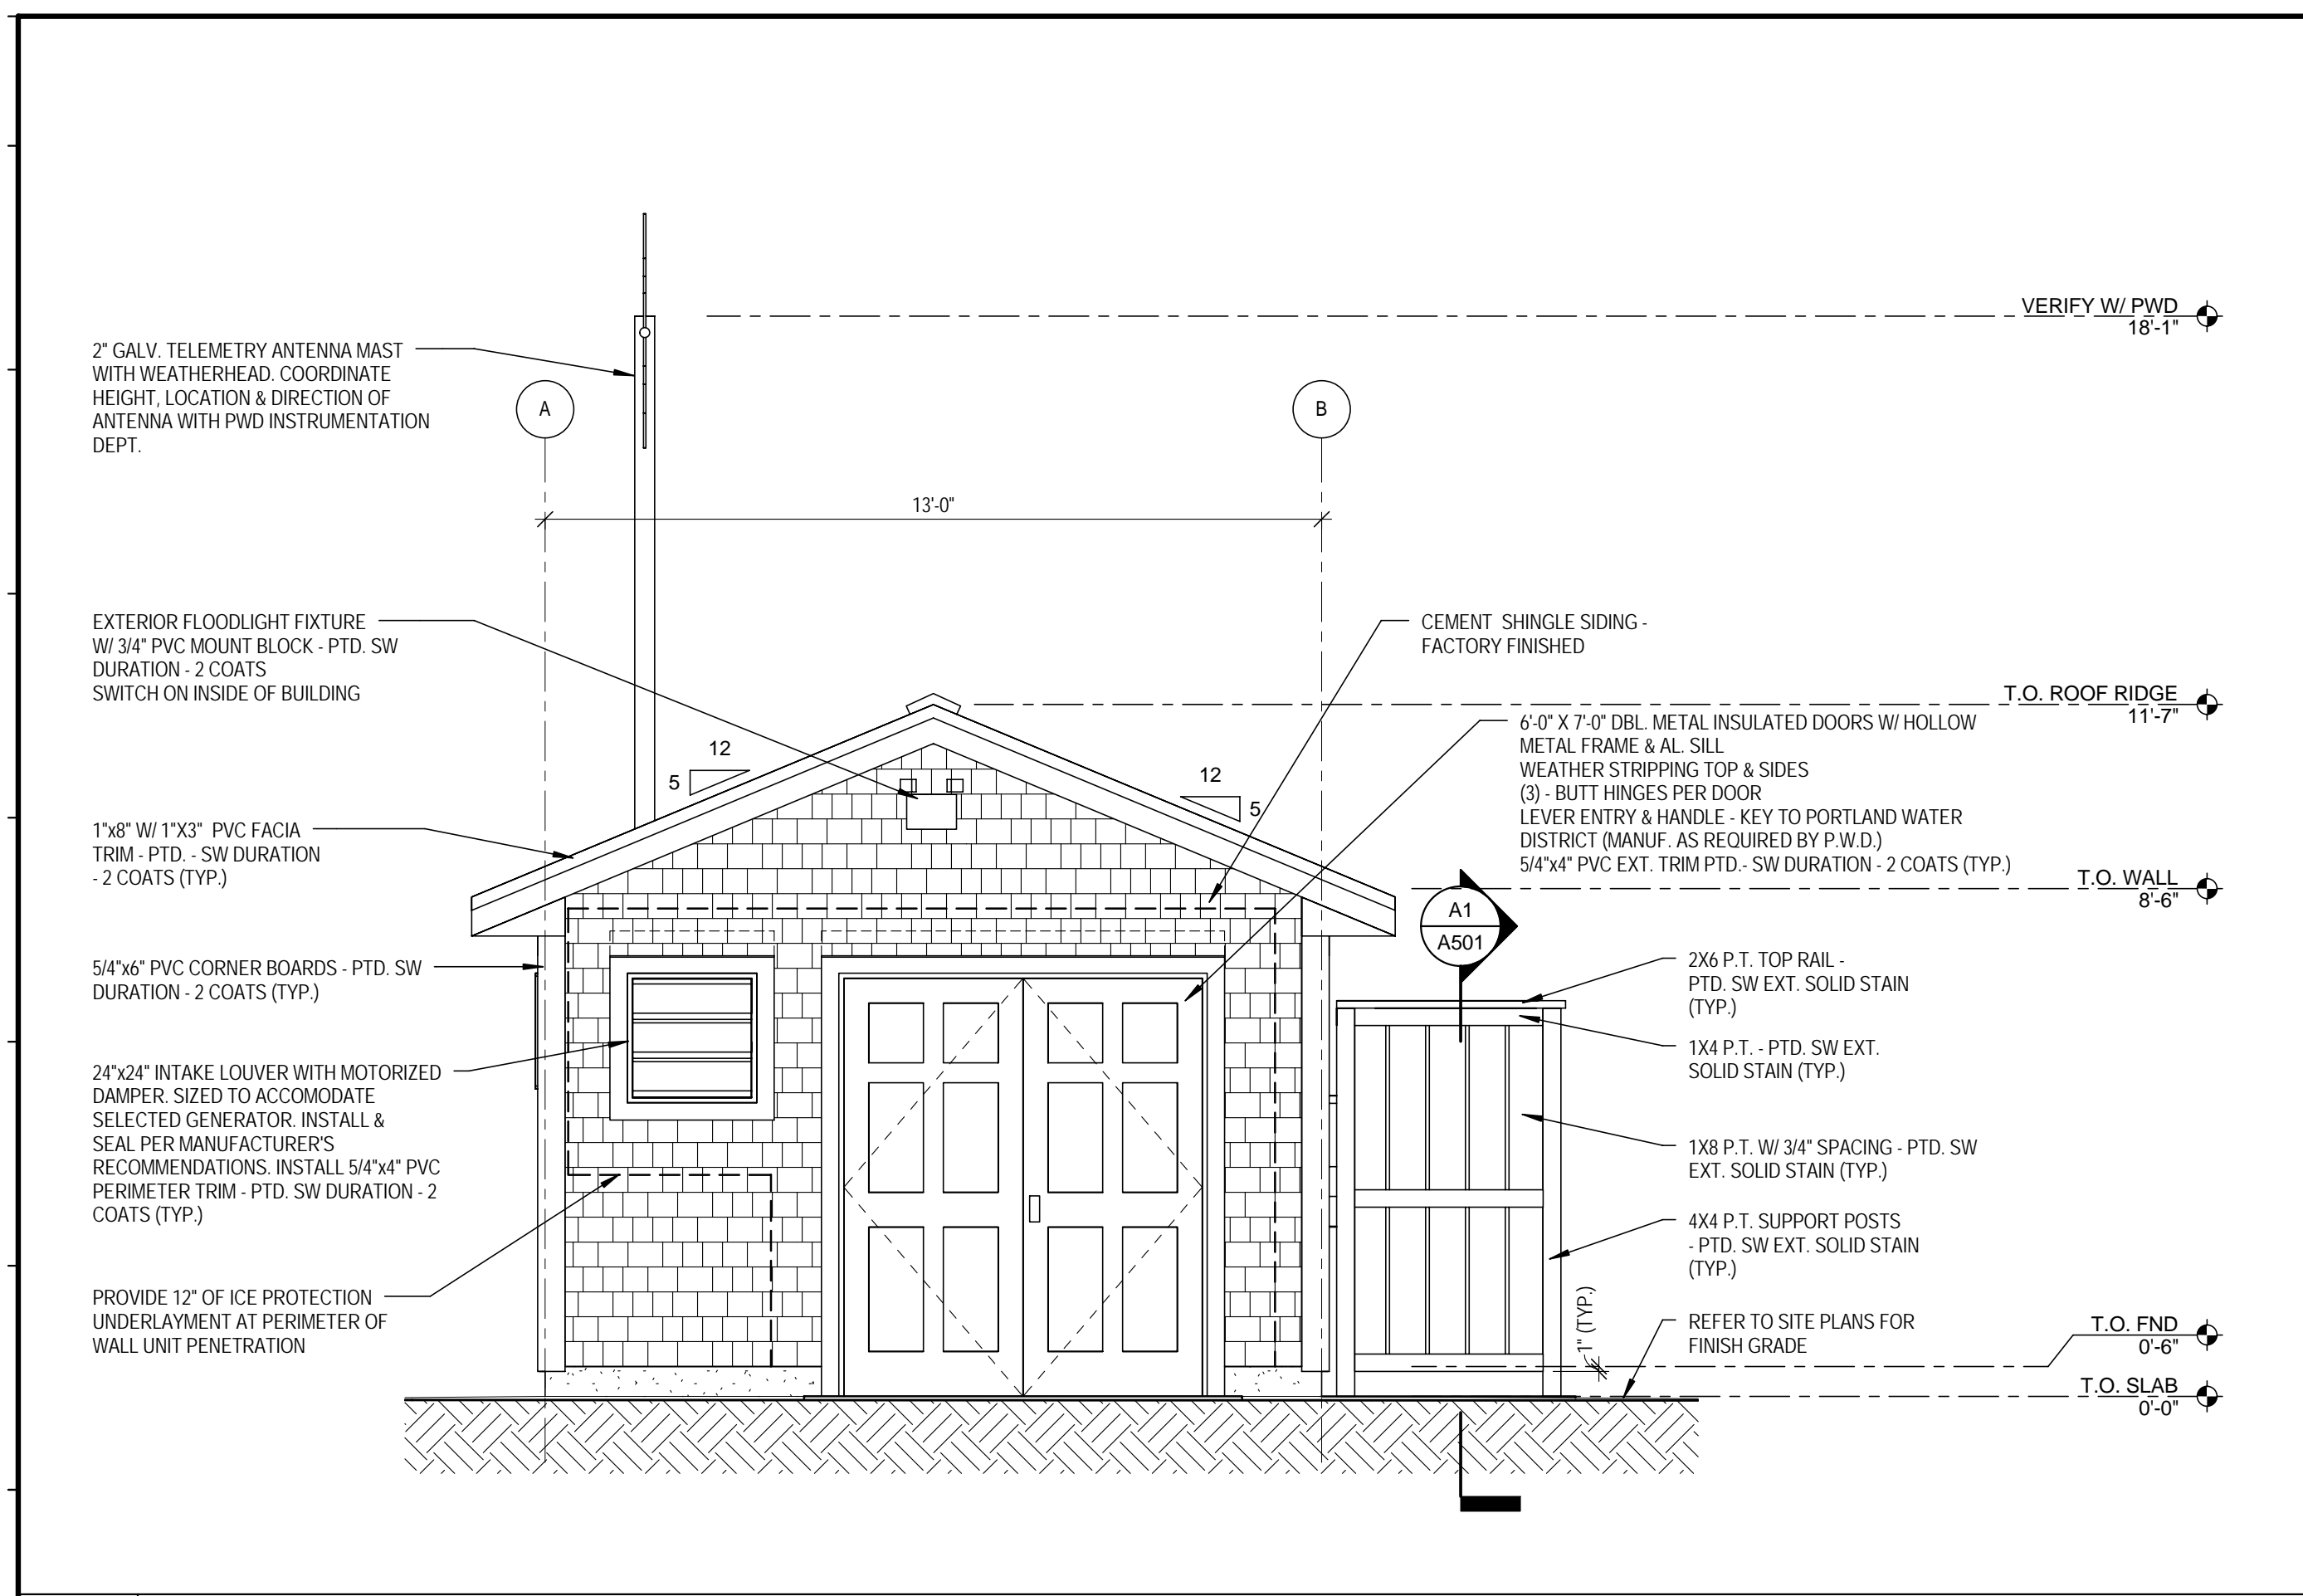


H1 FRONT ELEVATION
 3/8" = 1'-0"

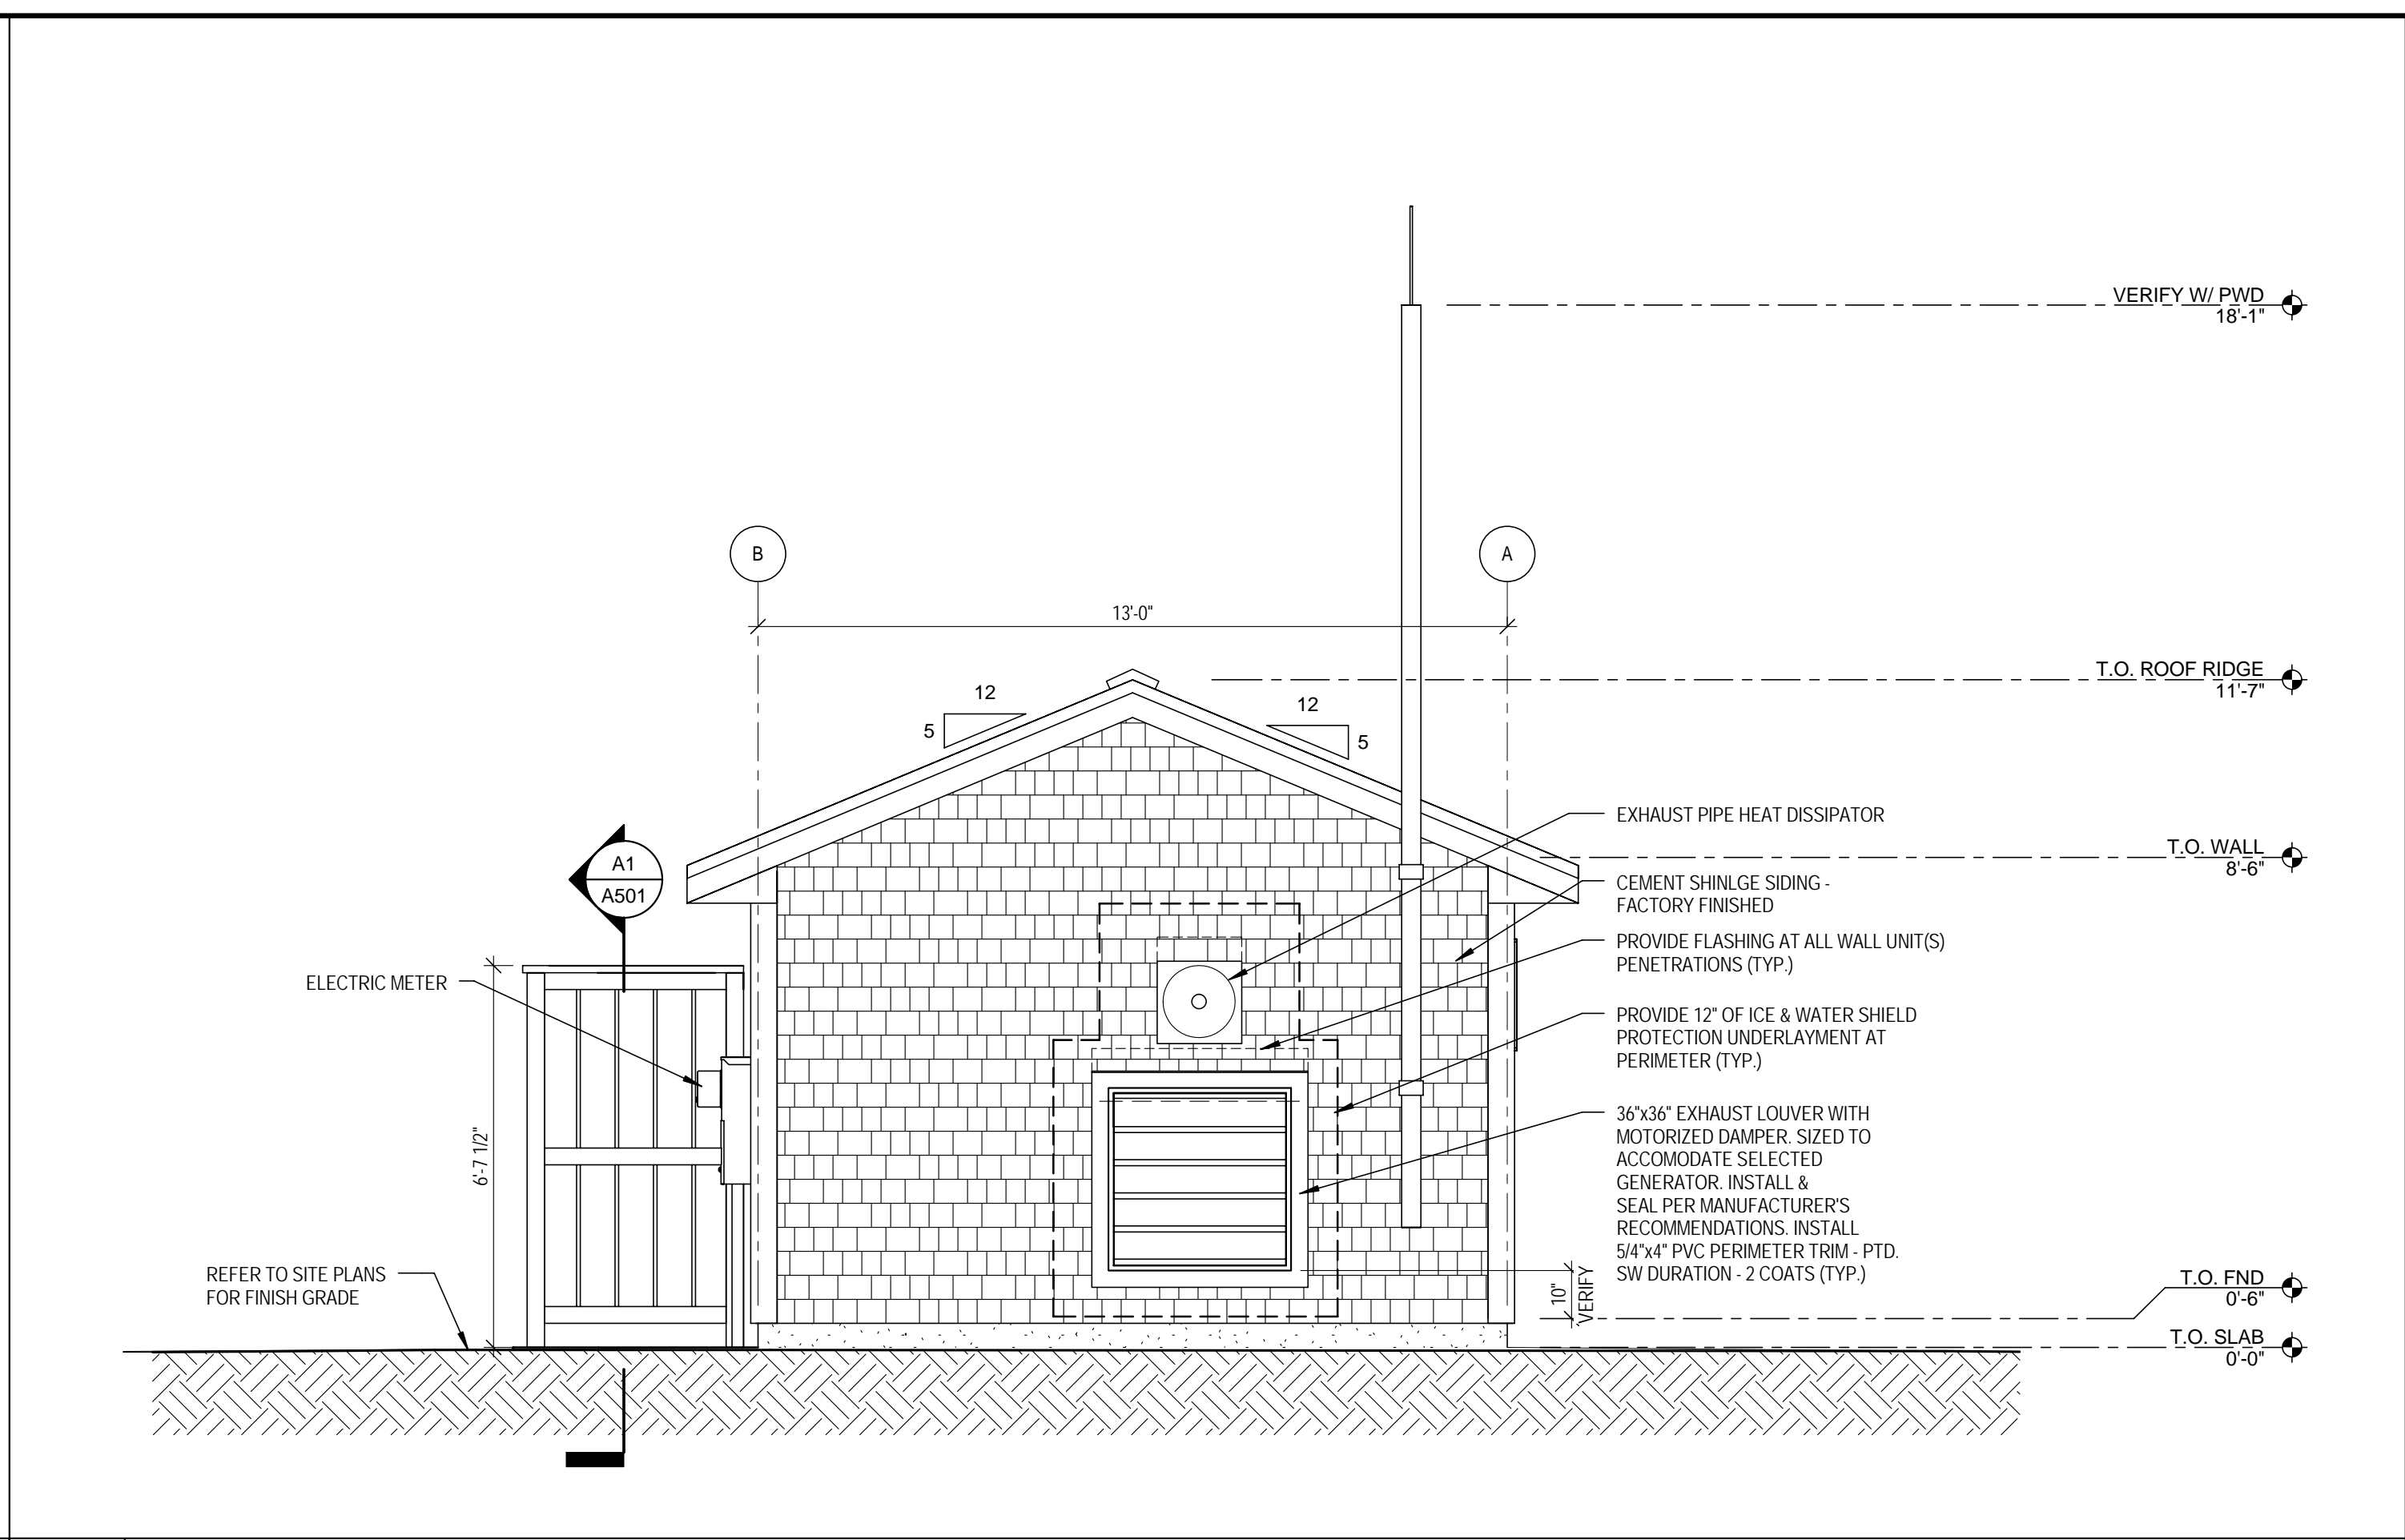

H10 BACK ELEVATION
 3/8" = 1'-0"

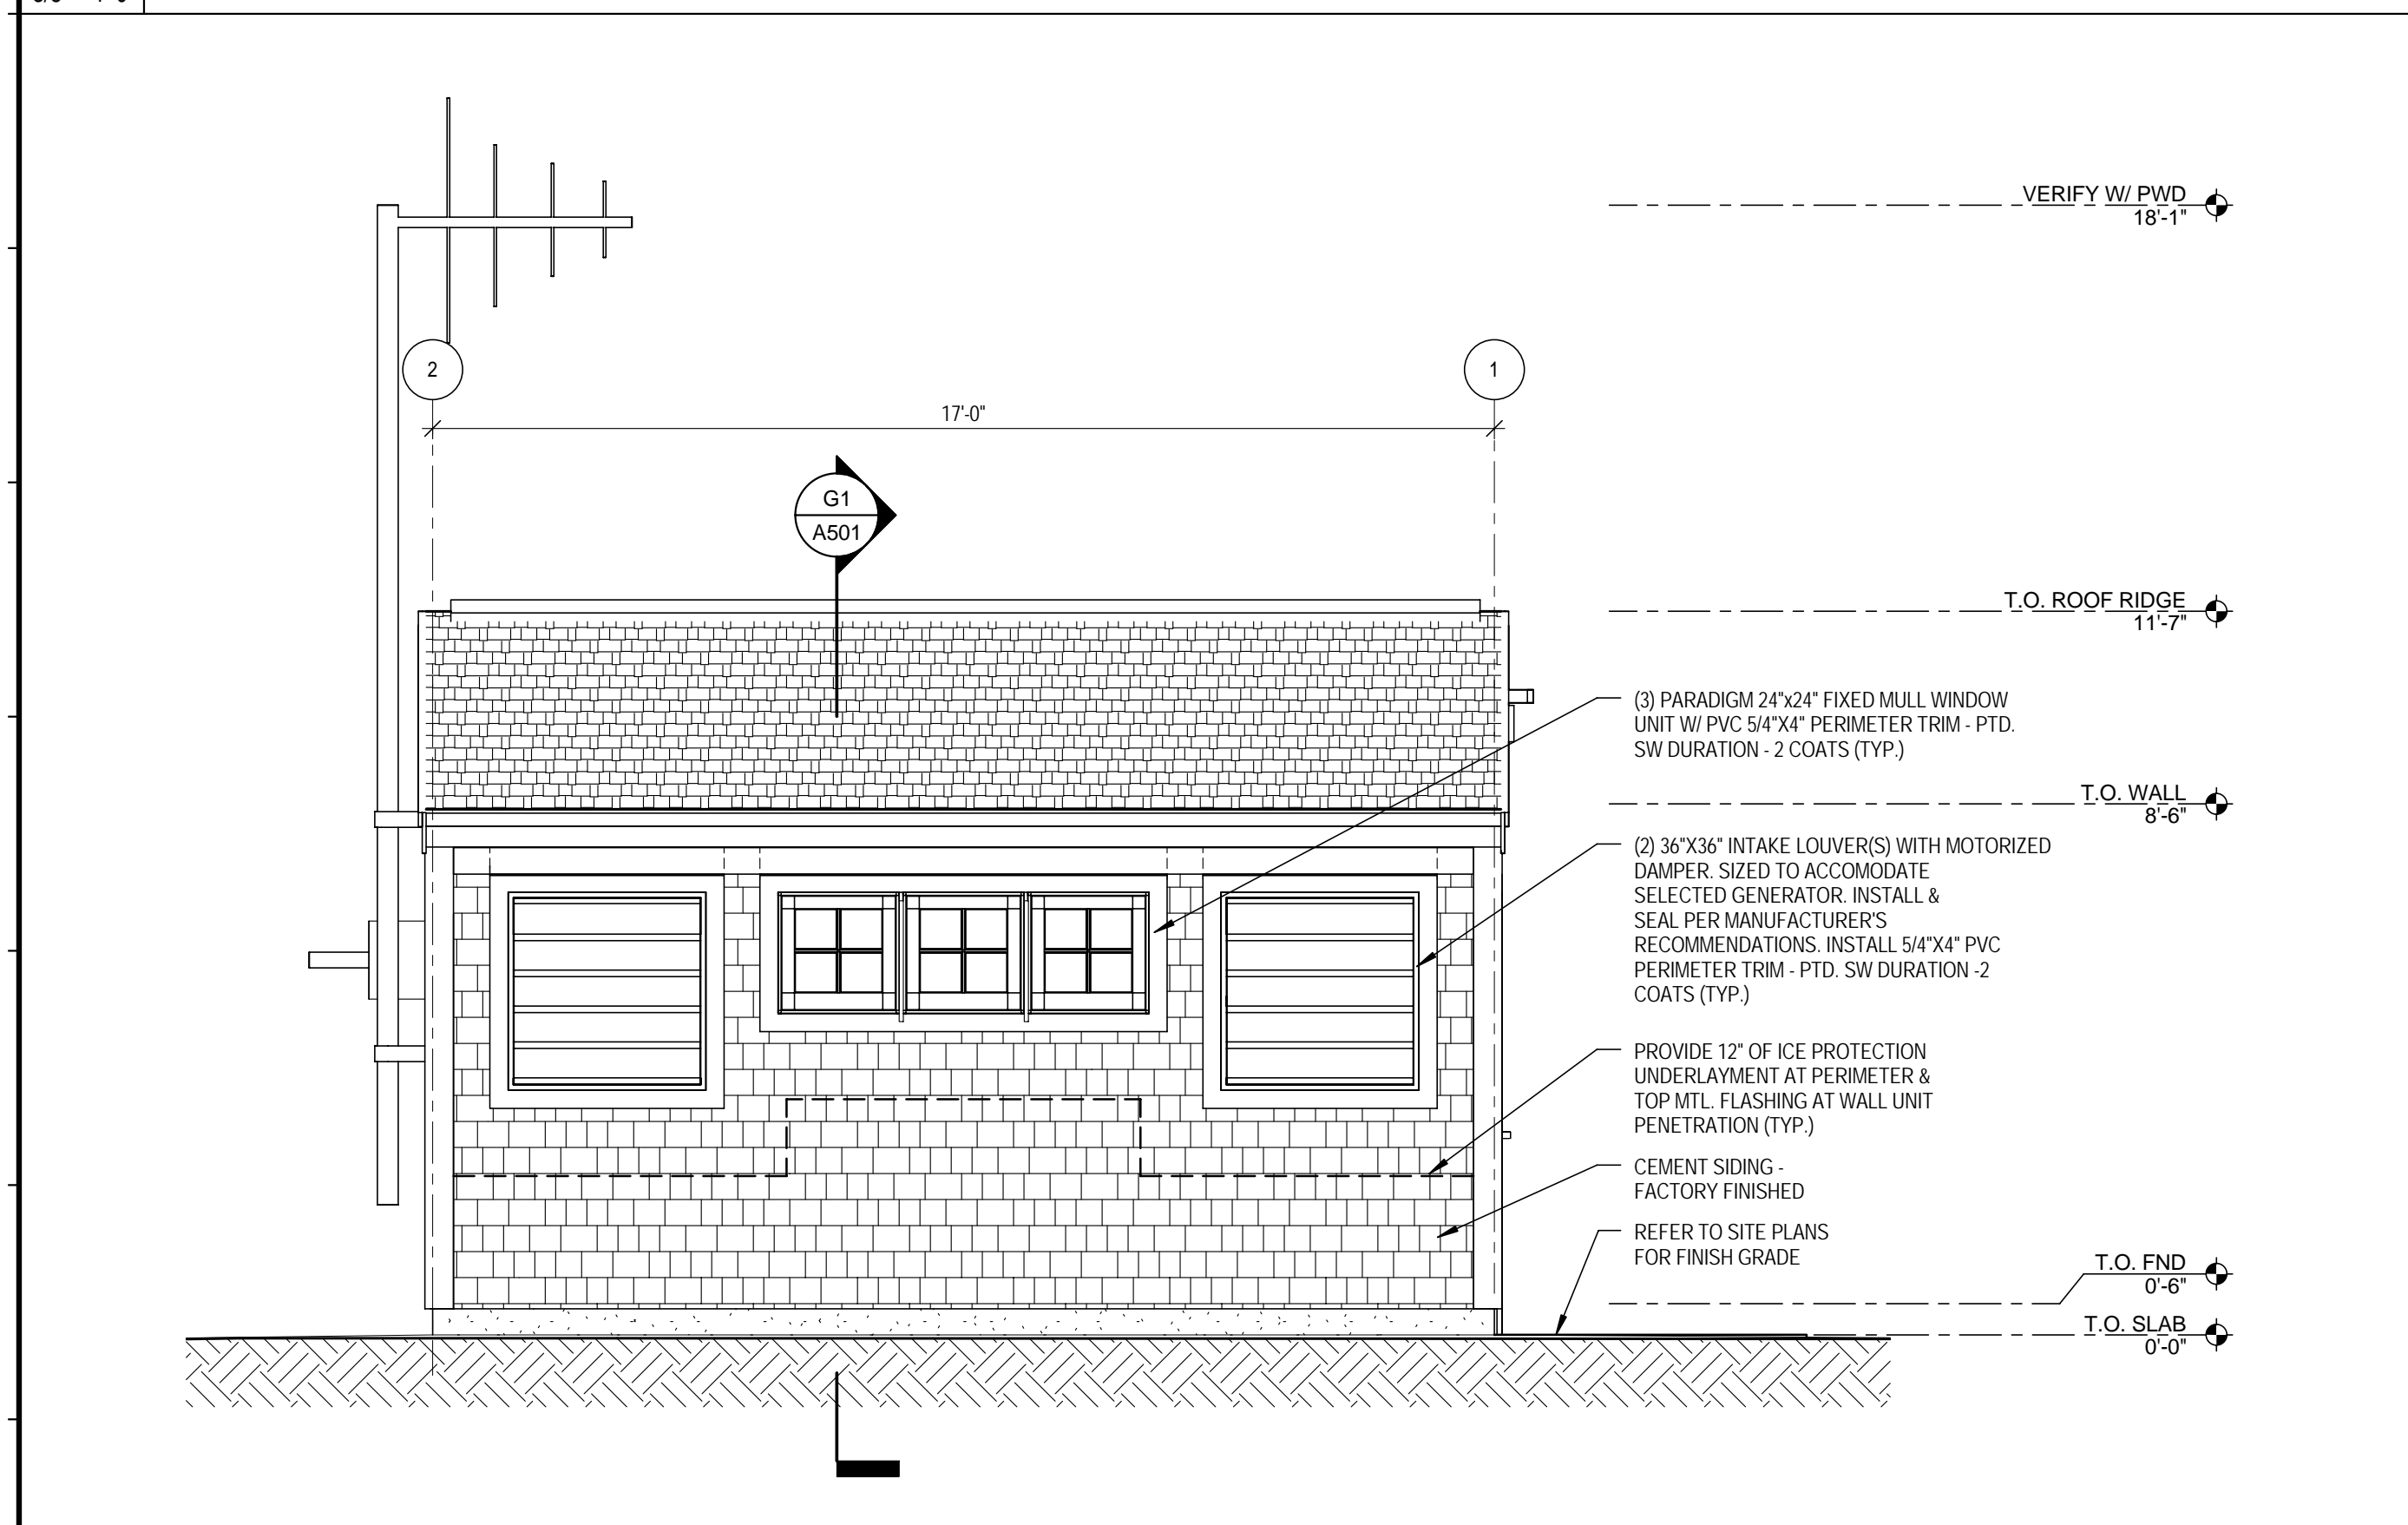

A1 LEFT ELEVATION
 3/8" = 1'-0"

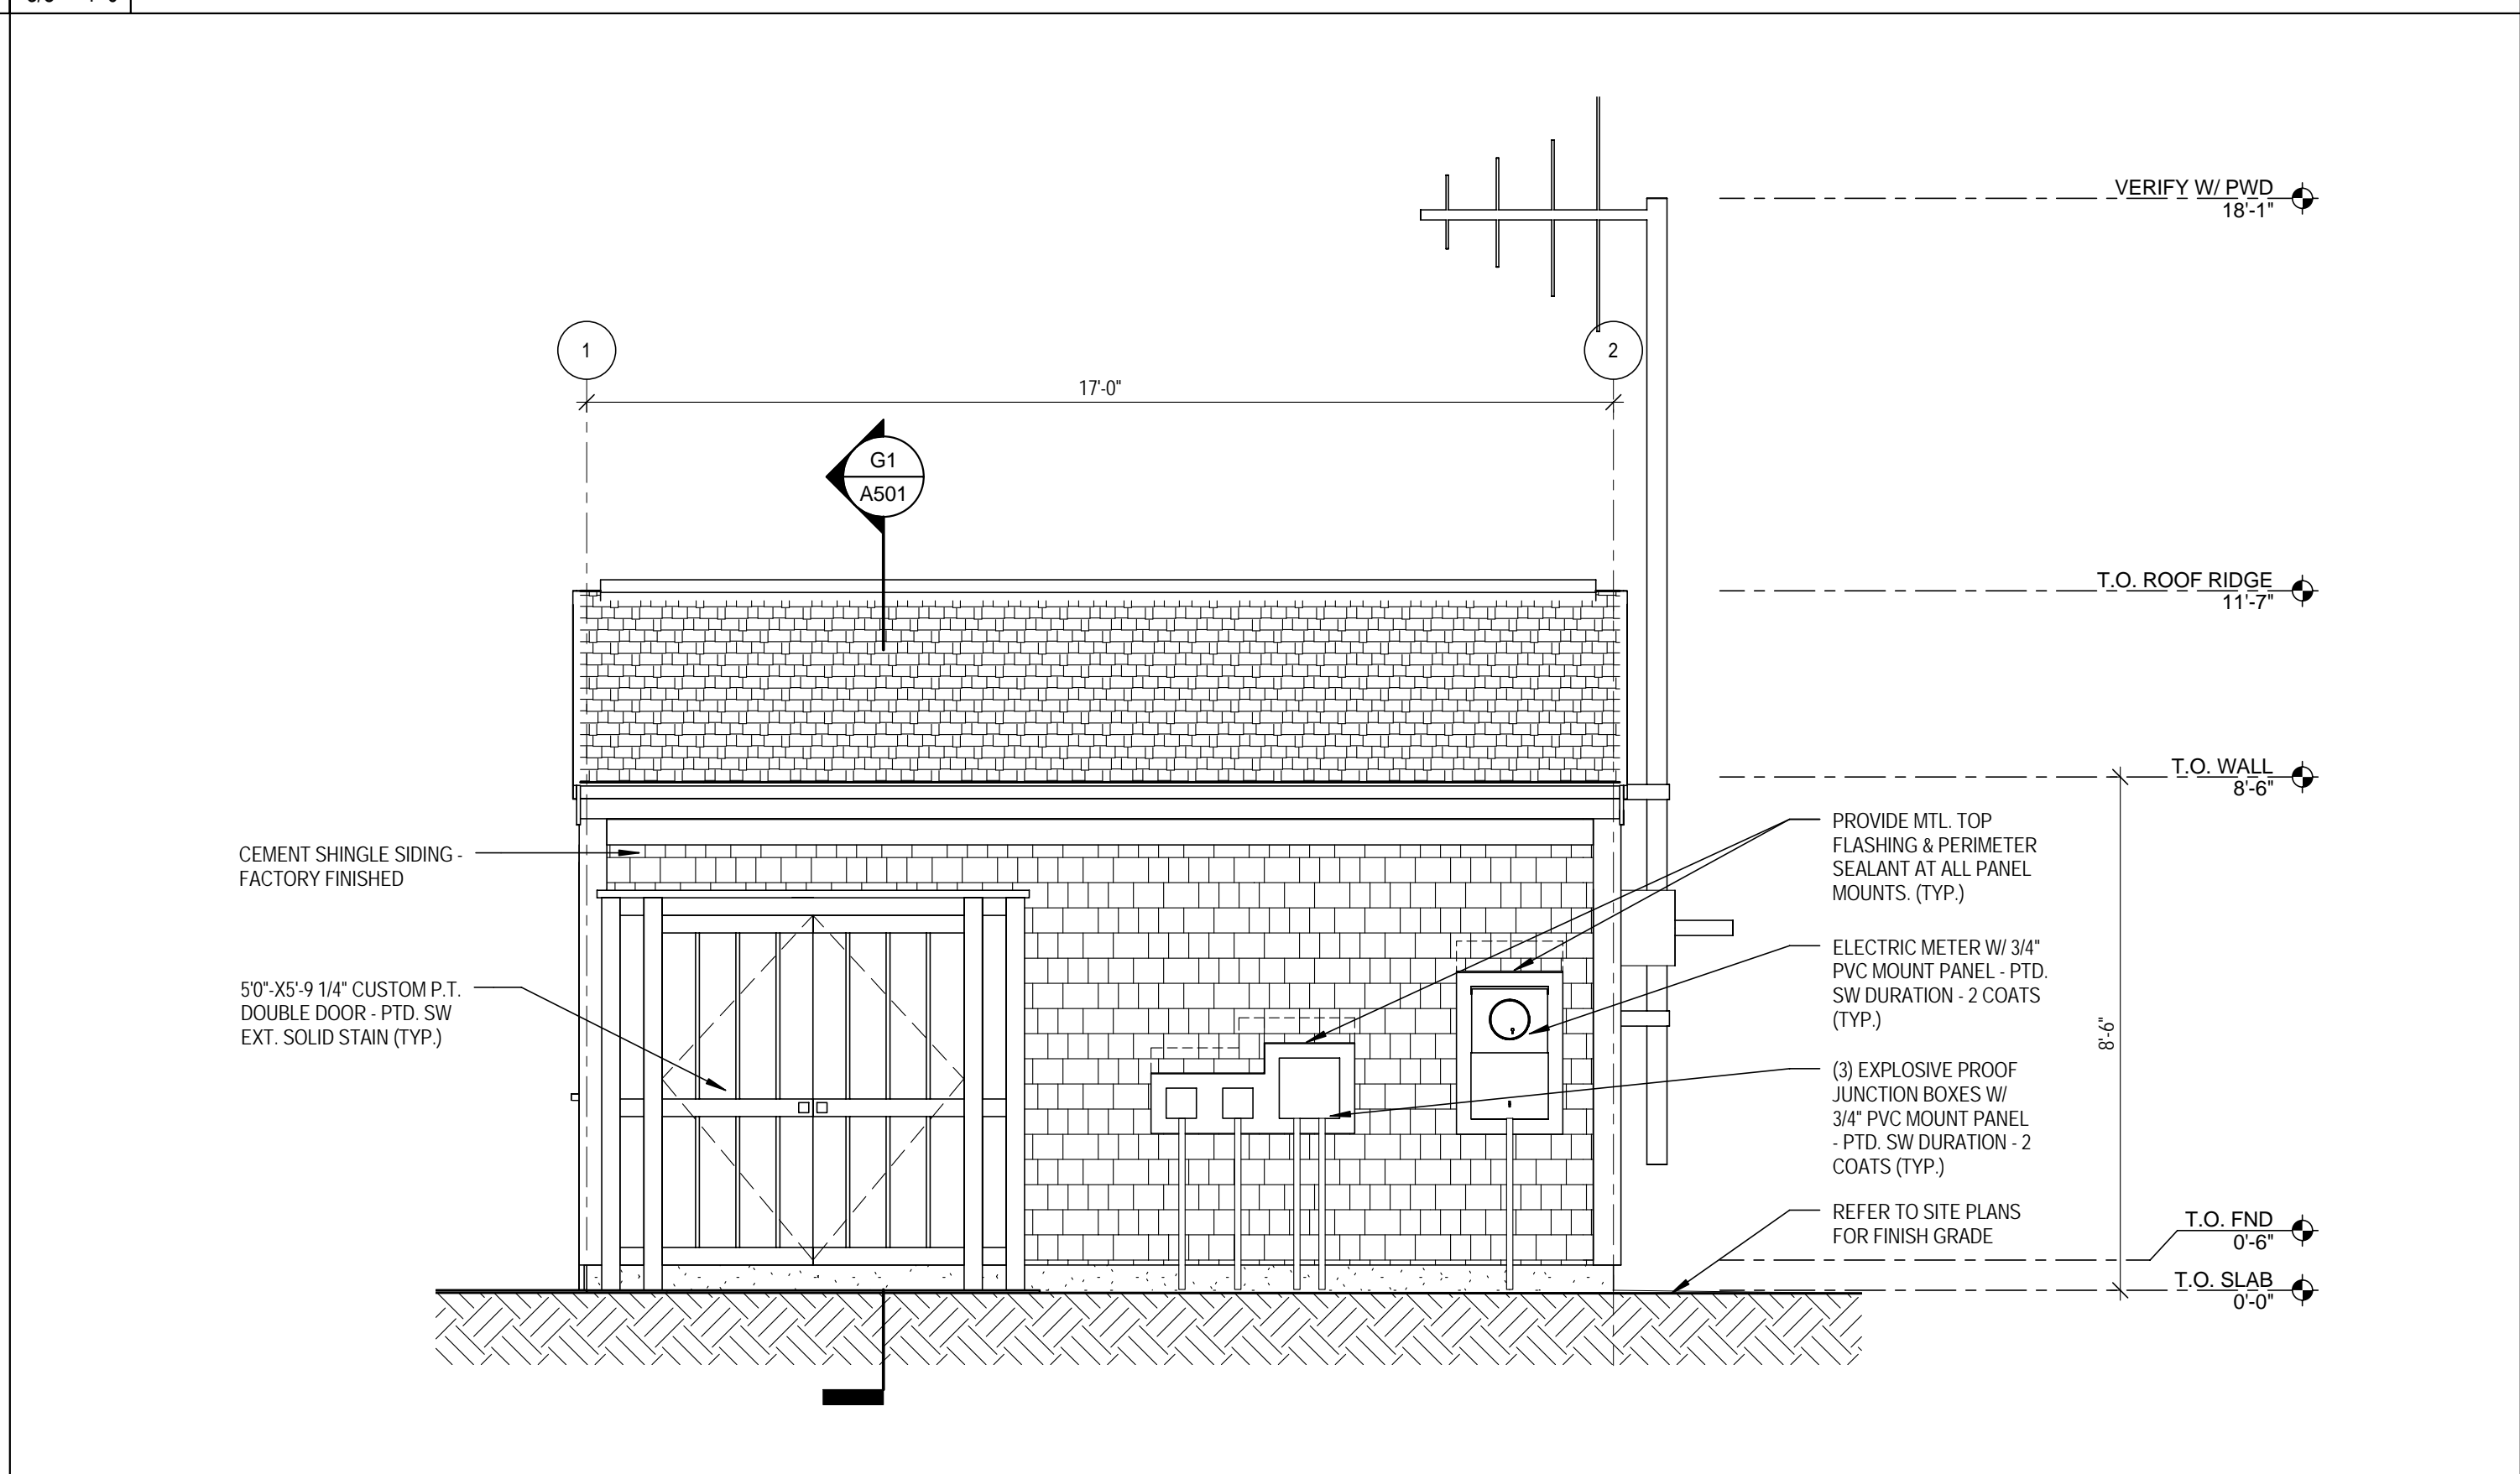

A10 RIGHT ELEVATION
 3/8" = 1'-0"

1/23/2013 10:29:15 AM DML