


Rachel Conly

Architectural Design

Peaks Island, Maine 04108
207.766.5625

**Proposed
West Elevation**

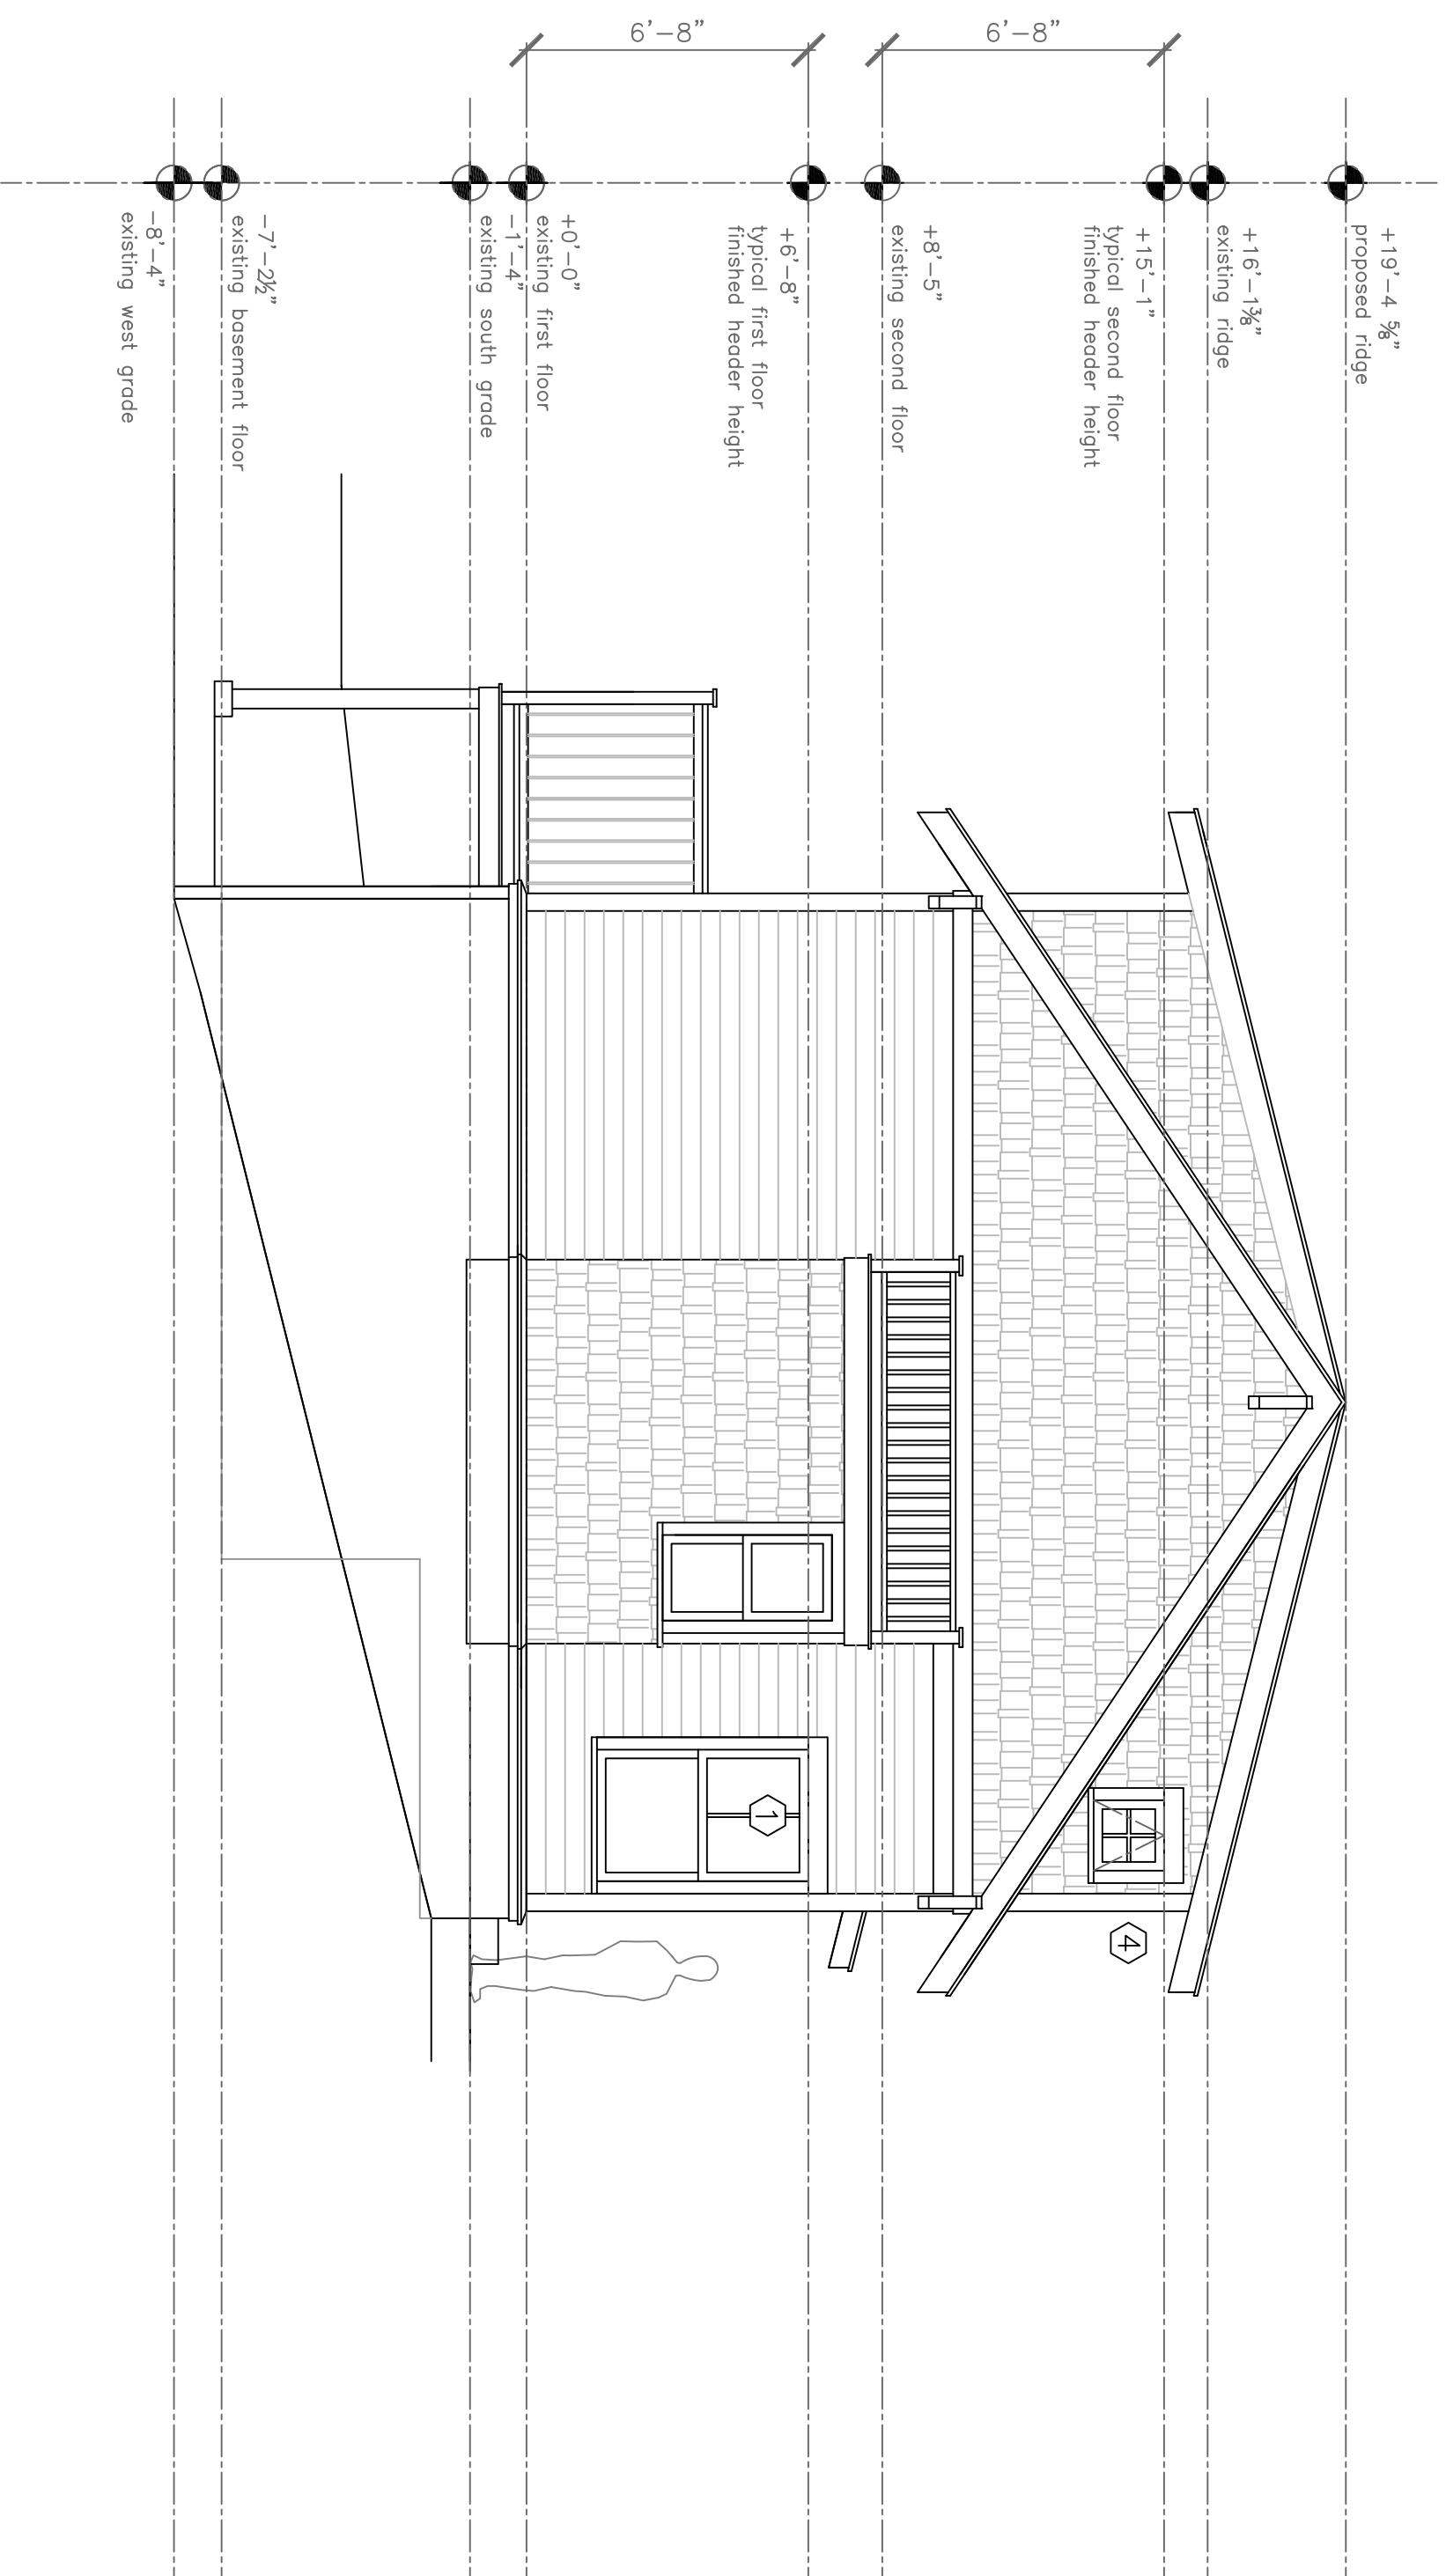

A Proposed West Elevation
1/4" = 1'-0"

PROJECT

Moan Residence
186 Seashore Avenue
Peaks Island, Me.
04108

DATE	4.14.12	REVISED	11.3.12
SCALE	1/4" = 1'-0"	DRAWN BY	1.4.13
NOTES			Rachel

A11