


Rachel Conly


Architectural Design

Peaks Island, Maine 04108
207.766.5625

Existing Conditions

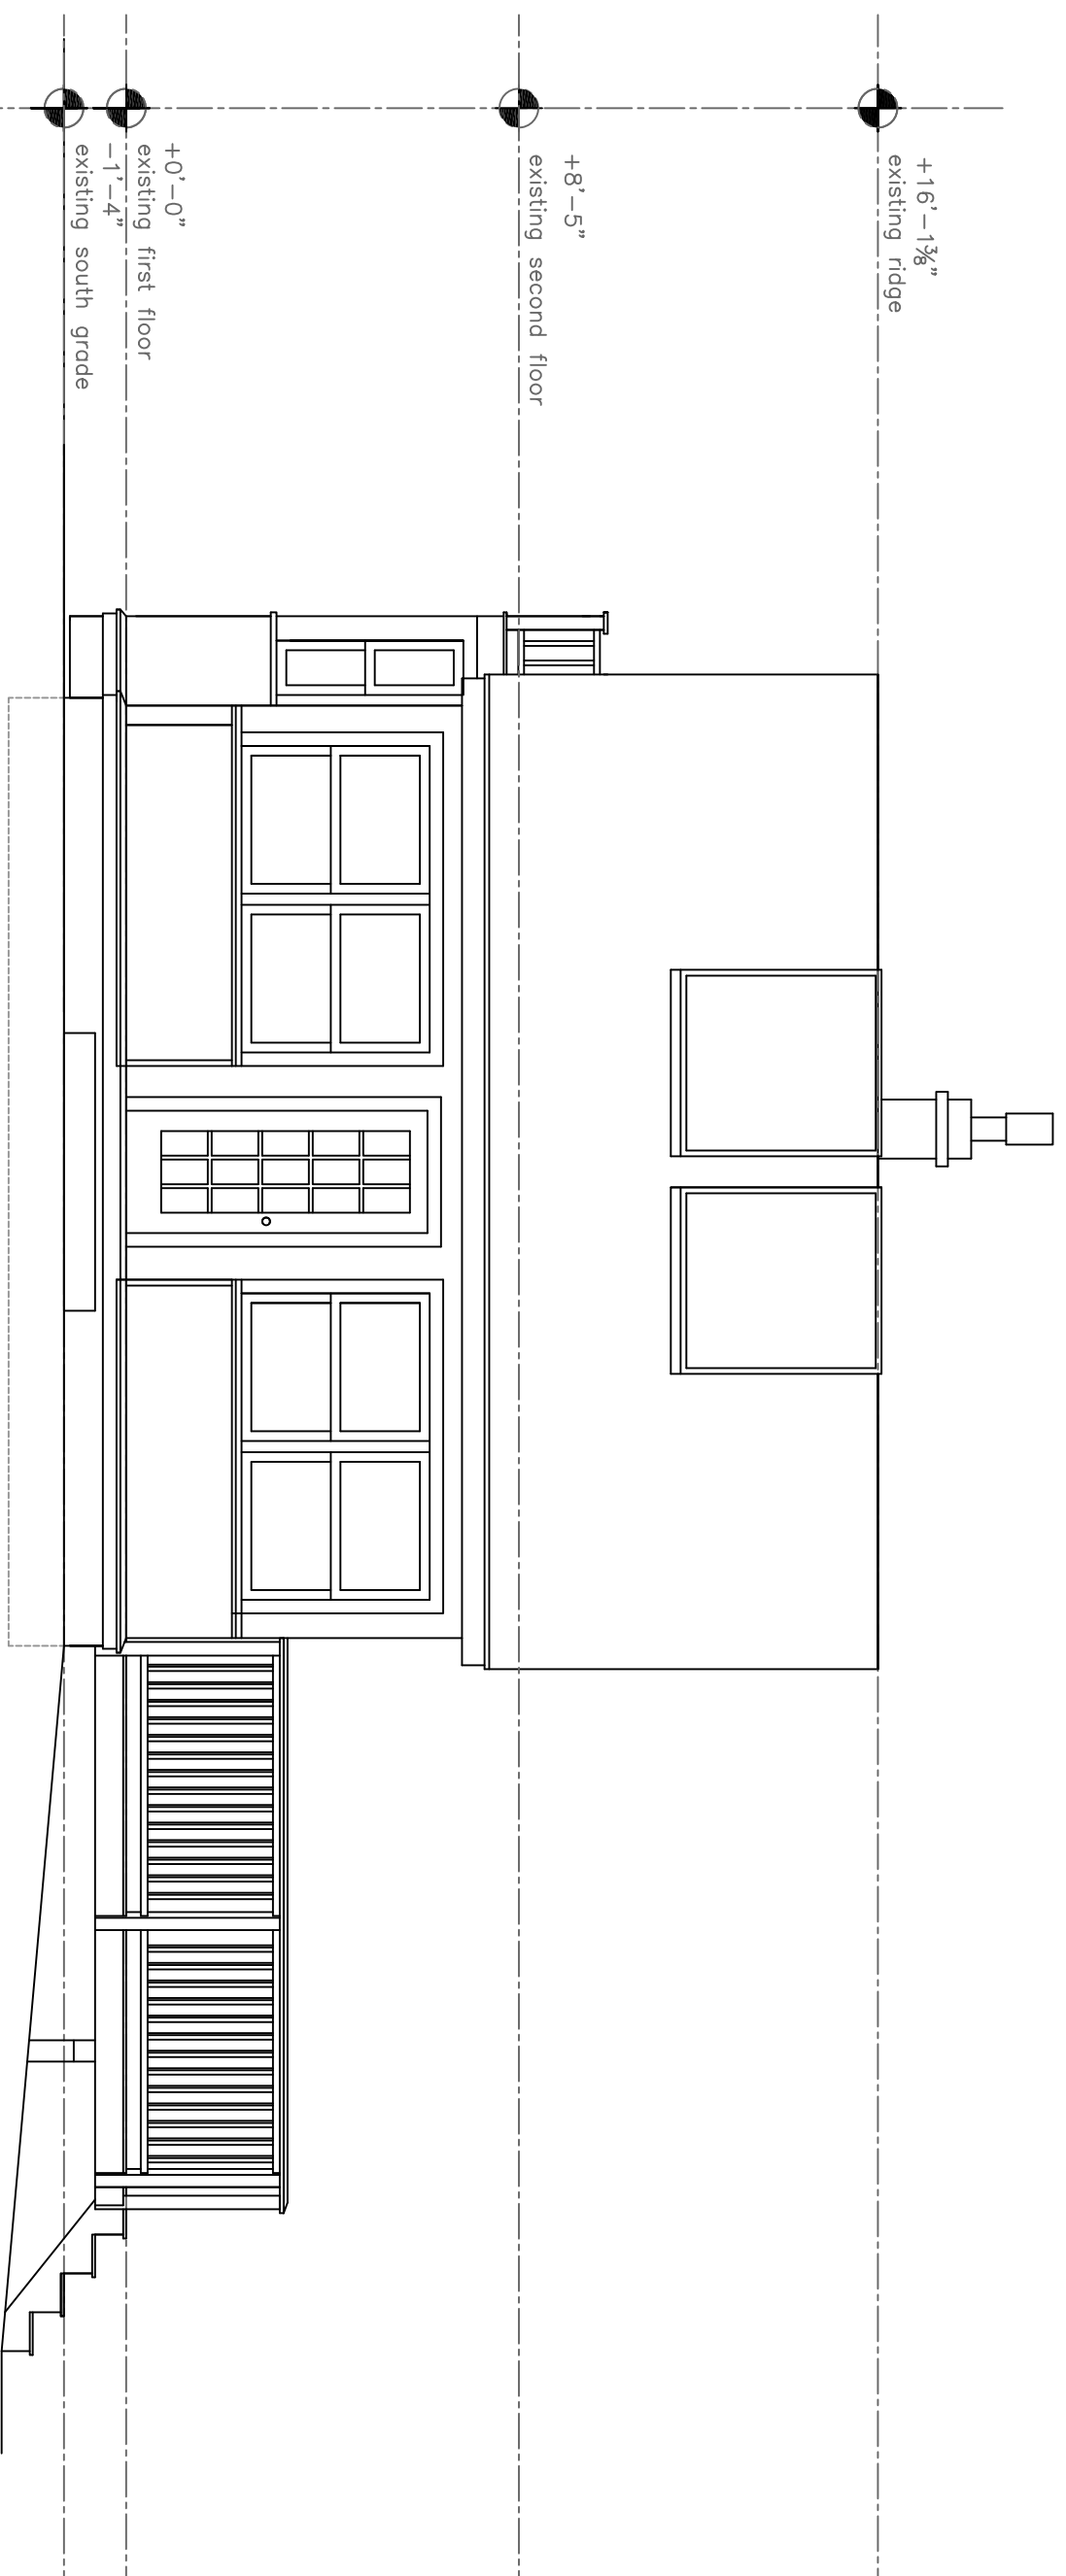

(A) Existing South Elevation
1/4" = 1'-0"

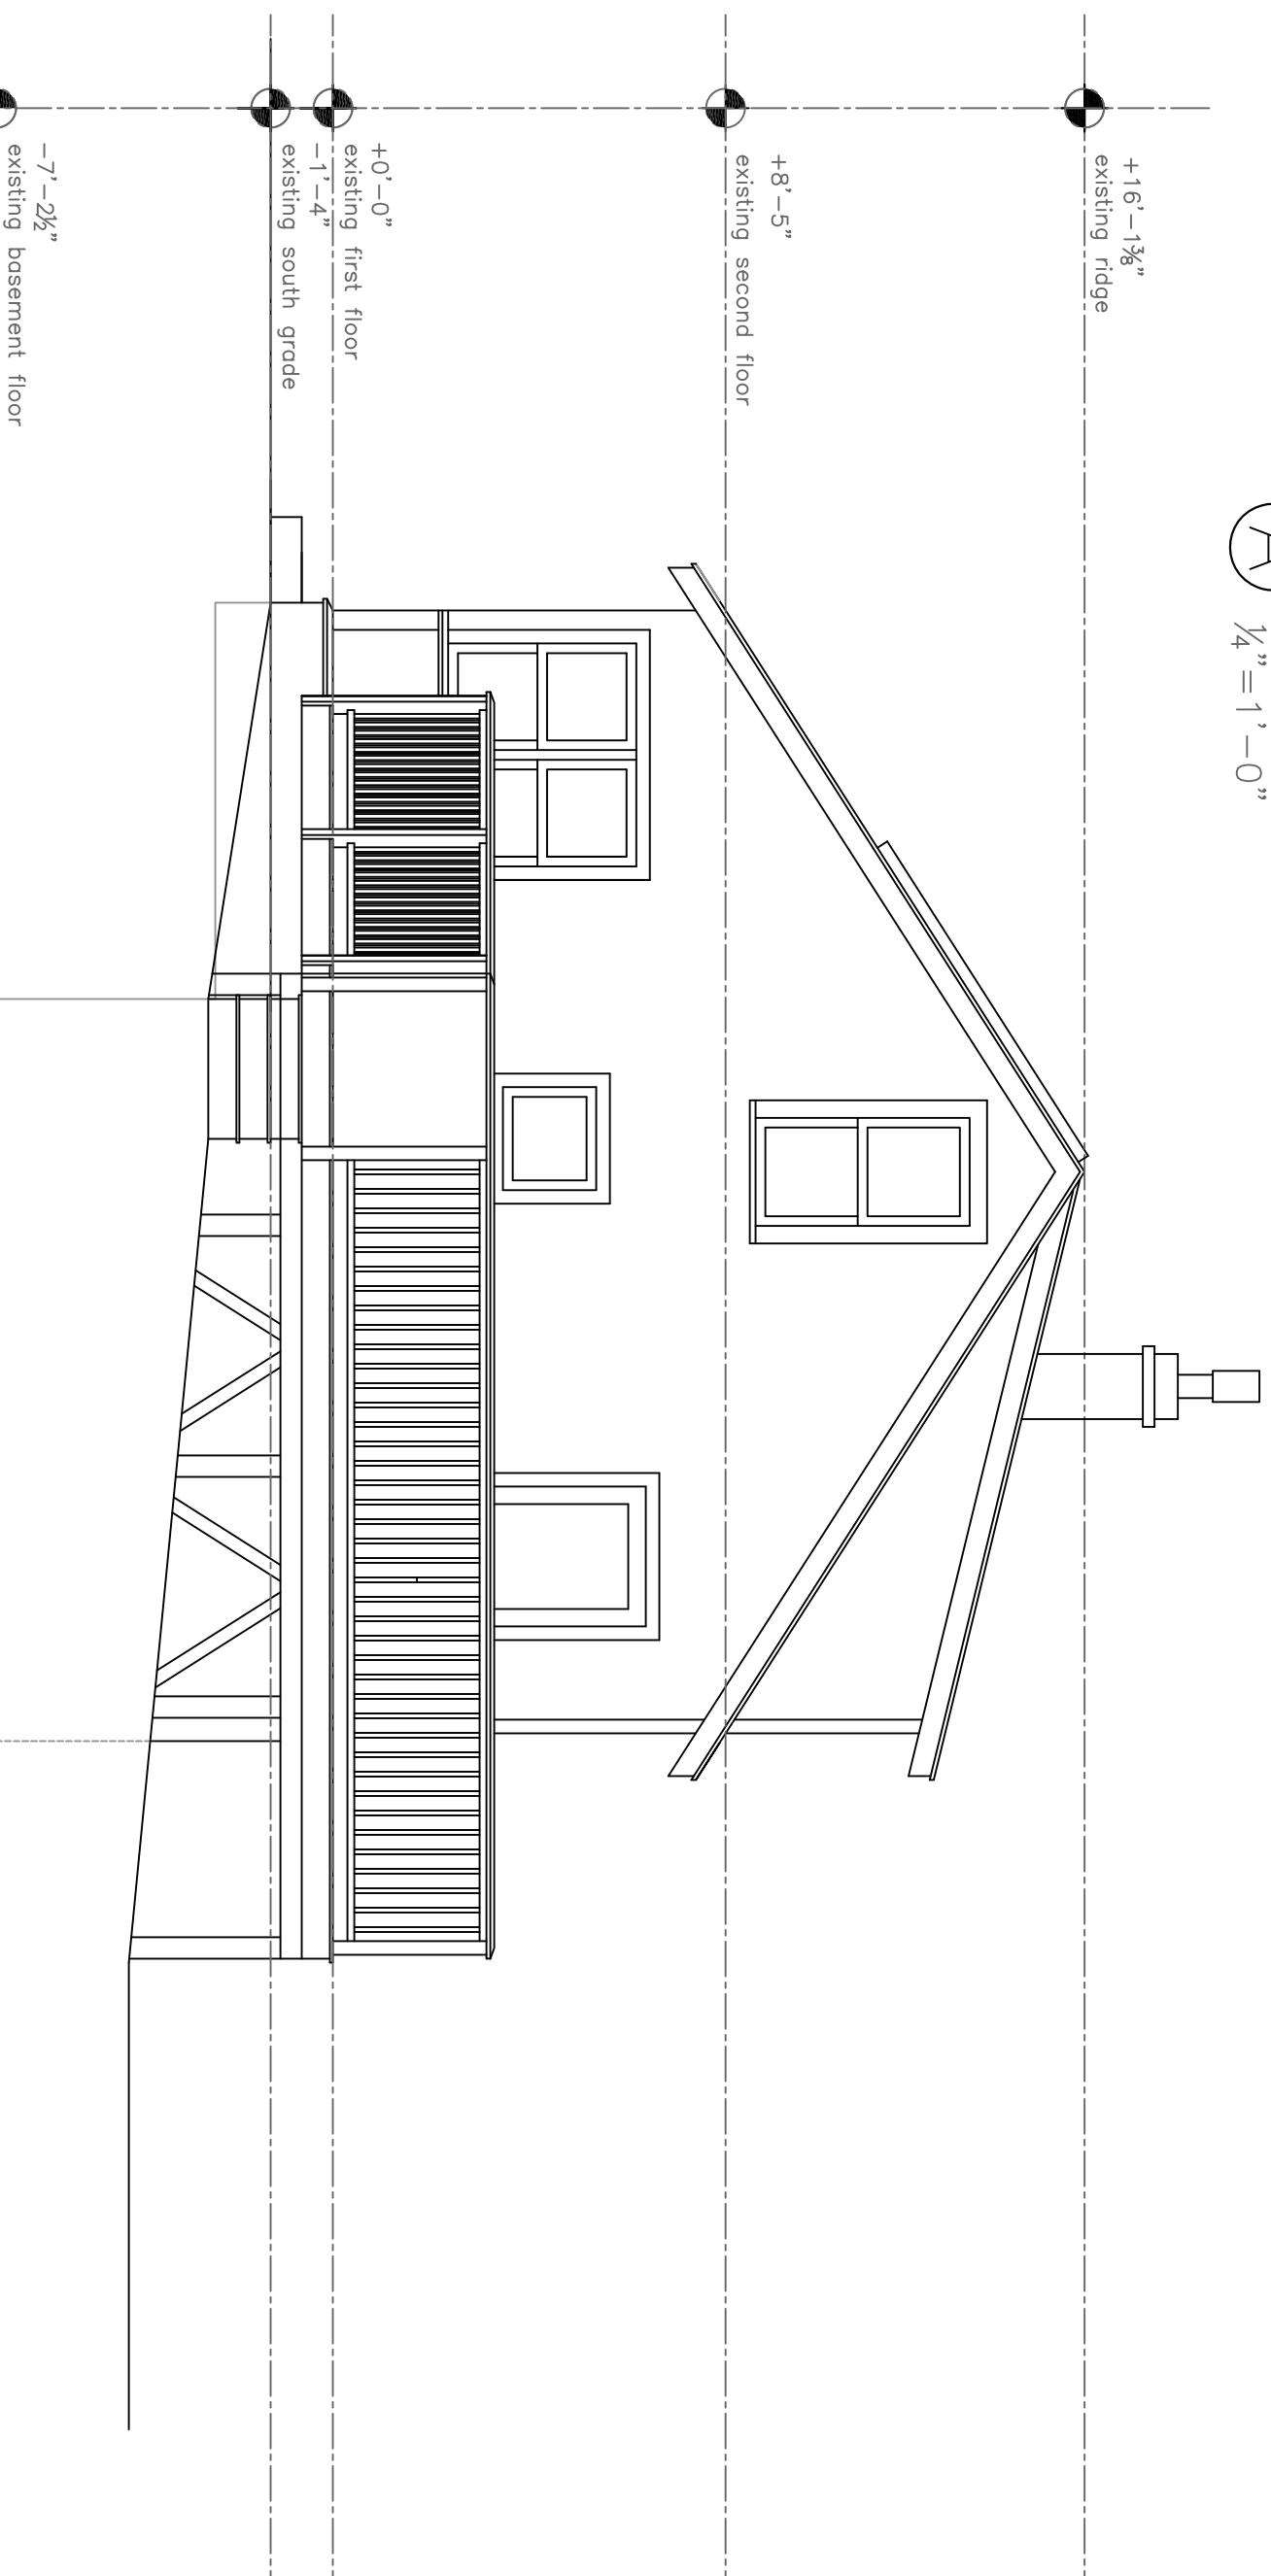

(B) Existing East Elevation
1/4" = 1'-0"

PROJECT

Moan Residence
186 Seashore Avenue
Peaks Island, Me.
04108

DATE	4.14.12	REVISED	11.3.12
SCALE	1/4" = 1'-0"	DRAWN BY	1.4.13
NOTES			Rachel