


Rachel Conly

Architectural Design

Peaks Island, Maine 04108
207.766.5625

**Proposed
South Elevation**

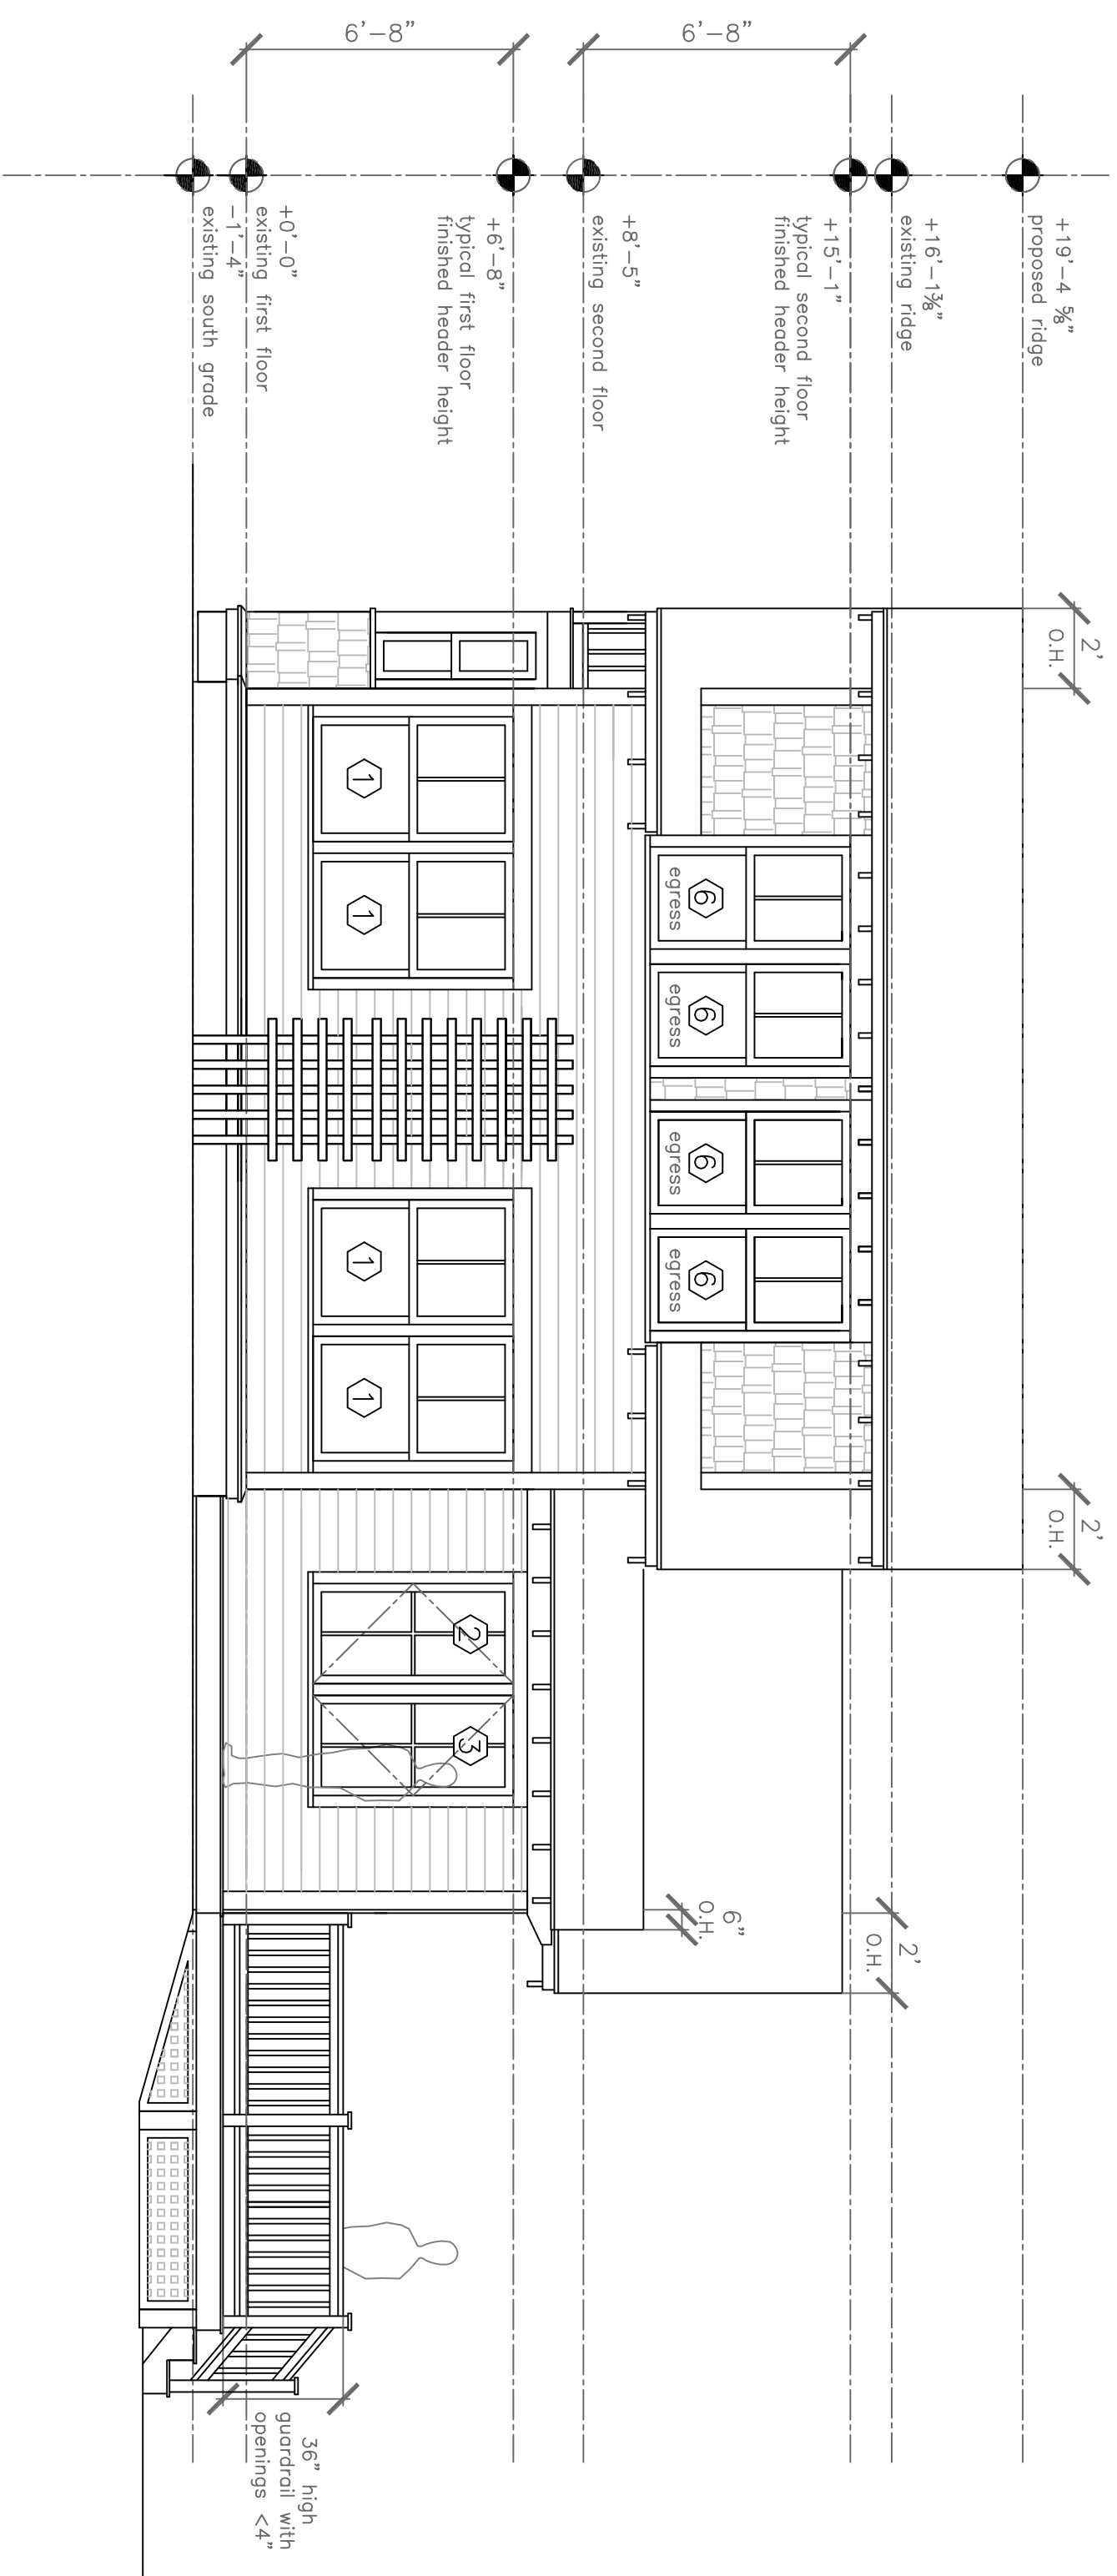

Ⓐ Proposed South Elevation
1/4" = 1'-0"

PROJECT

Moan Residence

**186 Seashore Avenue
Peaks Island, Me.
04108**

DATE 4.14.12 REVISED 11.3.12

SCALE 1/4" = 1'-0" DRAWN BY Rachel

NOTES

A8