


Roof Framing

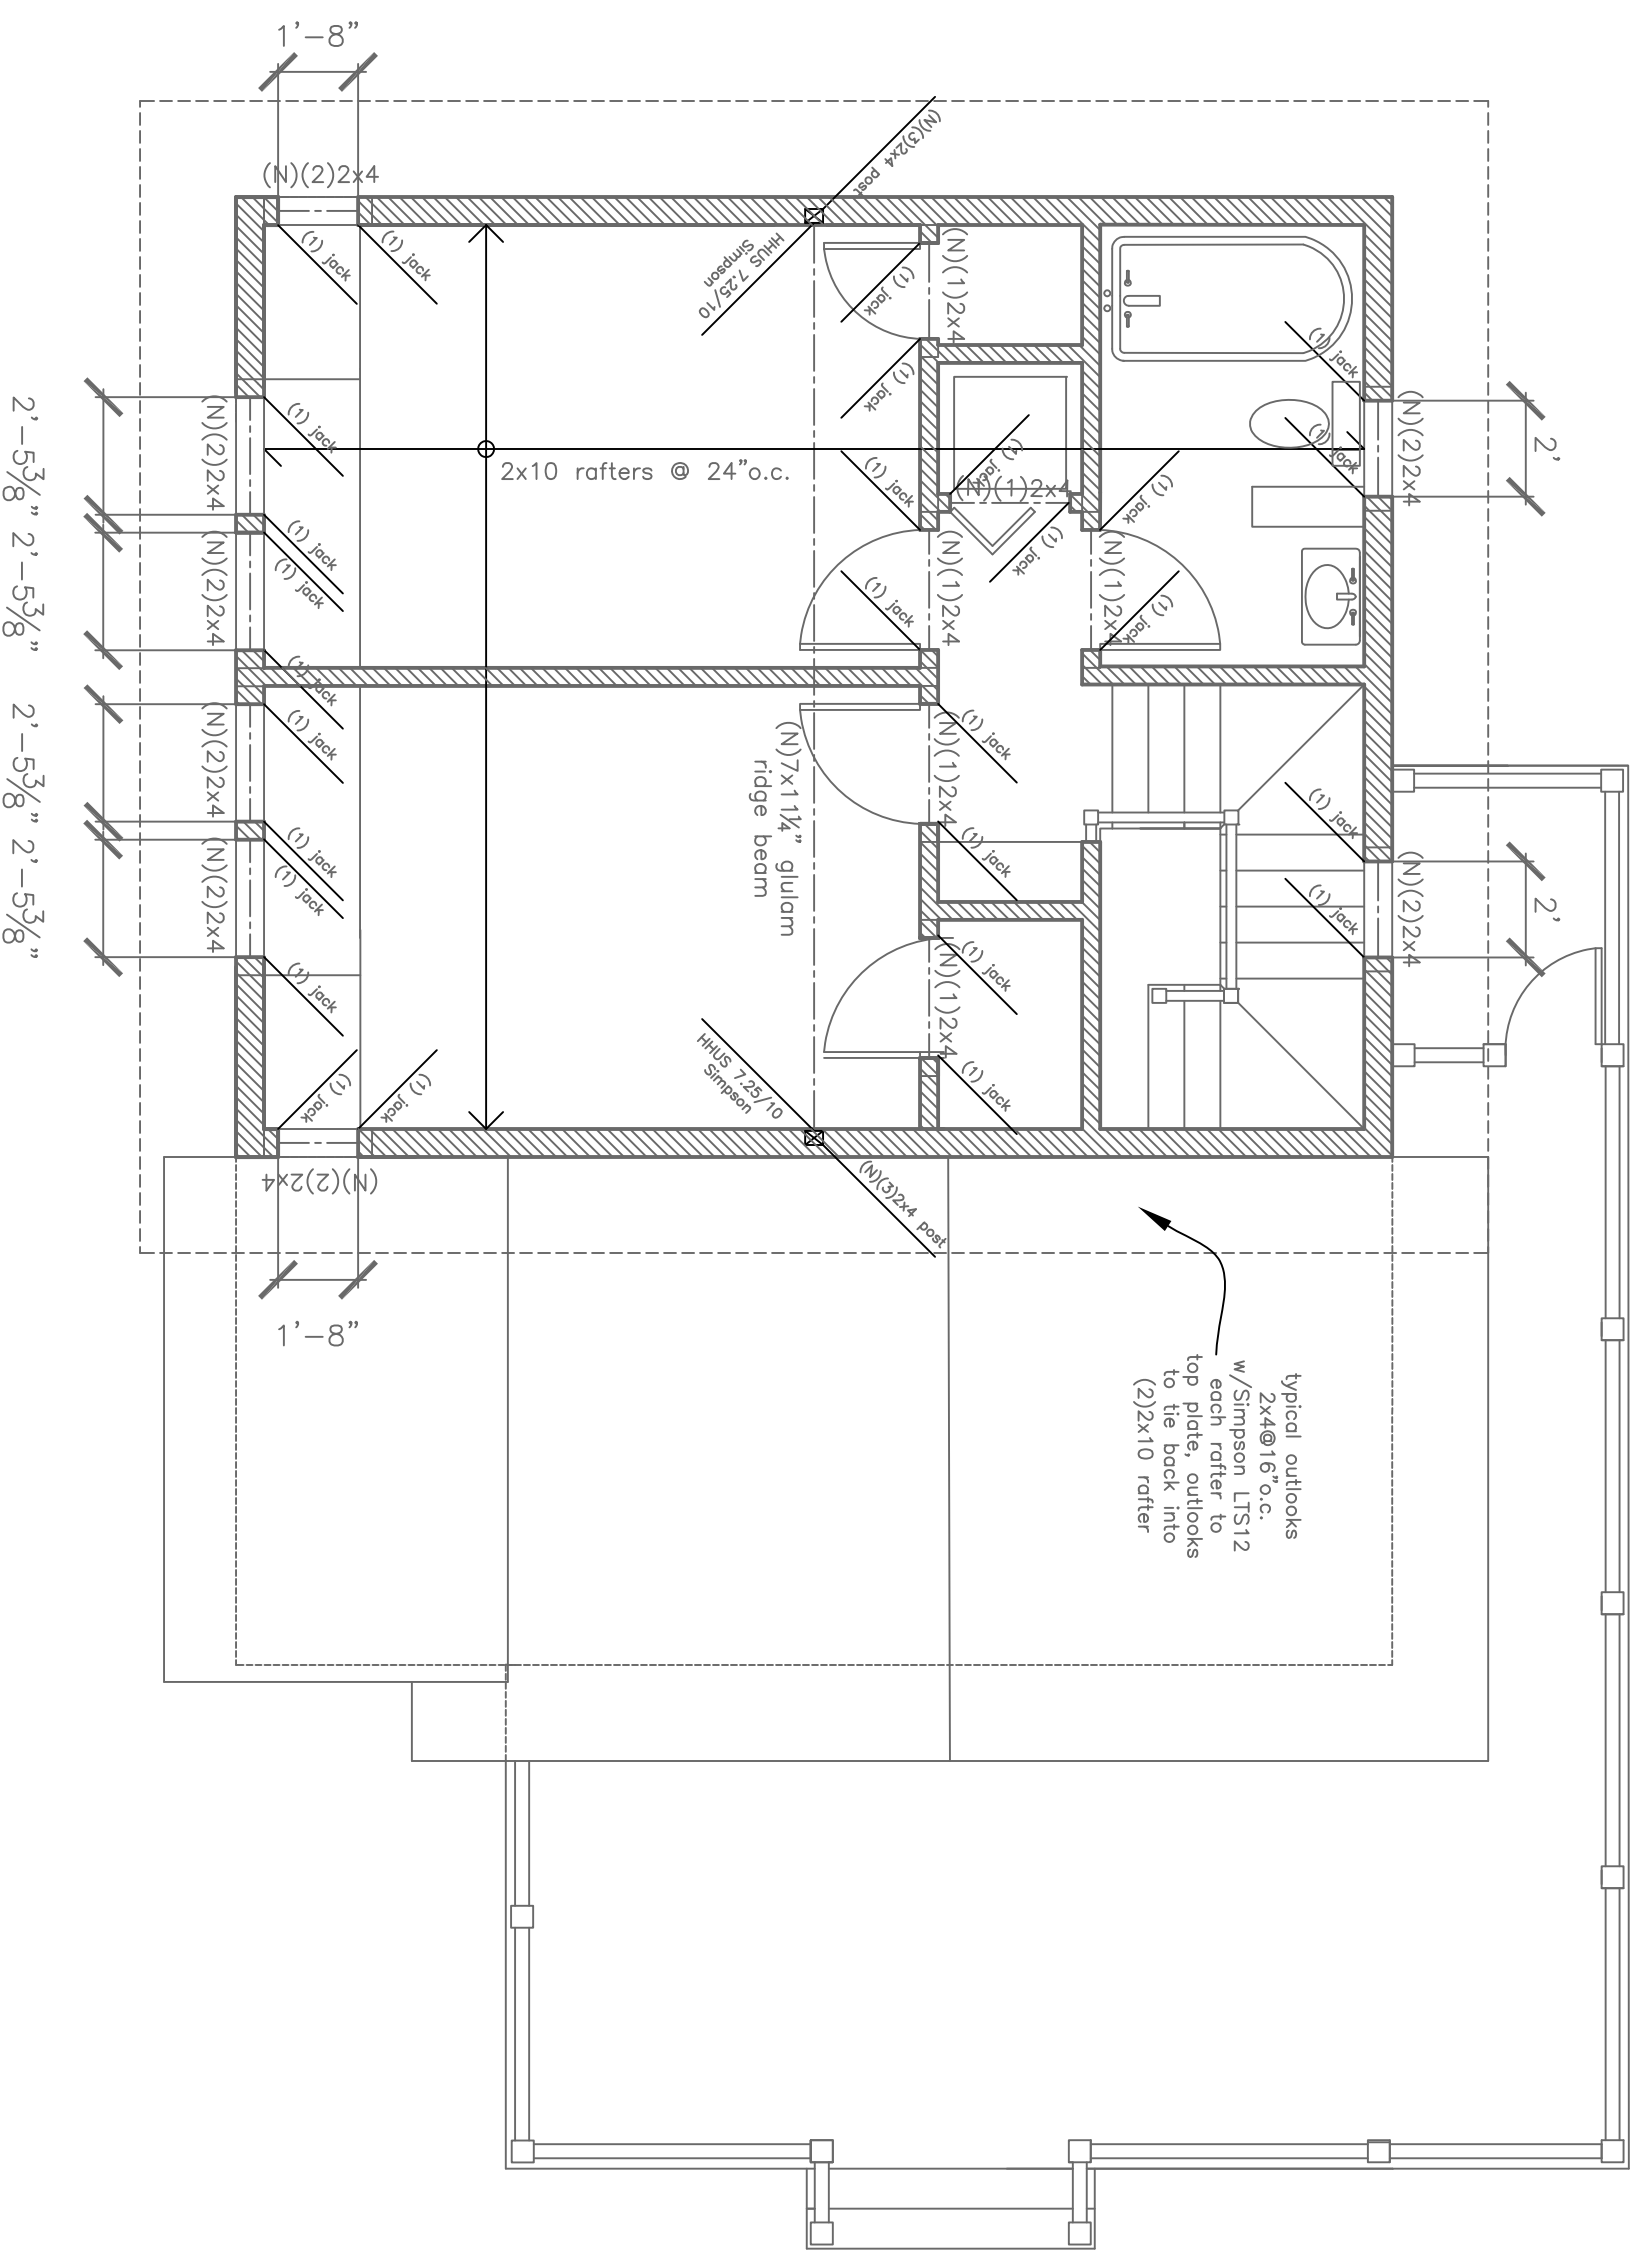

A
1/4" = 1'-0"
Proposed Roof Framing Plan

PROJECT

Moan Residence
186 Seashore Avenue
Peaks Island, Me.
04108

DATE 12.6.12 **REVISED** 1.4.13

SCALE 1/4" = 1'-0" **DRAWN BY** Rachel

NOTES