


**North Elevation
Revision**

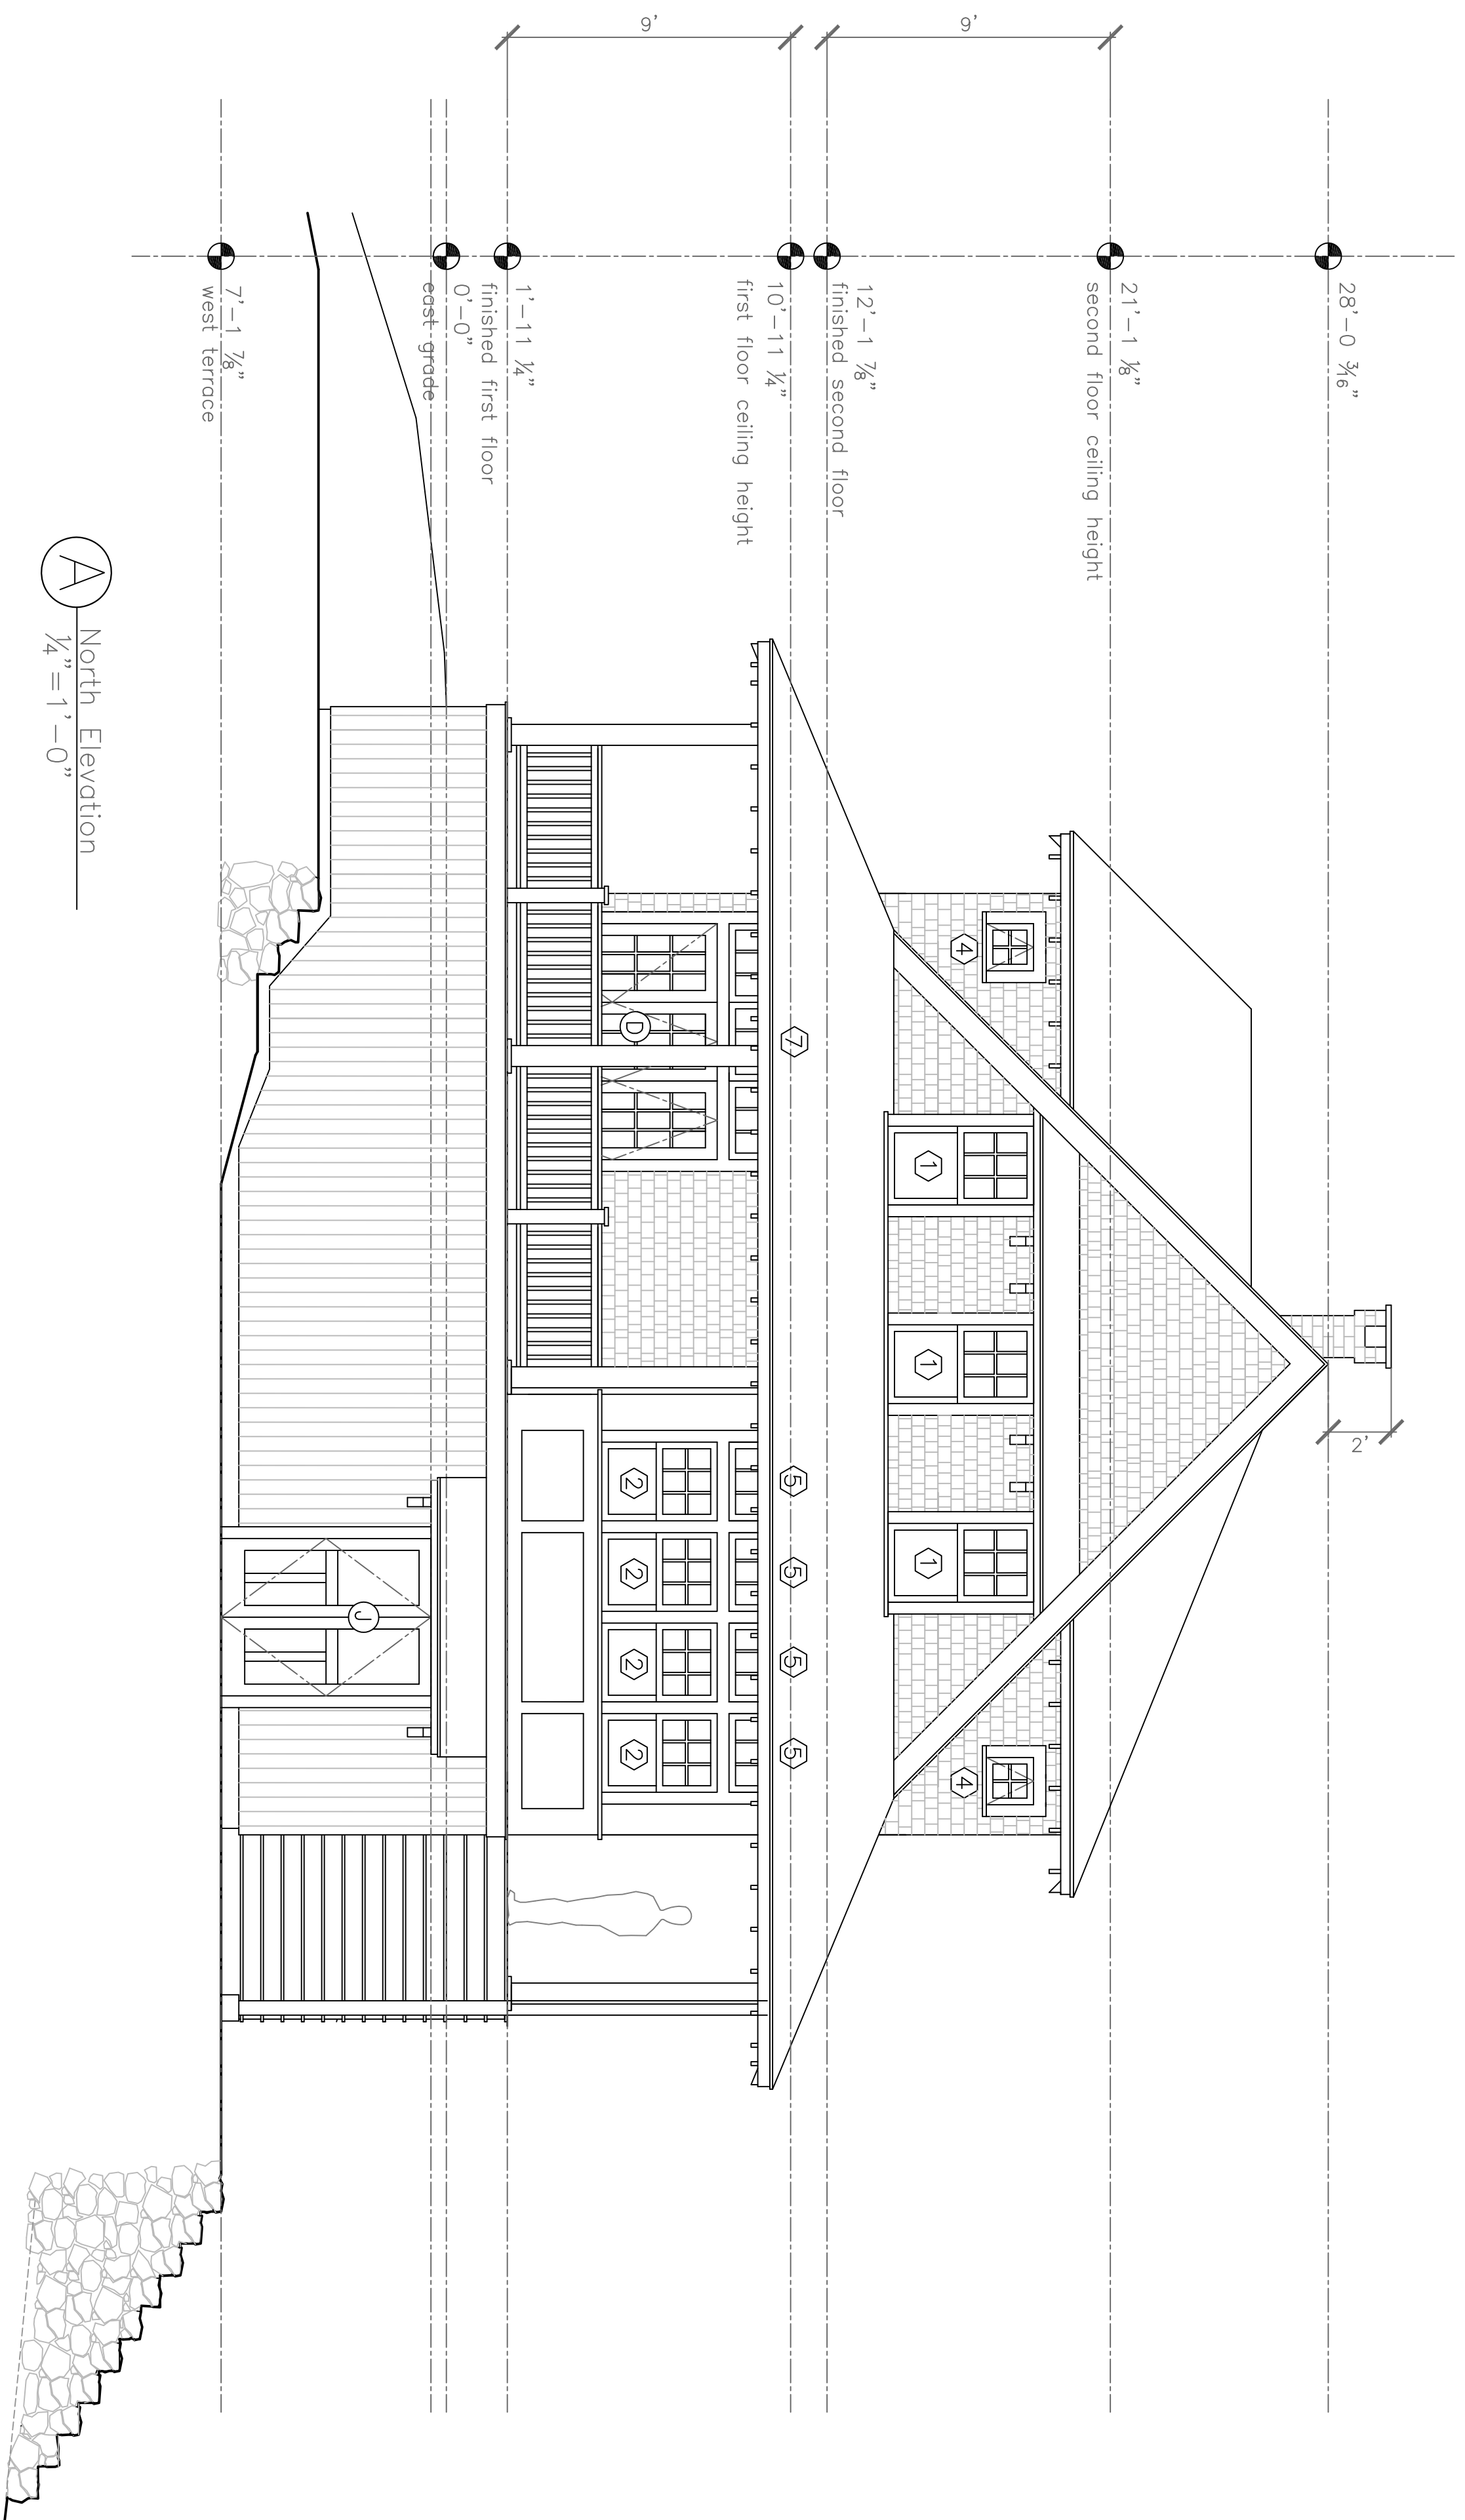

A North Elevation
1/4" = 1'-0"

PROJECT
Shaw Residence

DATE 2.11.10 REVISED 7.27.12

SCALE 1/4" = 1'-0" DRAWN BY Rachel

NOTES