


**South Elevation  
Revision**

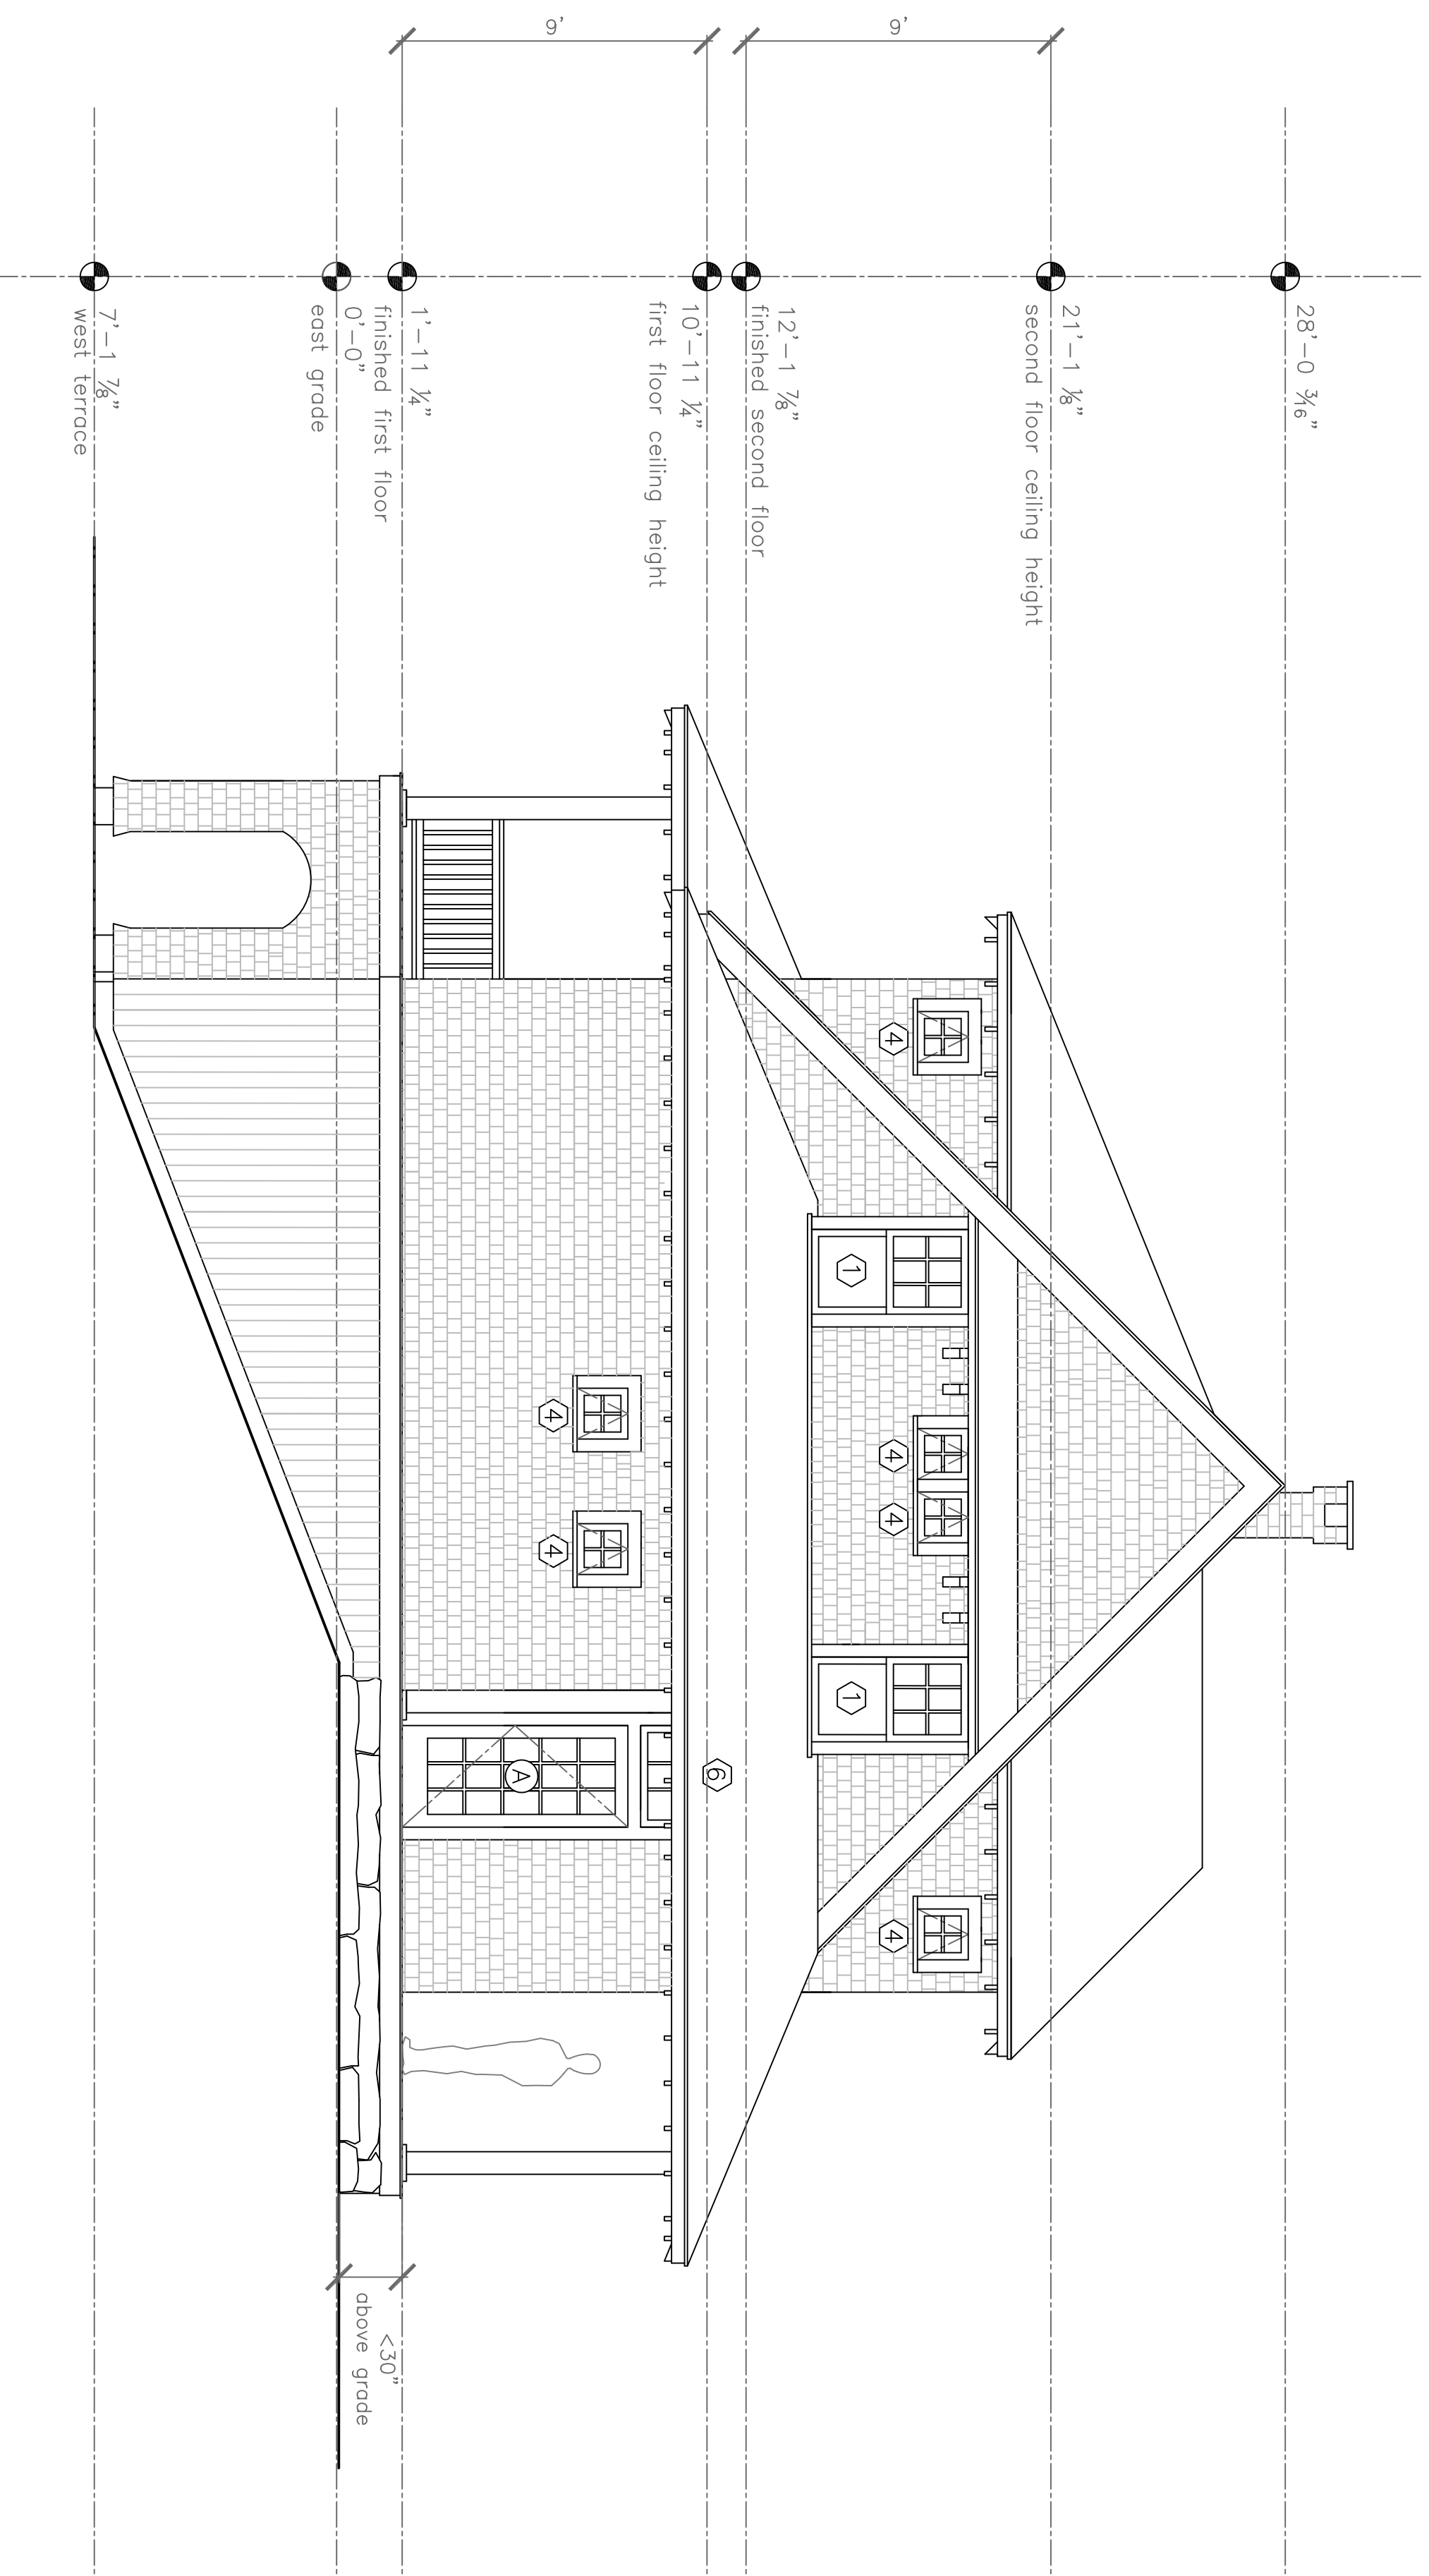

**A** South Elevation  
1/4" = 1'-0"

PROJECT  
**Shaw Residence**

DATE 2.1.10 REVISED 7.27.12

SCALE 1/4" = 1'-0"  
DRAWN BY  
**Rachel**

NOTES