


**West Elevation  
Revision**

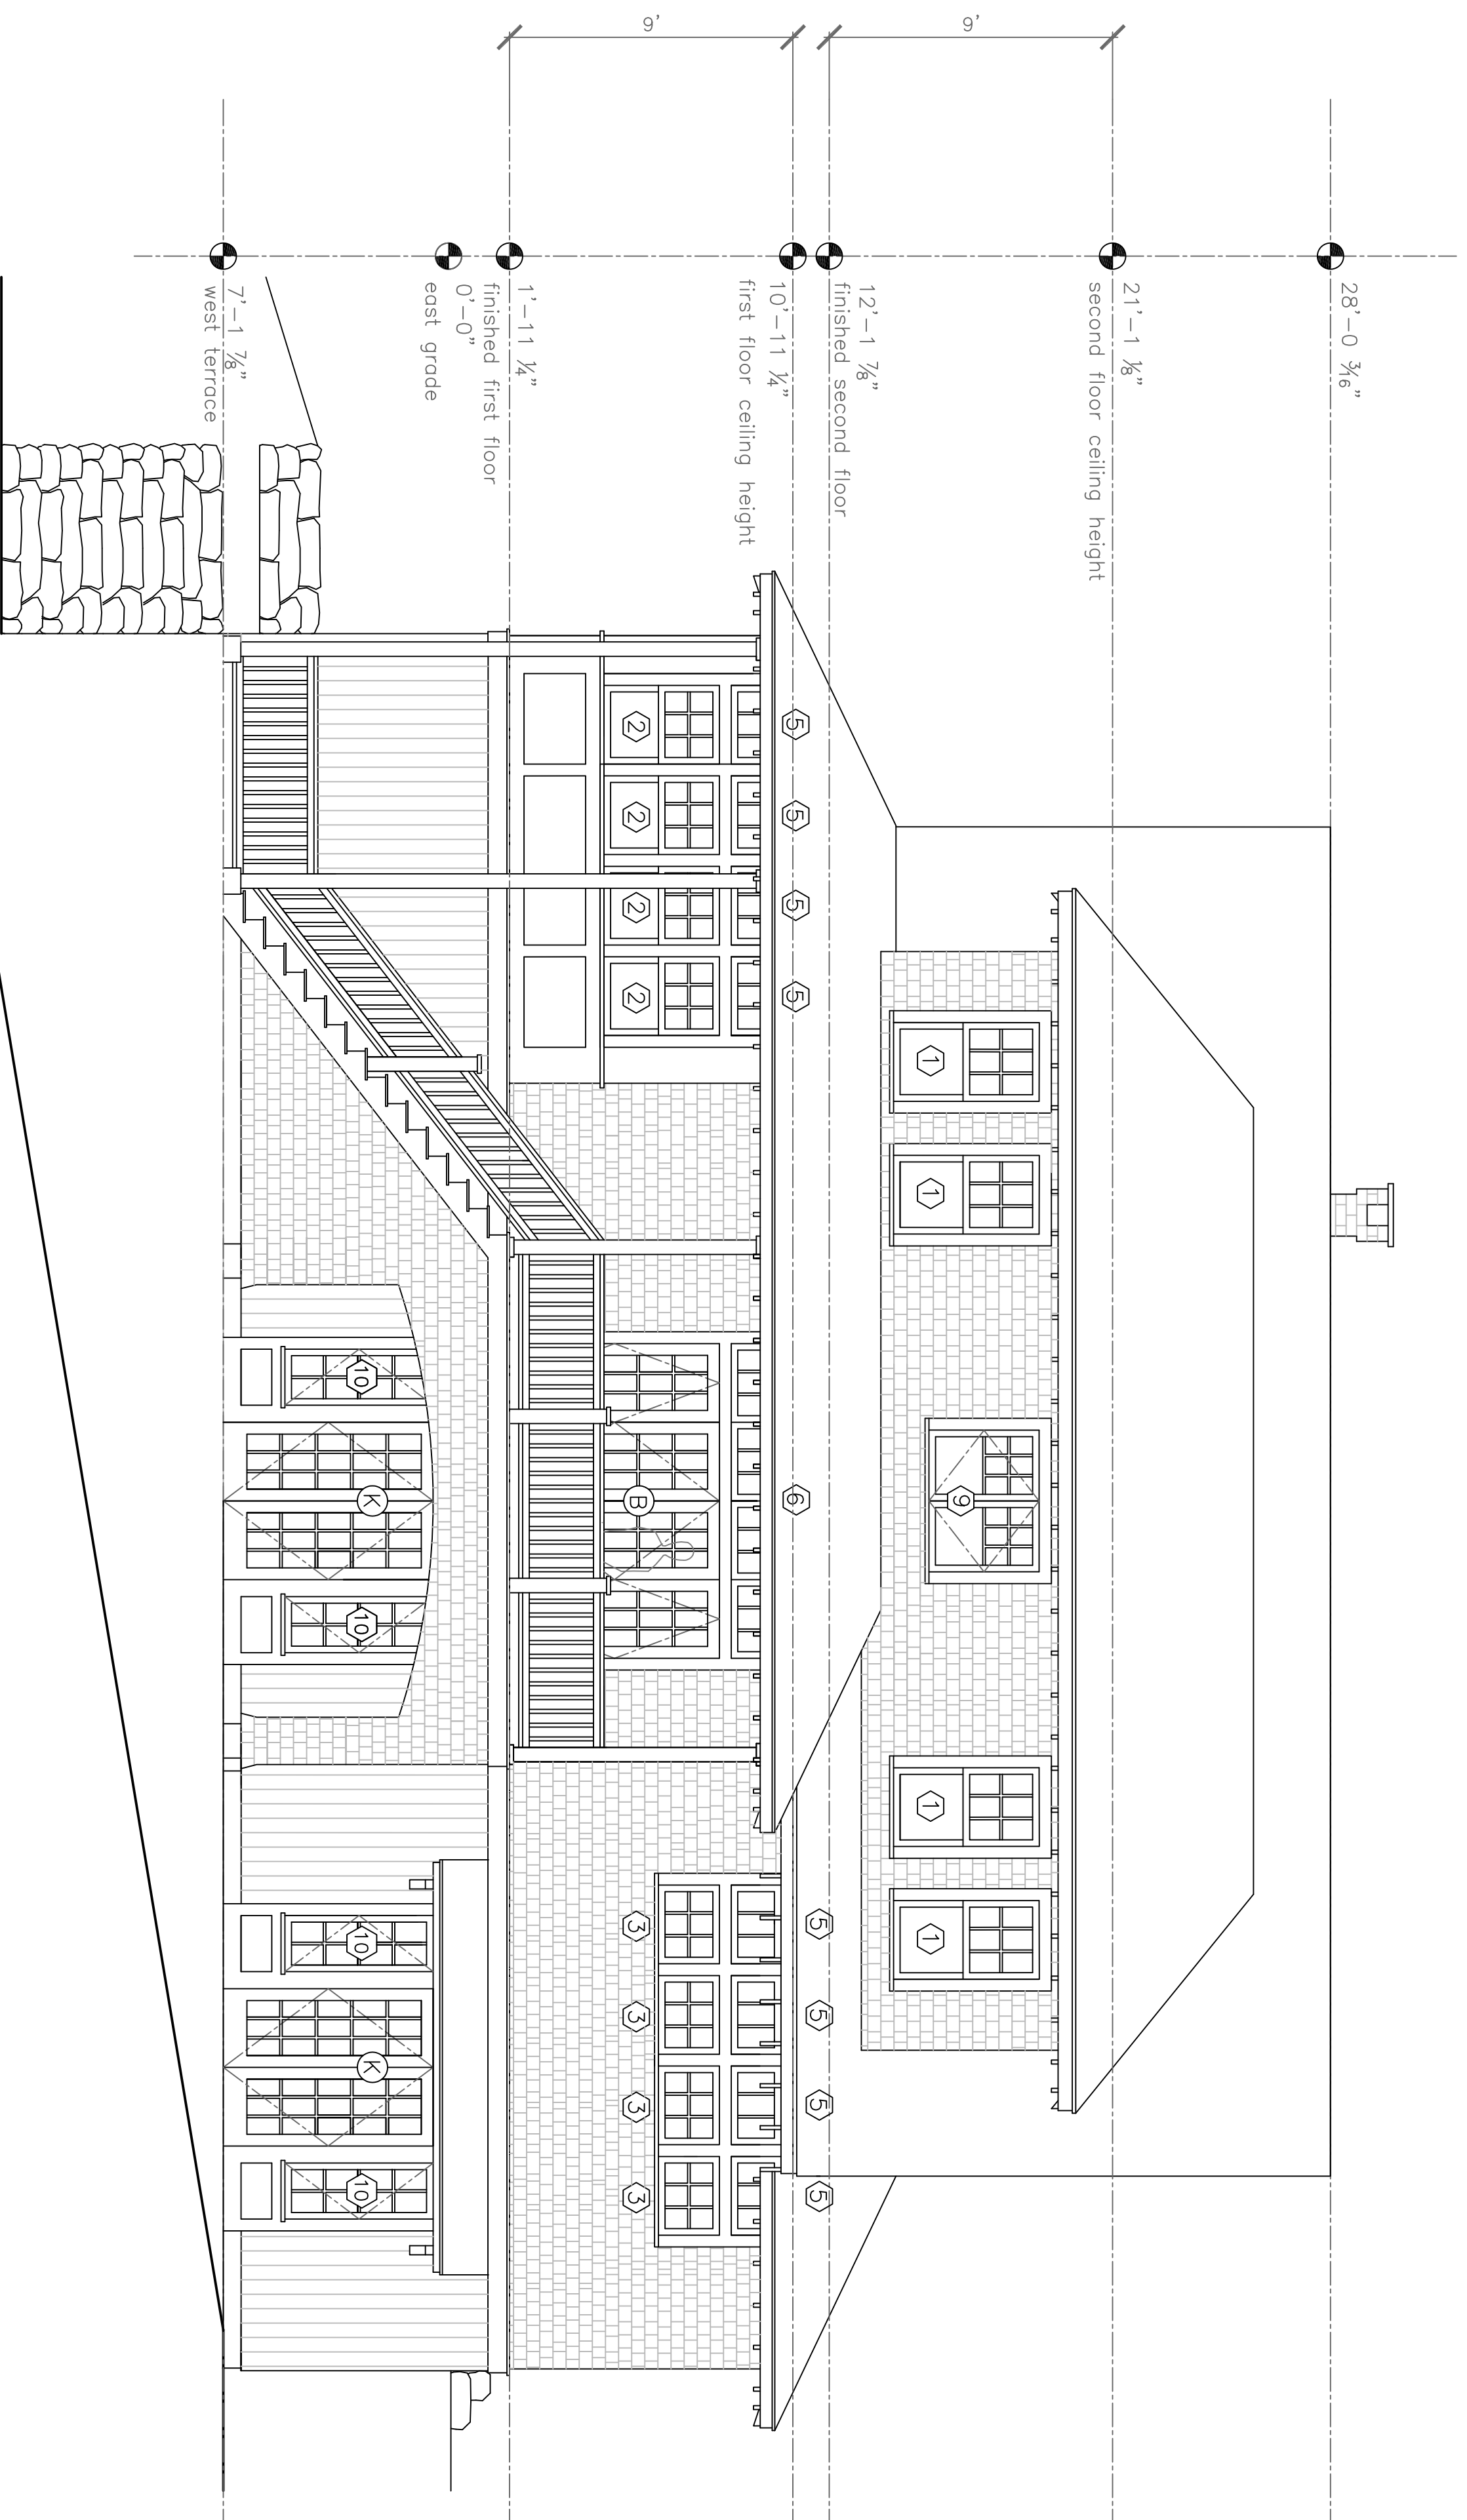

**A** West Elevation  
1/4" = 1'-0"

<b>PROJECT</b> Shaw Residence	
DATE 2.11.10	REVISED 7.27.12
SCALE 1/4" = 1'-0"	DRAWN BY Rachel
NOTES	