




**WEST ELEVATION** 1 S1  
SCALE: 1/2"=1'-0"

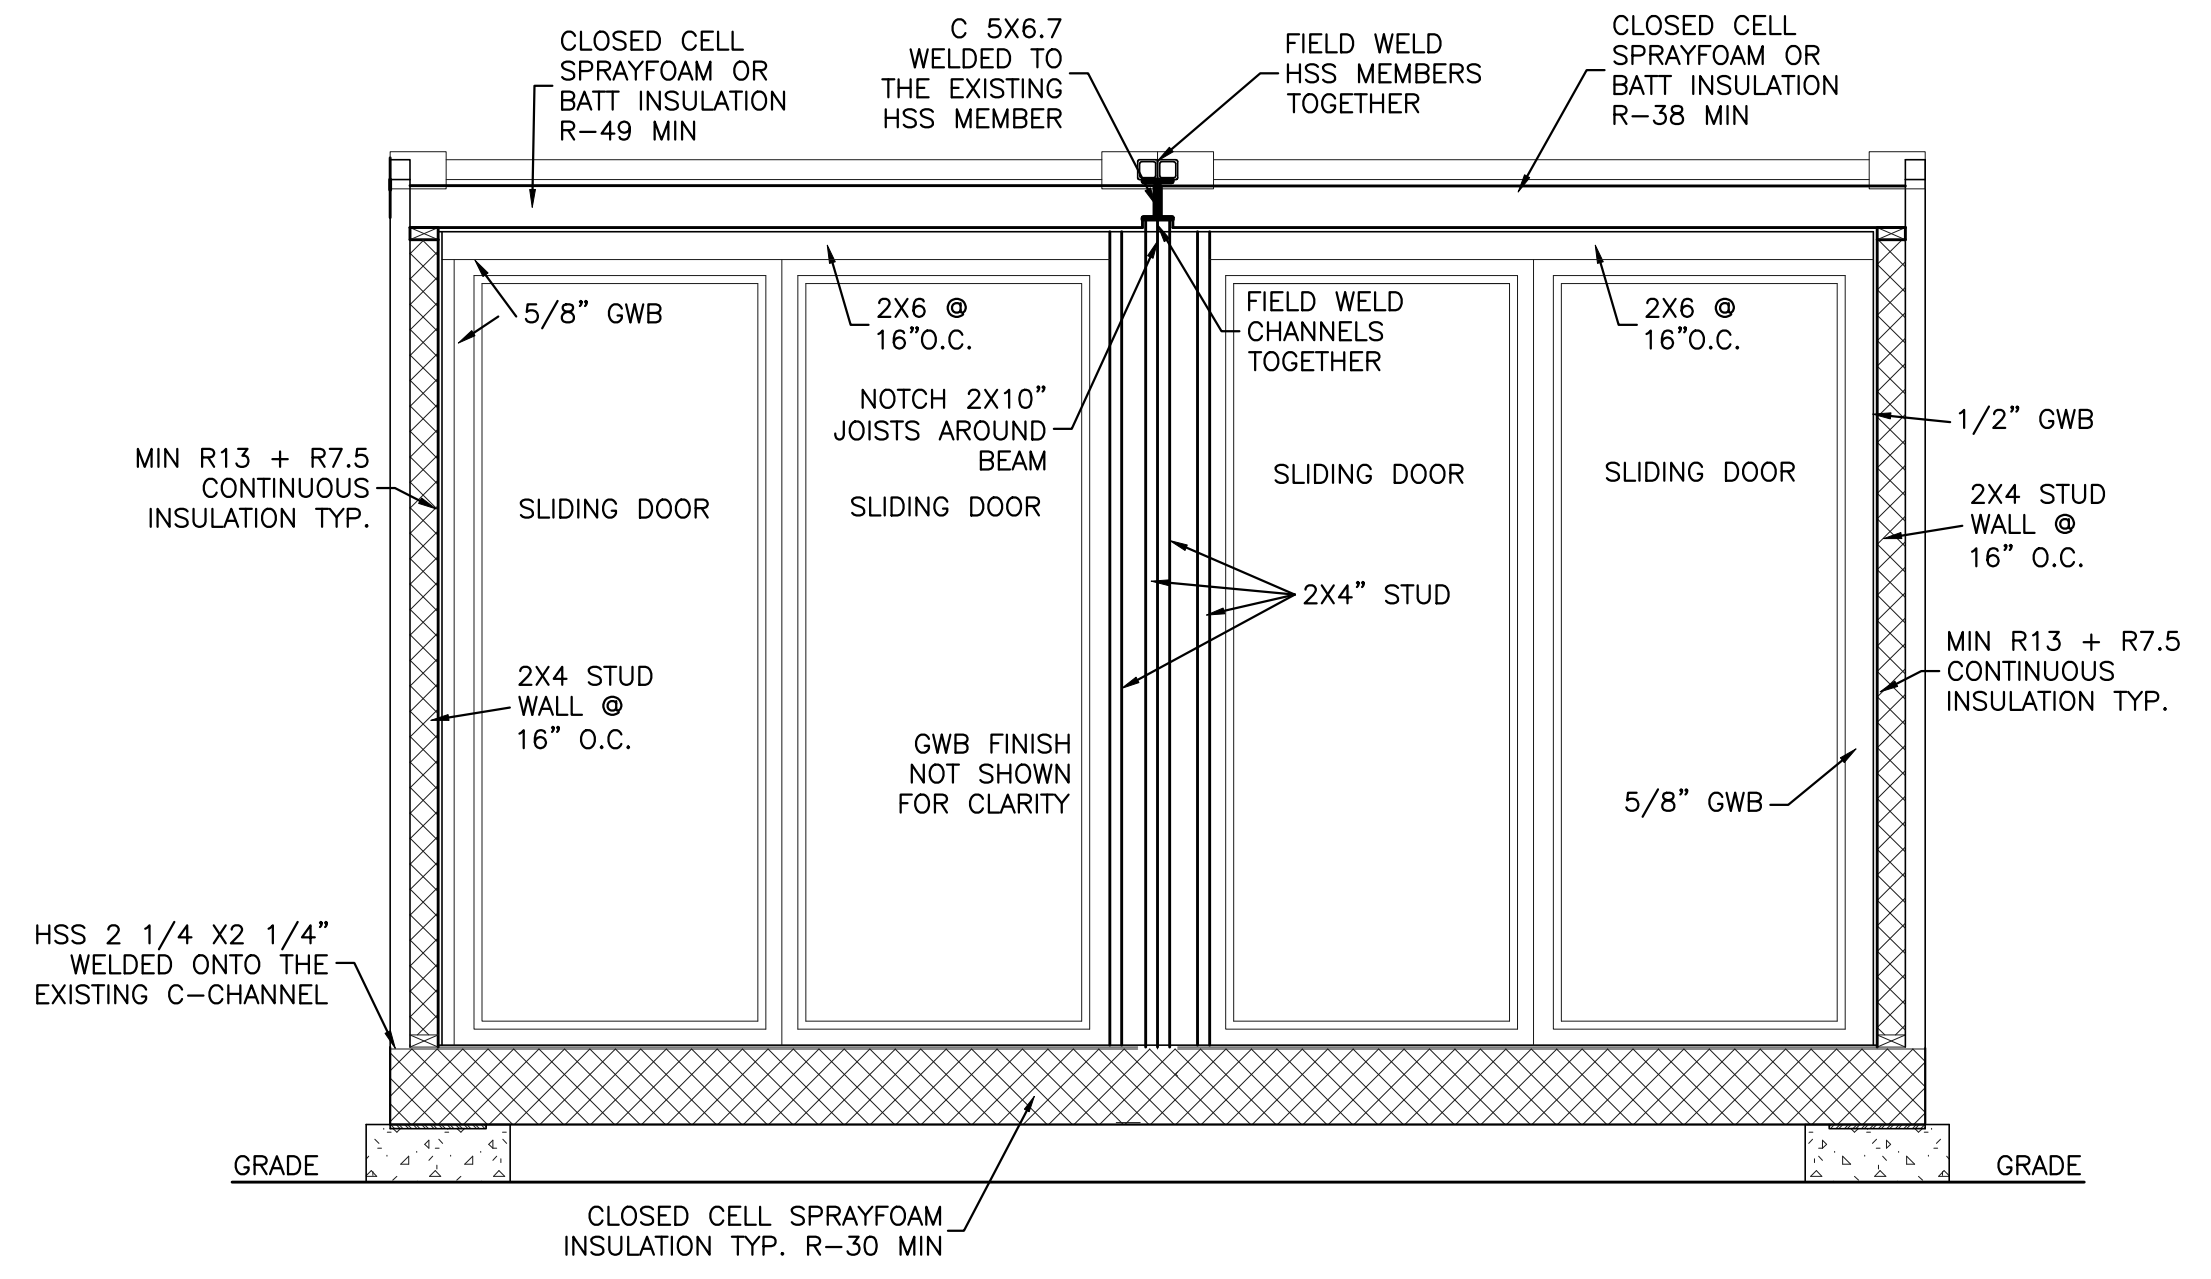


**SOUTH CROSS SECTION** 2 S1  
SCALE: 1/2"=1'-0"

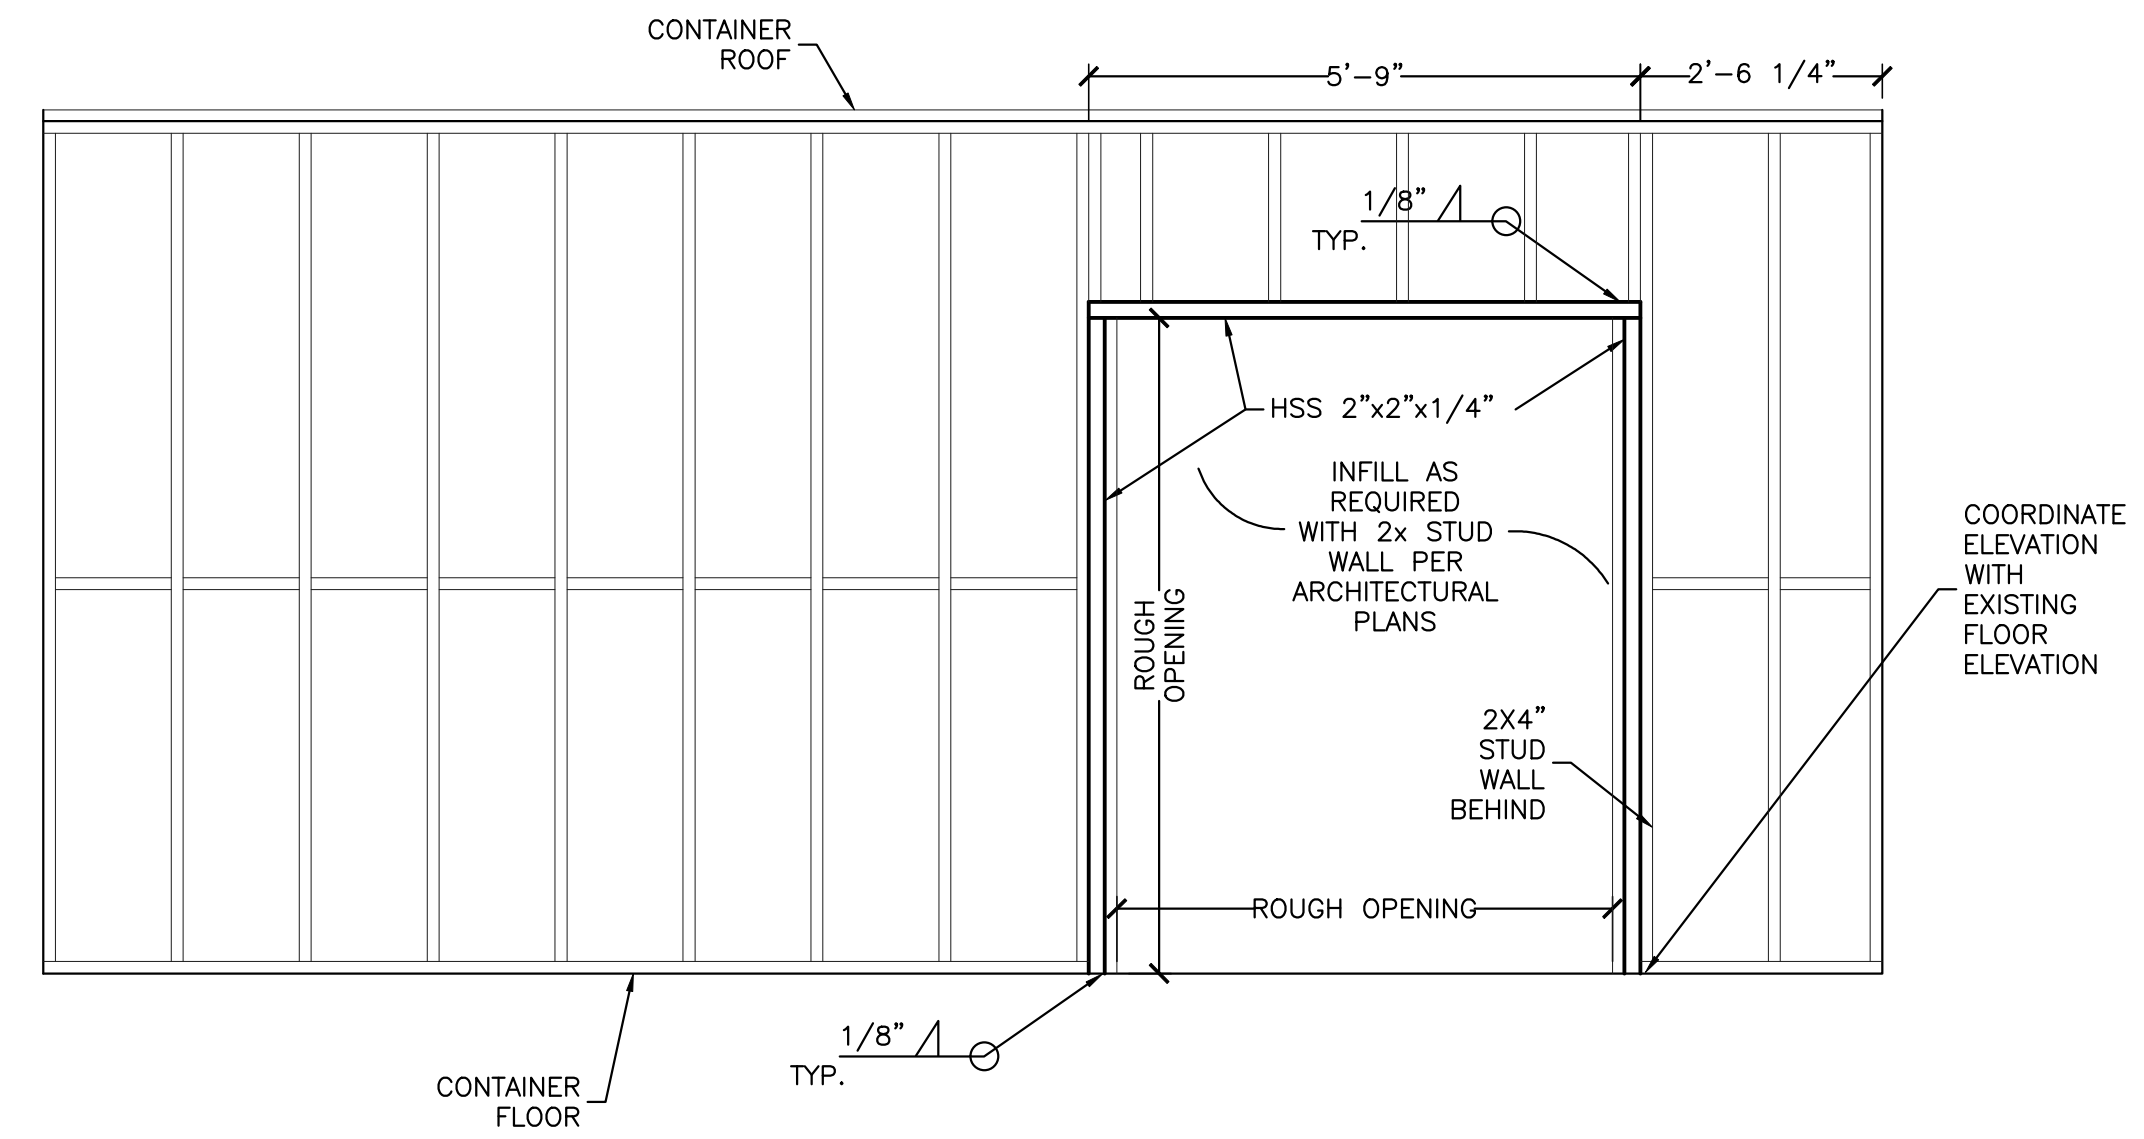

**INTERIOR ELEVATION** 3 S1  
SCALE: 1/2"=1'-0"

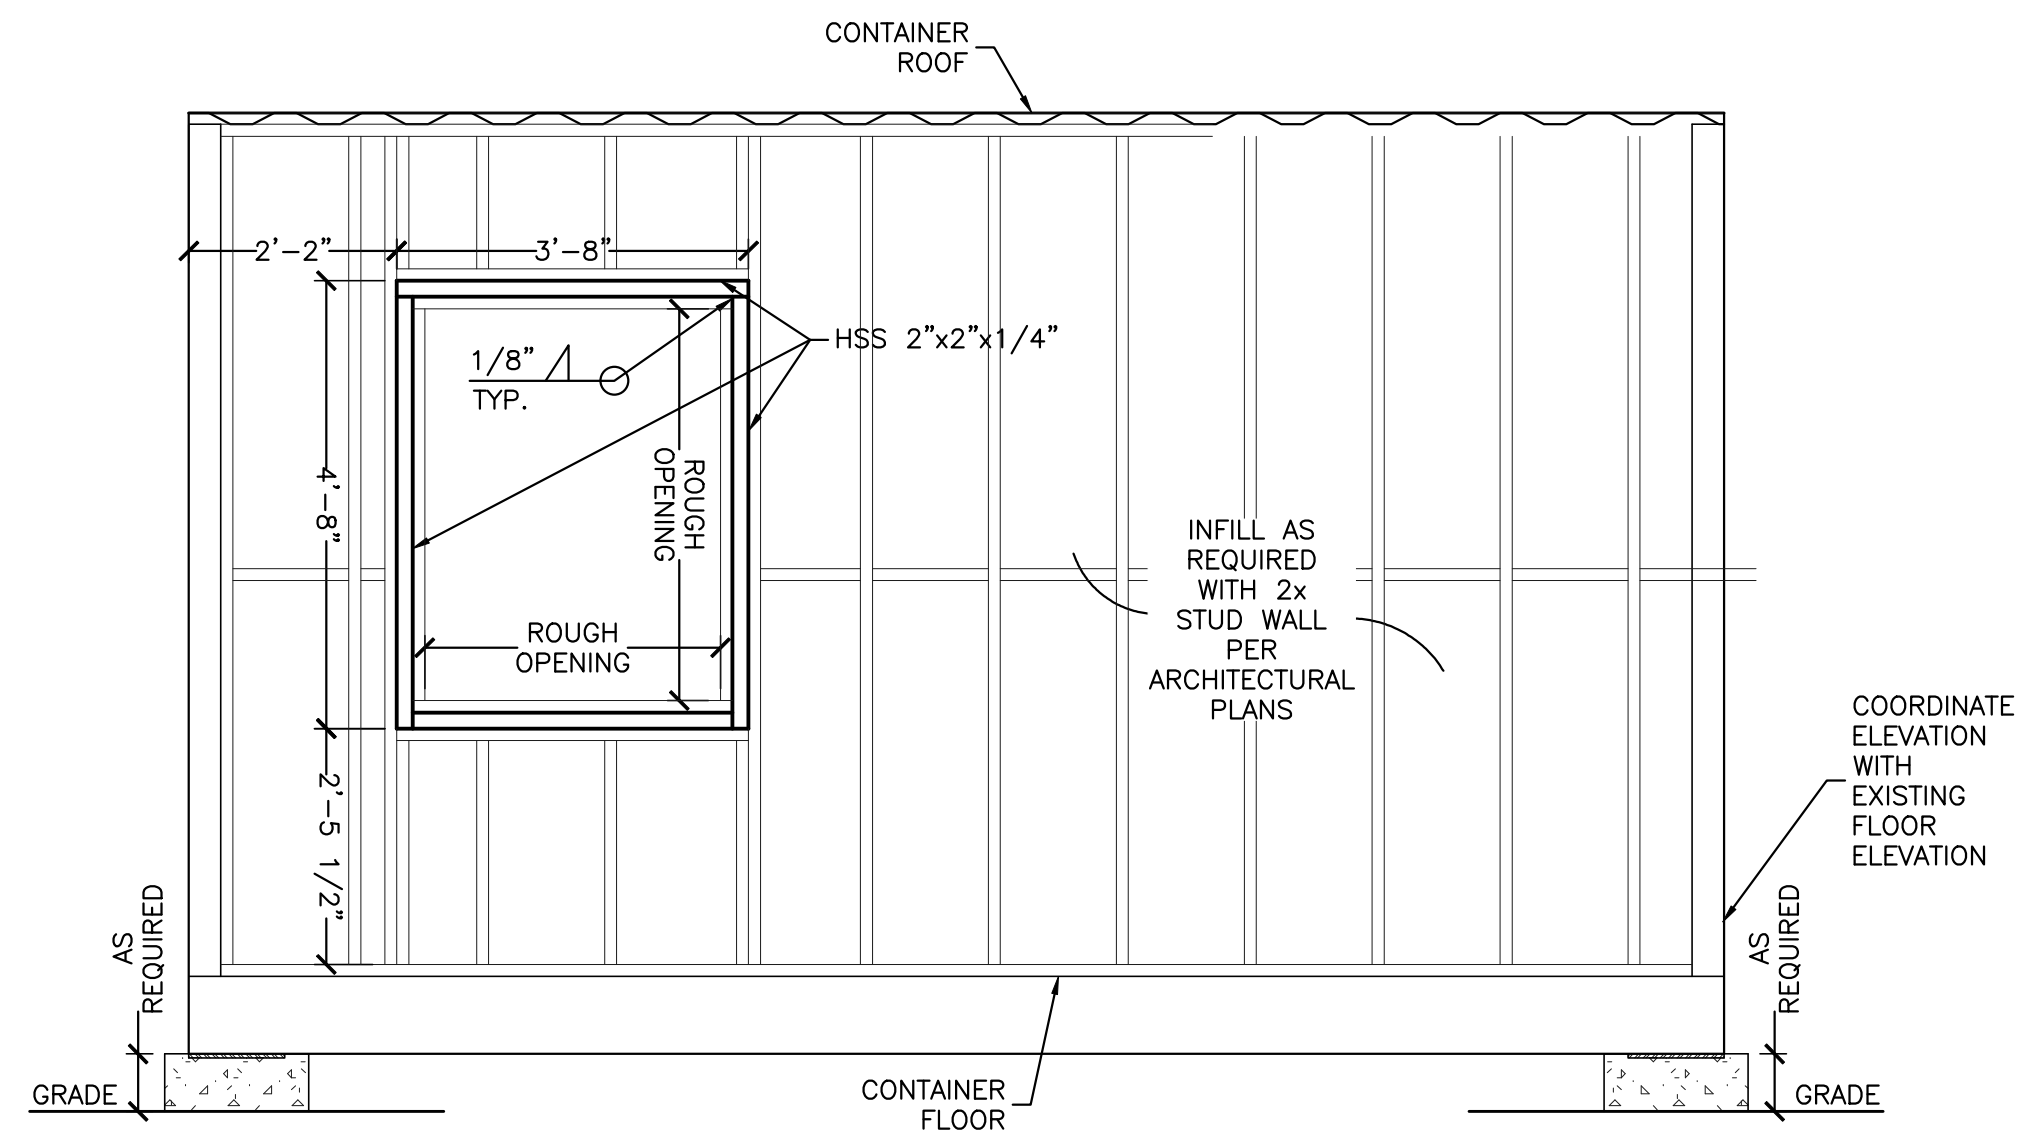

**NORTH ELEVATION** 4 S1  
SCALE: 1/2"=1'-0"

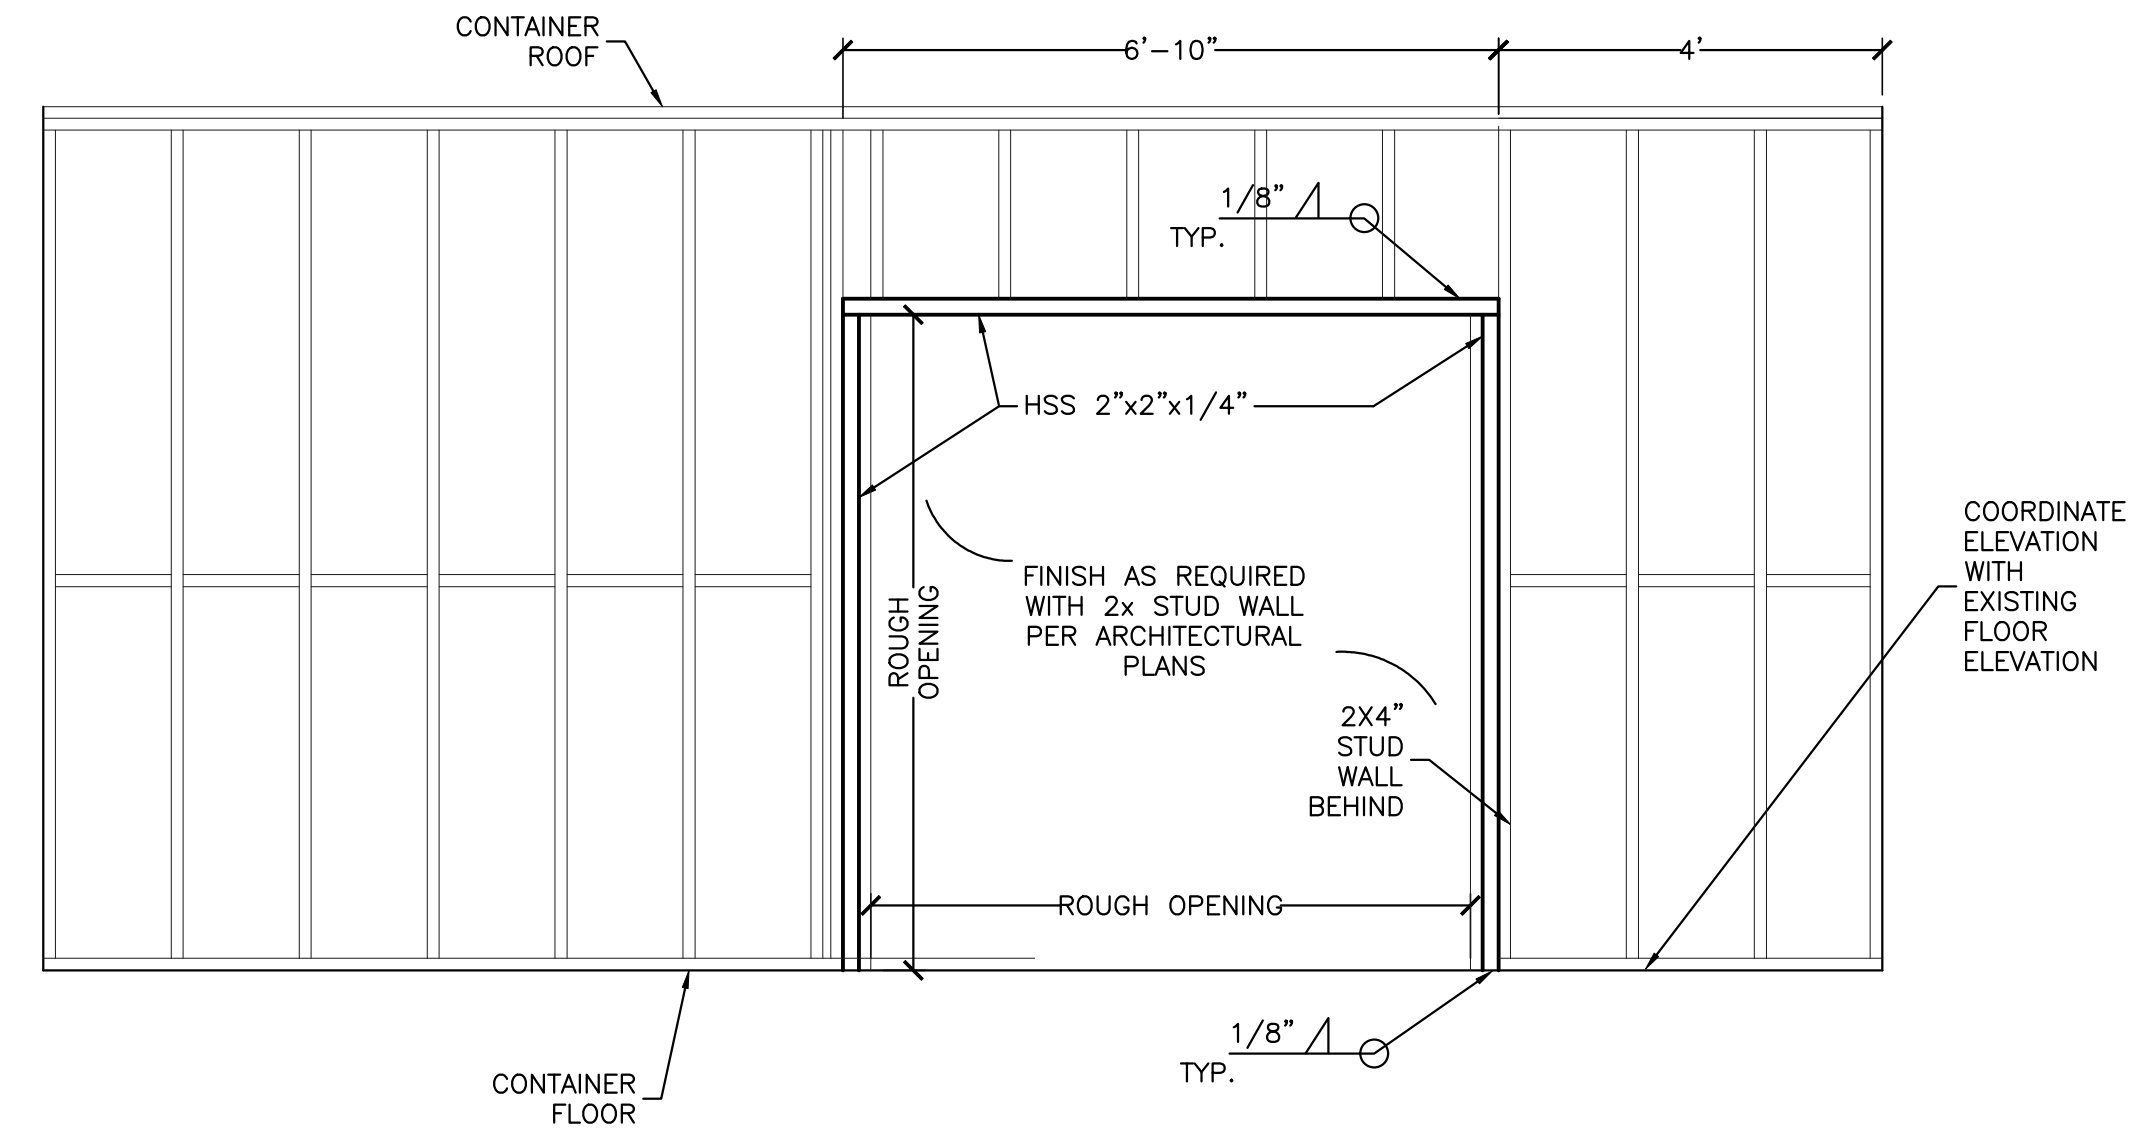

**INTERIOR ELEVATION** 5 S1  
SCALE: 1/2"=1'-0"

NO.	DATE	REVISIONS

PROJECT NAME: RORY BUILDING ADDITION  
 ISO CUBE CONTAINERS  
 PORTLAND, MAINE  
 SHEET NAME: STRUCTURAL ELEVATIONS

DESIGNED: NEH	PROJECT NO: 17285
DRAWN: RCM	DRAWING NO: 17285S
CHECKED: KGE	FIELDWORK:
APPROVED: KGE	SCALE:
PLAN DATE: MAR. 02, 2018	DATE ISSUED: MAR. 02, 2018
CLIENT: 600 SPACE	55 BAKER BLVD.
	BREWER, MAINE 04412

**Plymouth Engineering, Inc.**  
 P.O. Box 46 30 Lower Detroit Road  
 Plymouth, Maine 04989  
 Tel: (207) 257-2071 Fax: (207) 257-2130  
 info@plymouthengineering.com  
 www.plymouthengineering.com



PRELIMINARY

DRAWINGS NOT SEALED ARE FOR PLANNING PURPOSES ONLY AND ARE NOT INTENDED FOR PERMITTING, BIDDING OR CONSTRUCTION

SHEET 2 OF 3

**S3**