



ARCHITECT:
REED & CO. ARCHITECTURE

46 CUMBERLAND AVE
PORTLAND, ME 04101
207 871 9678

INTERIOR DESIGNER:

COLE DESIGN
PO BOX 381
KITTEERY, ME 03904
207 653 0083

STRUCTURAL ENGINEER:


SHELLEY ENGINEERING
PO BOX 1030
GRAY, ME 04039
207 657 8031

MECHANICAL ENGINEER:

HOLBROOK ENGINEERING
52 HEATH RD
SACO, ME 04072
207 283 9127

ELECTRICAL ENGINEER:

BARTLETT DESIGN
942 WASHINGTON STREET
BATH, MAINE 04530
207 443 5447

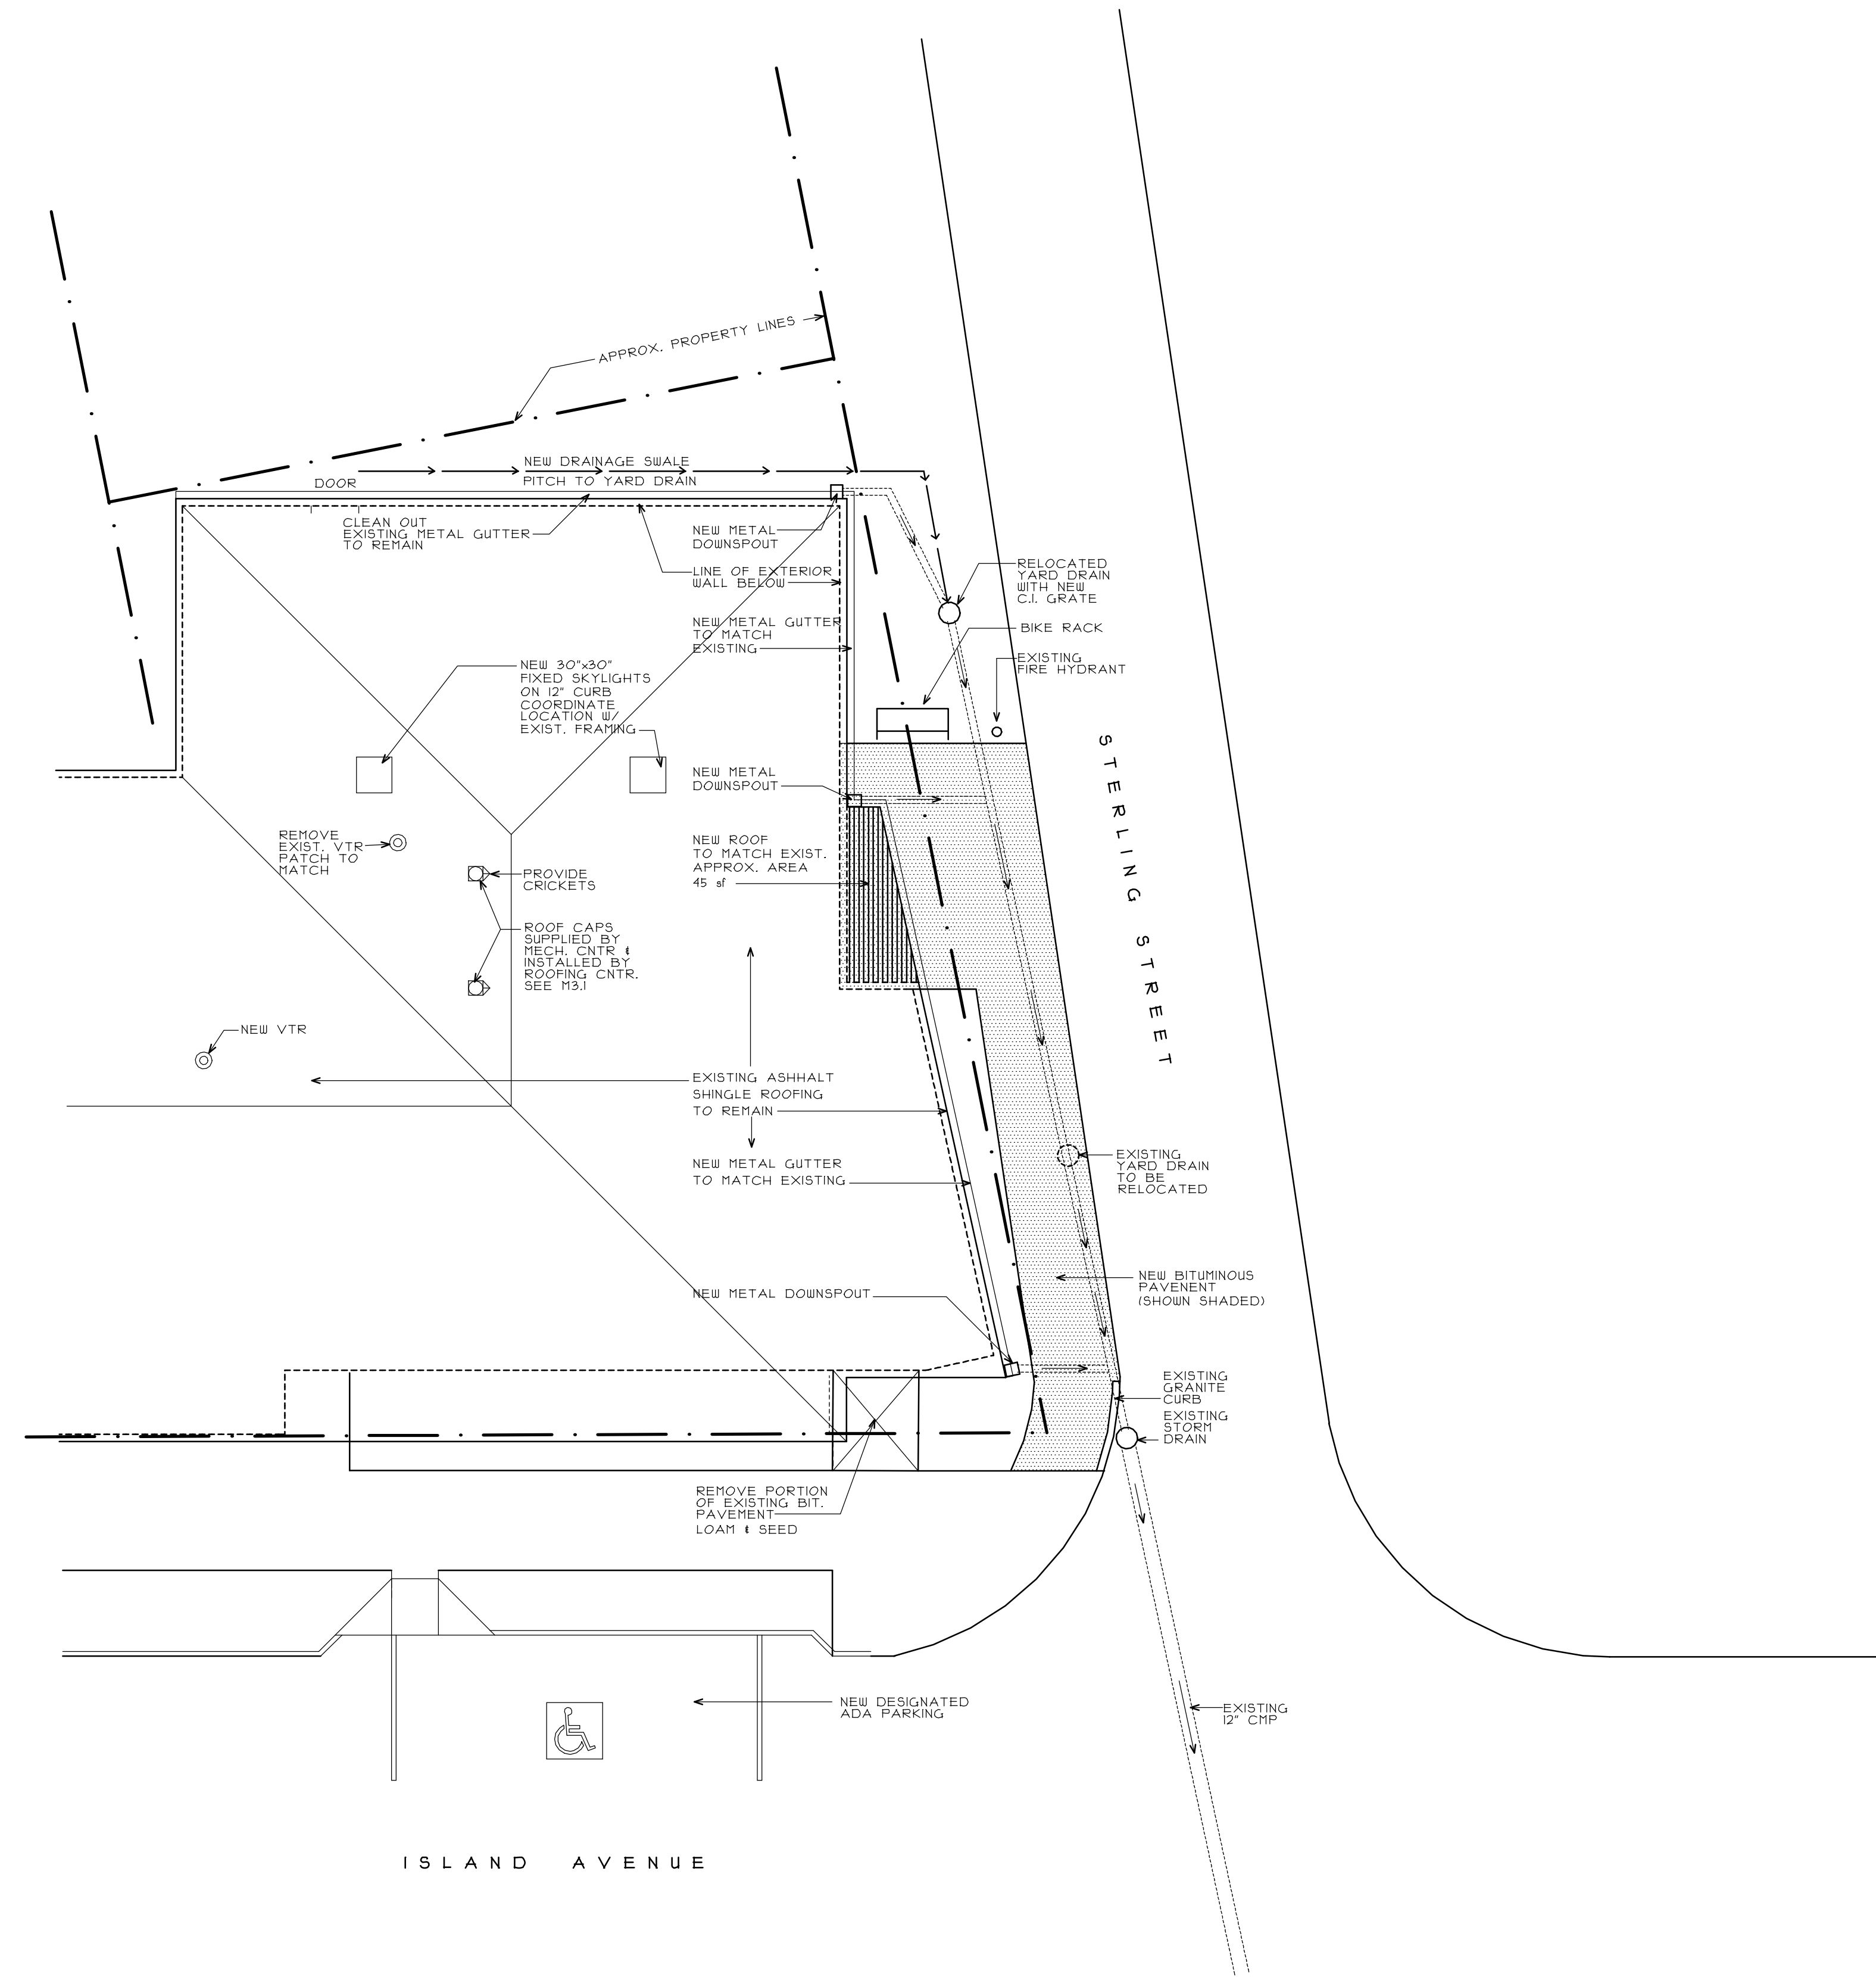


ROOF PLAN & SITE IMPROVEMENTS

1/8" = 1'-0"

GENERAL NOTES:

1. ALL EXISTING SITE INFORMATION TAKEN FROM DRAWING #5-1 TITLED "PEAKS ISLAND PUBLIC SAFETY AND COMMUNITY BUILDING" DATED MARCH 5, 2019 PREPARED BY GROUP DESIGN, THORPSON'S POINT, PORTLAND, MAINE.

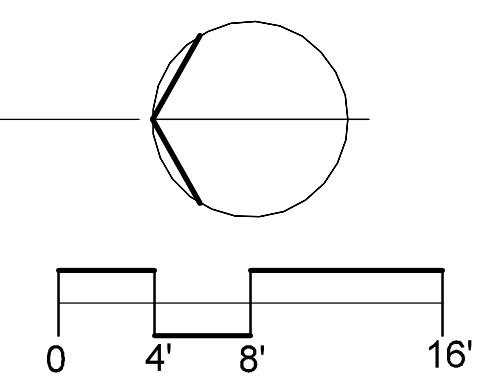

PROPOSED IMPROVEMENTS

PEAKS ISLAND COMMUNITY CENTER & LIBRARY

Title:
ROOF PLAN & SITE IMPROVEMENTS

Sheet No.
A1.4

Scale: AS NOTED
Date:
Revised:

12-21-16 Issued for Review
12-23-16 Revised per Review