


ARCHITECT:
REED & CO. ARCHITECTURE
 46 CUMBERLAND AVE
 PORTLAND, ME 04101
 207 871 5678

INTERIOR DESIGNER:
COLE DESIGN
 PO BOX 381
 KITTEERY, ME 03904
 207 653 0083

STRUCTURAL ENGINEER:
SHELLEY ENGINEERING
 PO BOX 1030
 GRAY, ME 04039
 207 657 8031

MECHANICAL ENGINEER:
HOLBROOK ENGINEERING
 52 HEATH RD
 SACO, ME 04072
 207 283 9127

ELECTRICAL ENGINEER:
BARTLETT DESIGN
 942 WASHINGTON STREET
 BATH, MAINE 04530
 207 443 5447

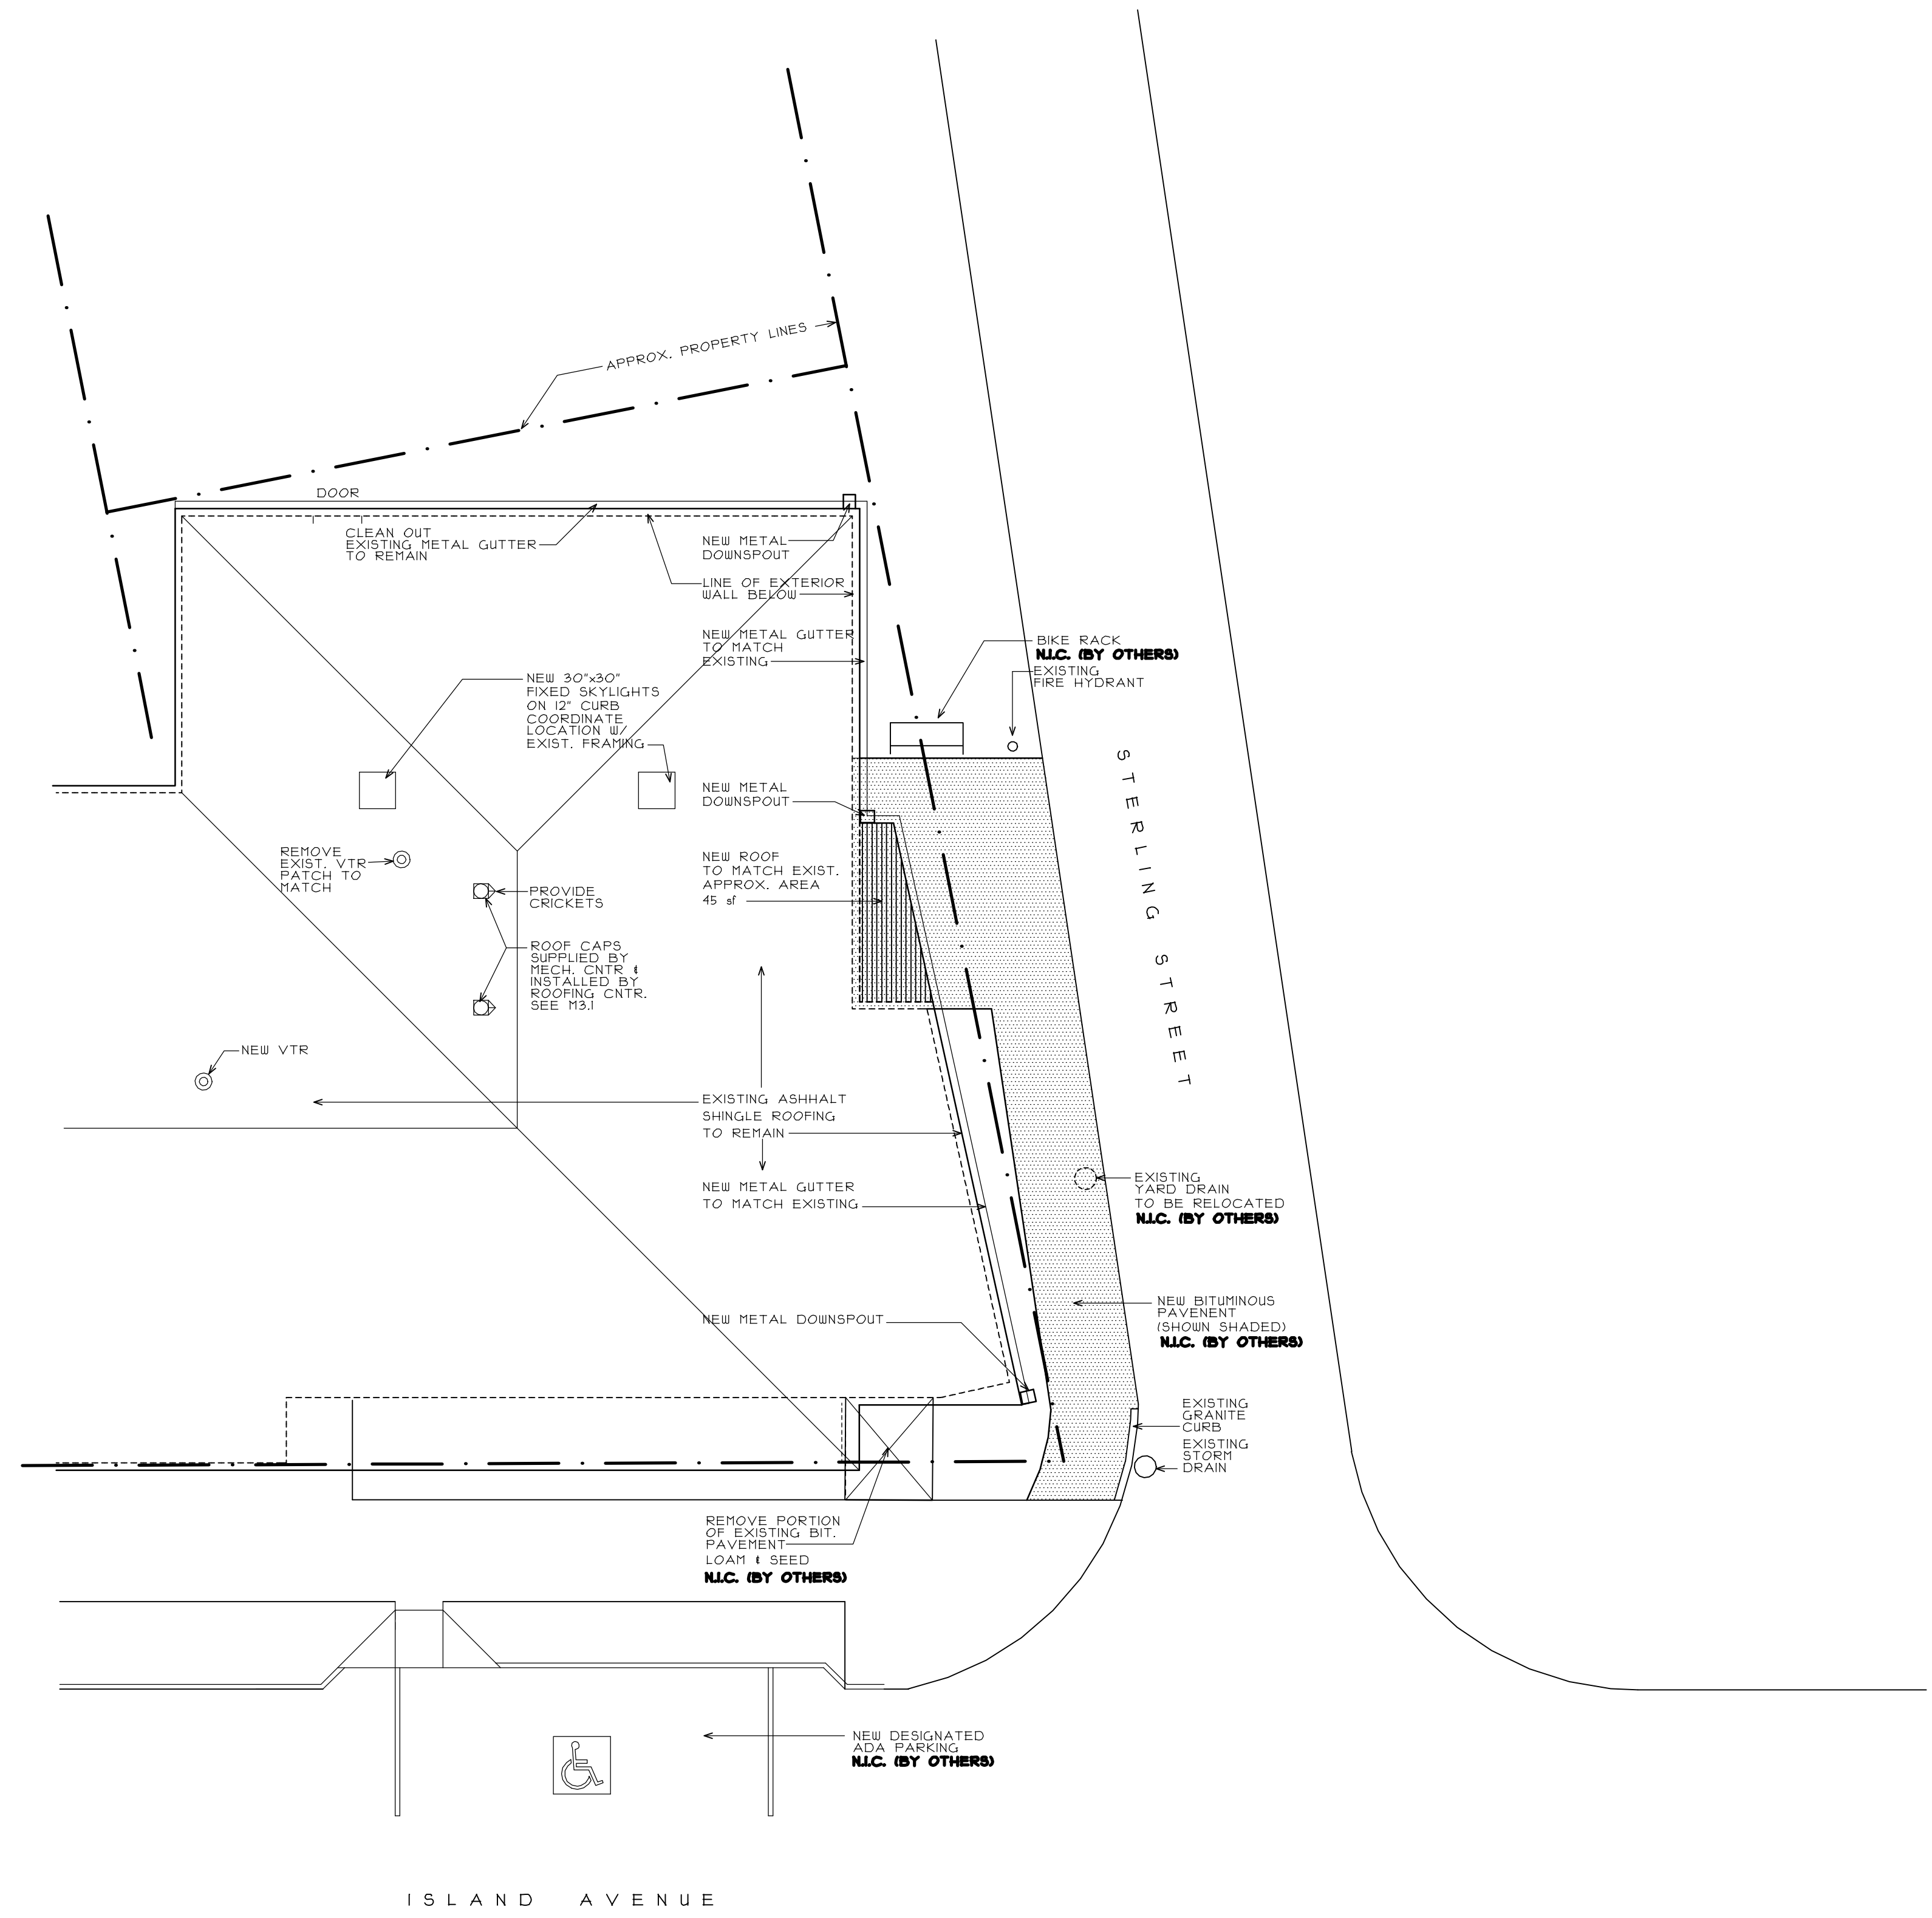


ROOF PLAN & SITE IMPROVEMENTS

1/8" = 1'-0"

GENERAL NOTES:

1. ALL EXISTING SITE INFORMATION TAKEN FROM DRAWING #5-1 TITLED "PEAKS ISLAND PUBLIC SAFETY AND COMMUNITY BUILDING" DATED MARCH 5, 2016 PREPARED BY GROUP DESIGN, THORPSON'S POINT, PORTLAND, MAINE.

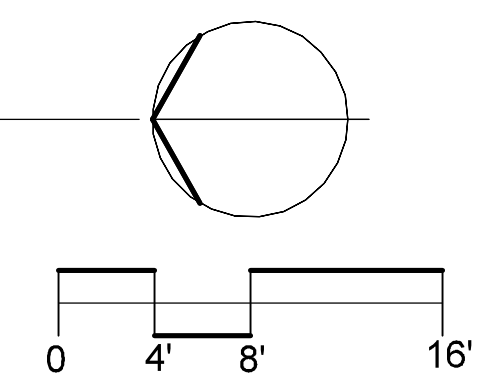

PROPOSED IMPROVEMENTS

PEAKS ISLAND COMMUNITY CENTER & LIBRARY

Title:
ROOF PLAN & SITE IMPROVEMENTS

Sheet No.
A1.4

12-21-16 Issued for Review
 12-23-16 Revised per Review
 4-12-17 Issued for Bidding

Scale: AS NOTED
 Date:
 Revised: