



Rachel Conly
Architectural Design

26 Sterling Street
Peaks Island, Maine 04108
207.766.5625

Site Plan

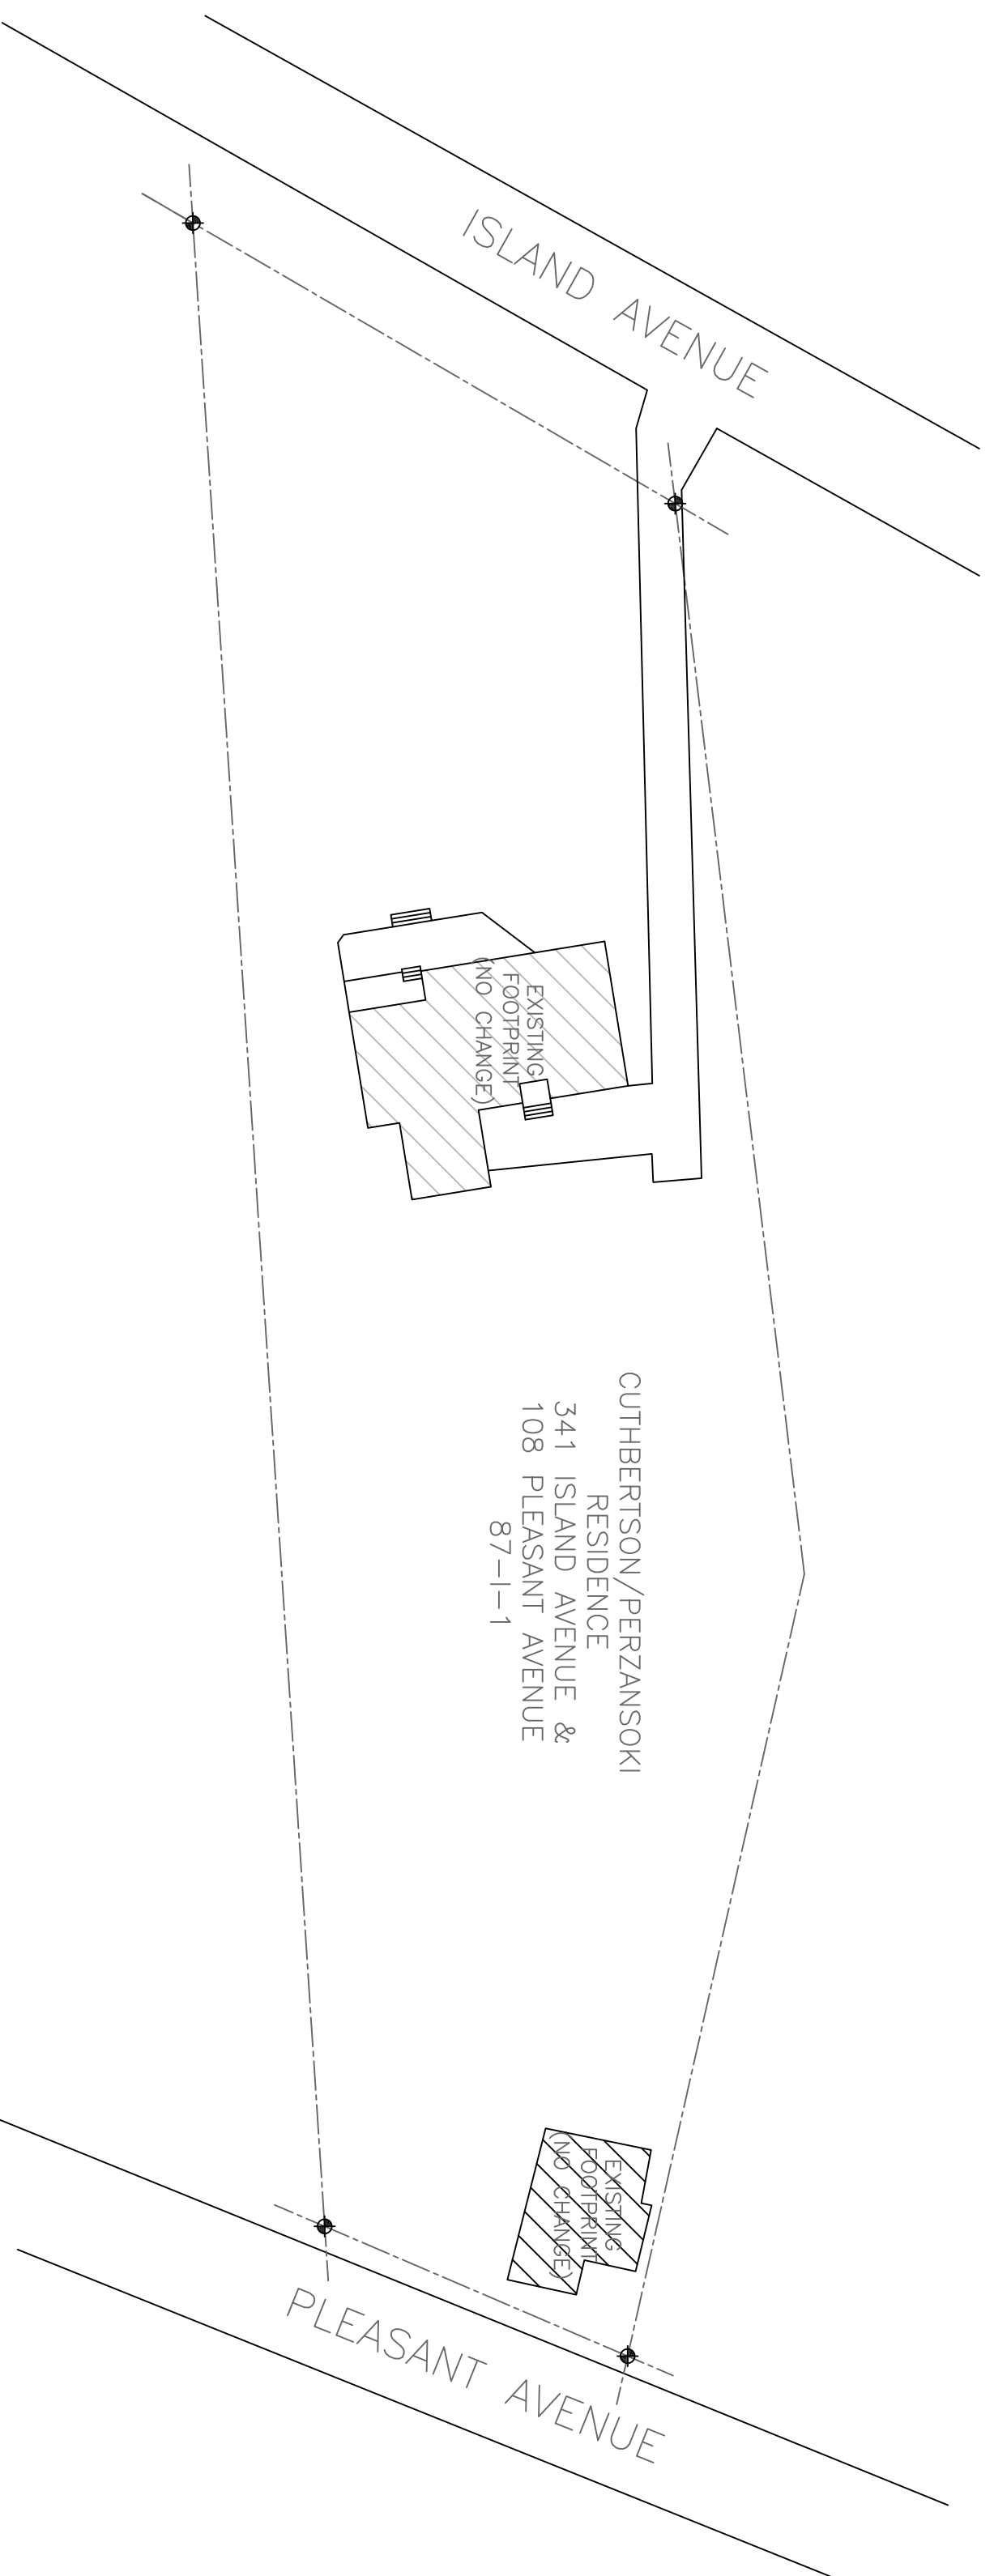

A Site Plan
1/6" = 1'-0"

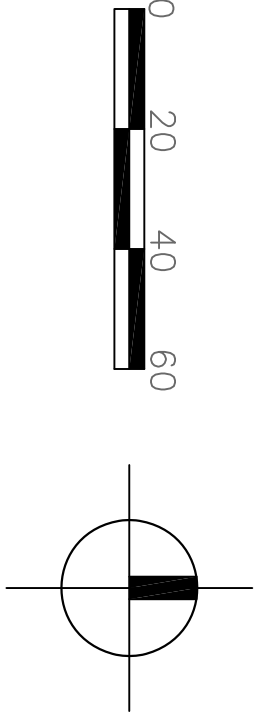

PROJECT
Cuthberston
Perzanoski Residence
341 Island Avenue
Peaks Island, Me.
04108

DATE	REVISED
5.28.13	

SCALE
1/6" = 1'-0"

NOTES	DRAWN BY
	Rachel