

Rachel Conly
Architectural Design

26 Sterling Street
Peaks Island, Maine 04108
207.766.5625

**Proposed South
Elevation**

PROJECT
Cuthberston
Perzanoski Residence
341 Island Avenue
Peaks Island, Me.
04108

DATE
5.28.13


REVISED

SCALE
1/4" = 1'-0"

DRAWN BY
Rachel

NOTES

(A) Proposed South Elevation
1/4" = 1'-0"

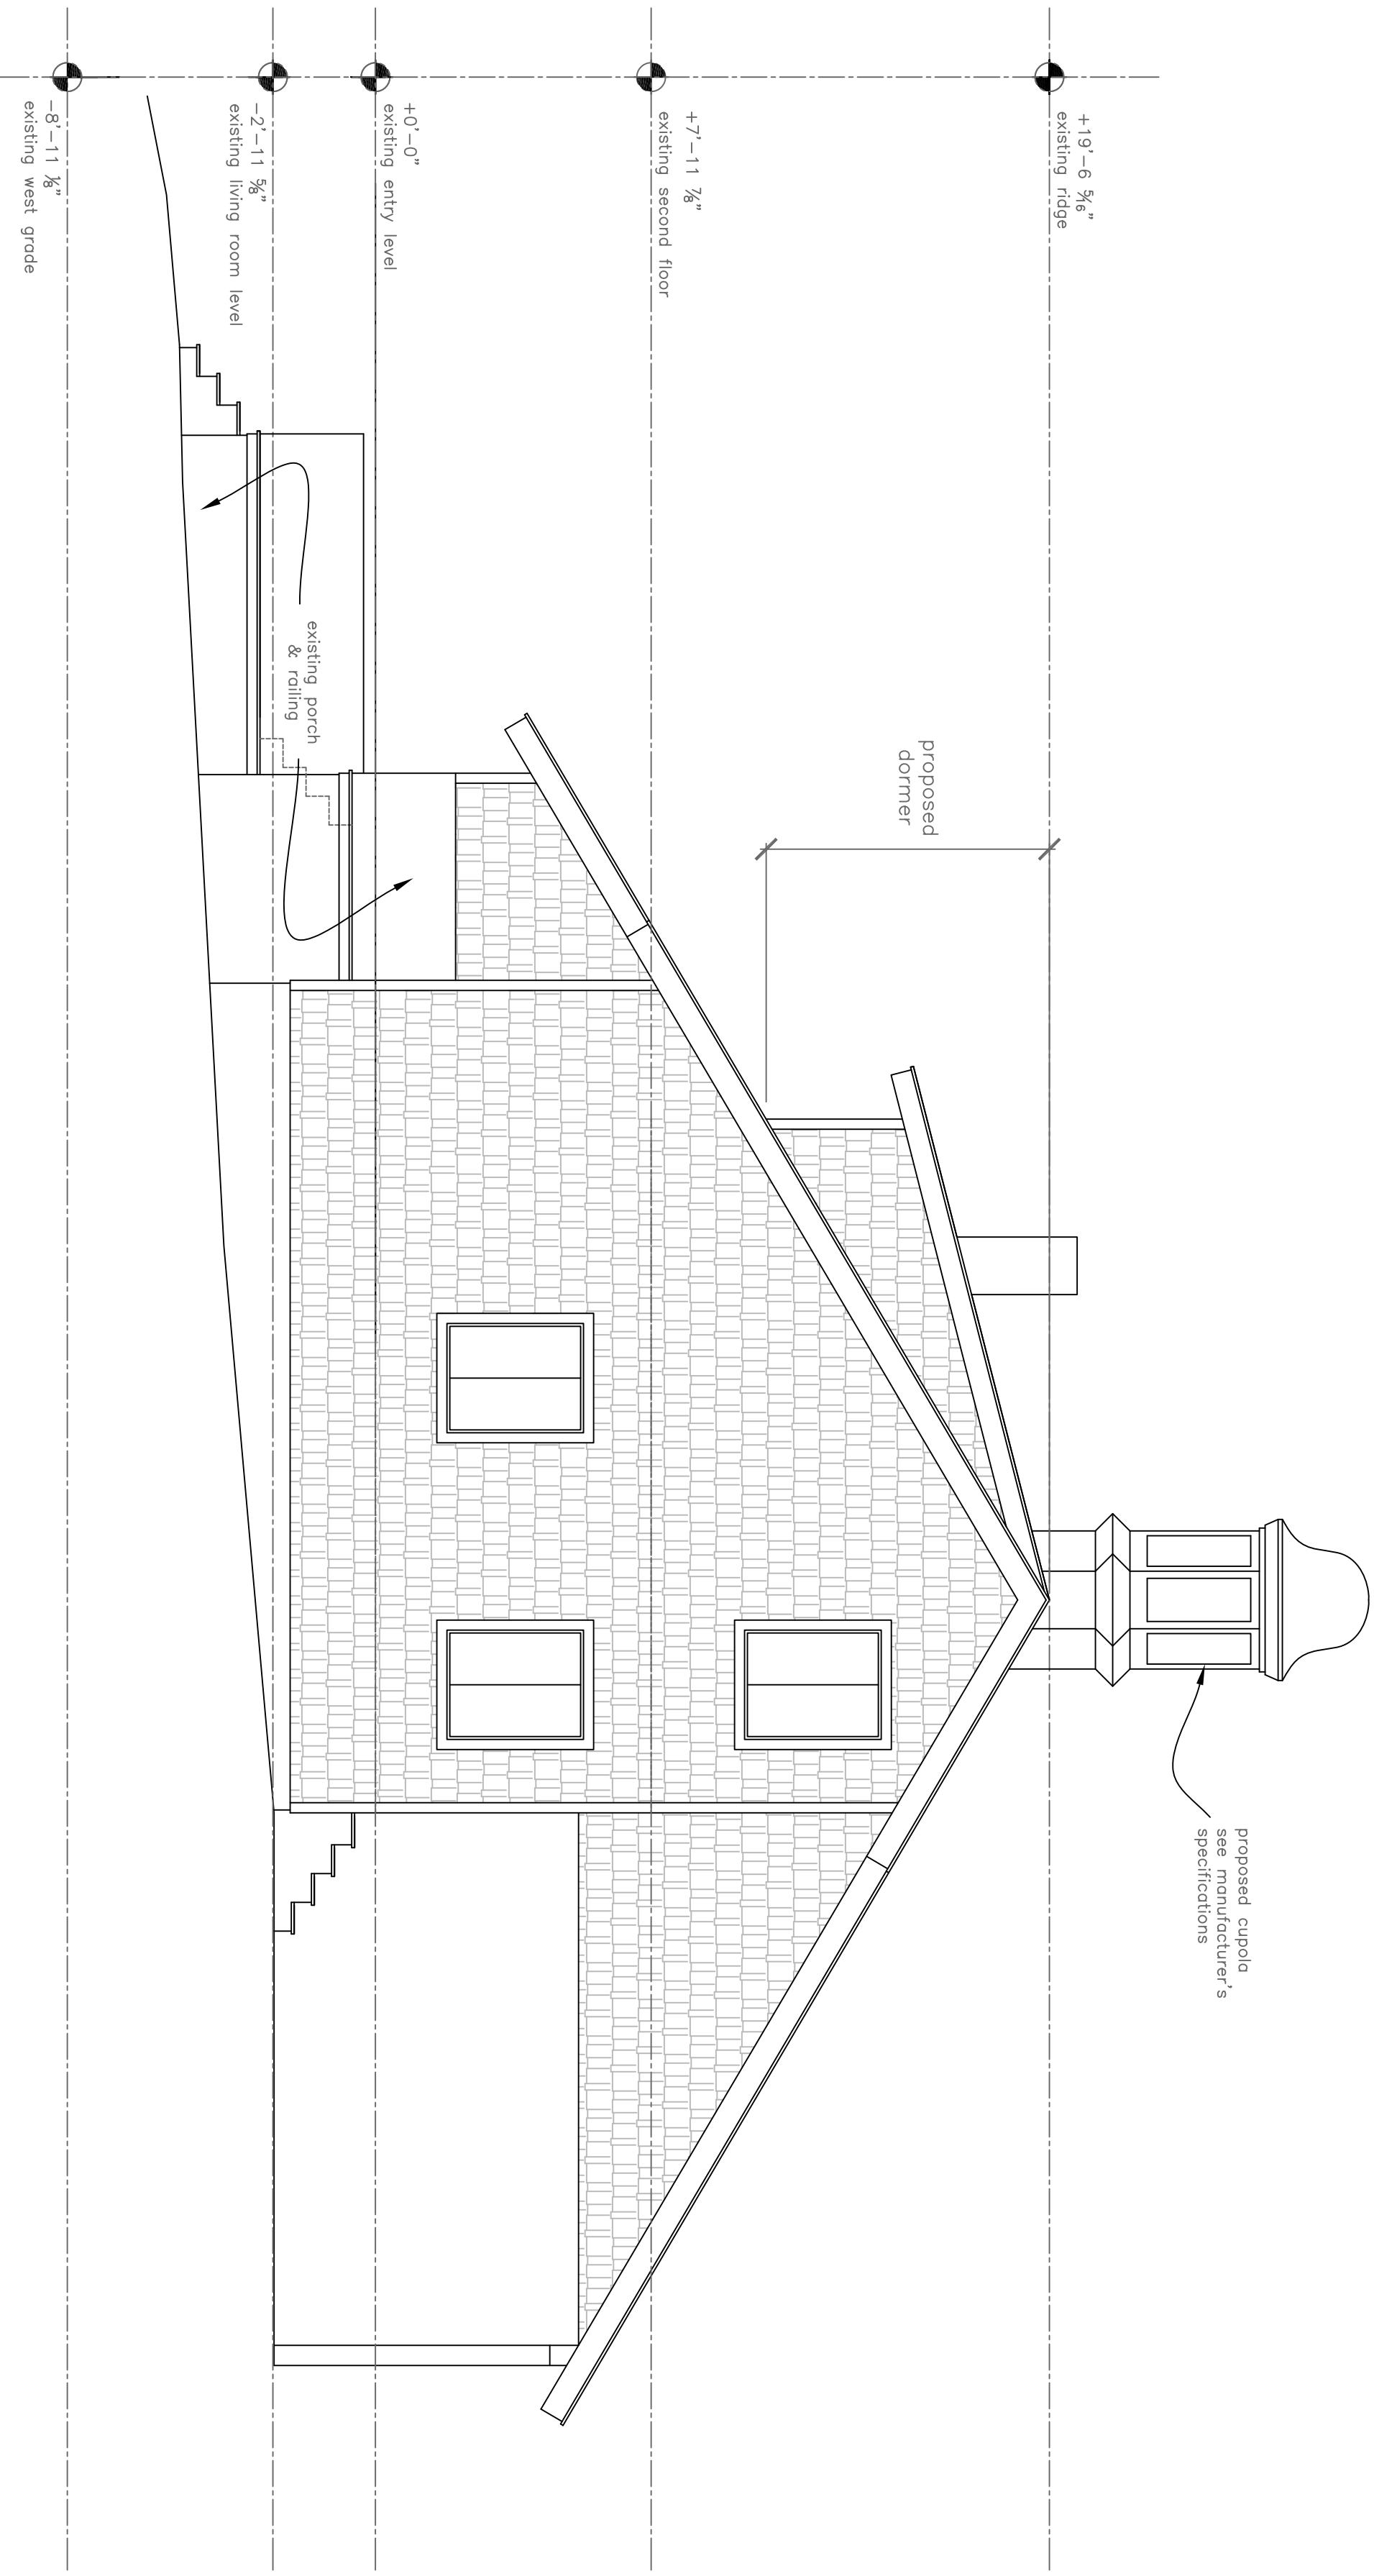

A9