

**Rachel Conly**  
 Architectural Design  
 26 Sterling Street  
 Peaks Island, Maine 04108  
 207.766.5625


**Proposed Framing  
 Plan**

PROJECT  
 Cuthberston  
 Perzanoski Residence  
 341 Island Avenue  
 Peaks Island, Me.  
 04108

DATE 5.28.13  
 SCALE 1/4" = 1'-0"  
 DRAWN BY Rachel

NOTES

NOTE:  
 VERIFY EXISTING STRUCTURAL  
 RIDGE BEAM ON SITE

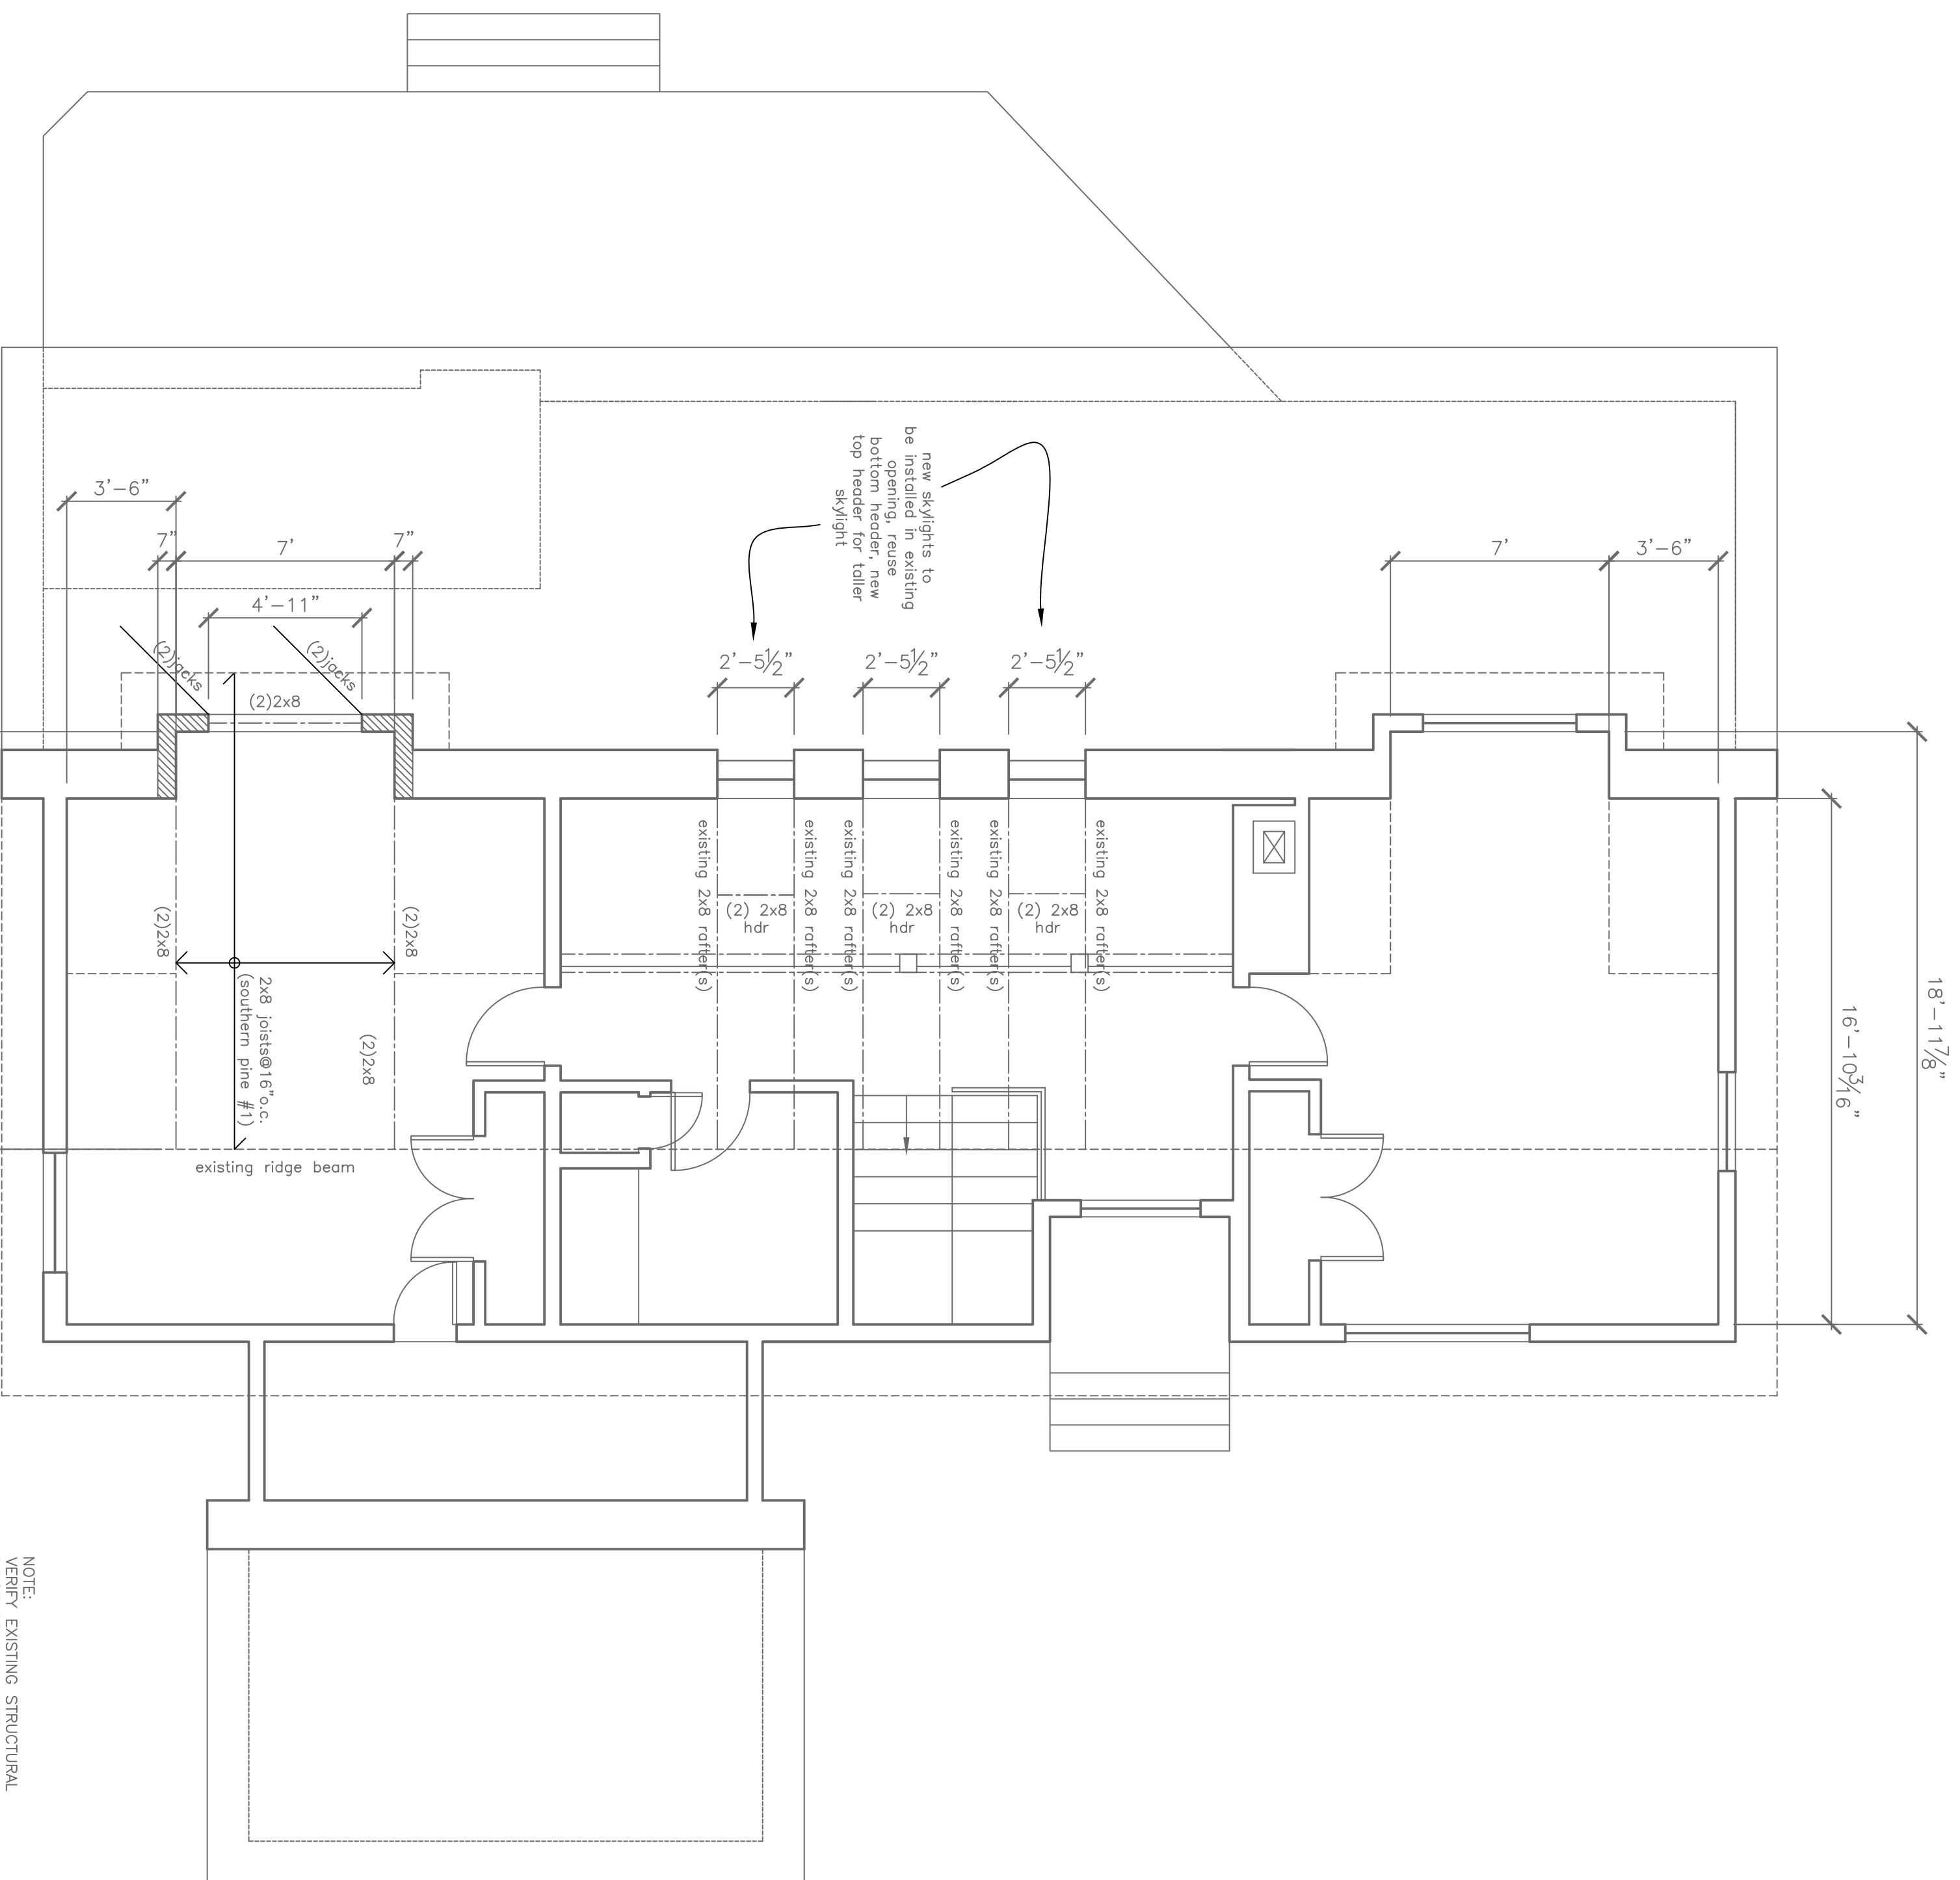

Proposed Framing Plan  
 1/4" = 1'-0"

**S1**