


Rachel Conly

Architectural Design

Peaks Island, Maine 04108
207.766.5625

**Proposed North
Elevation**

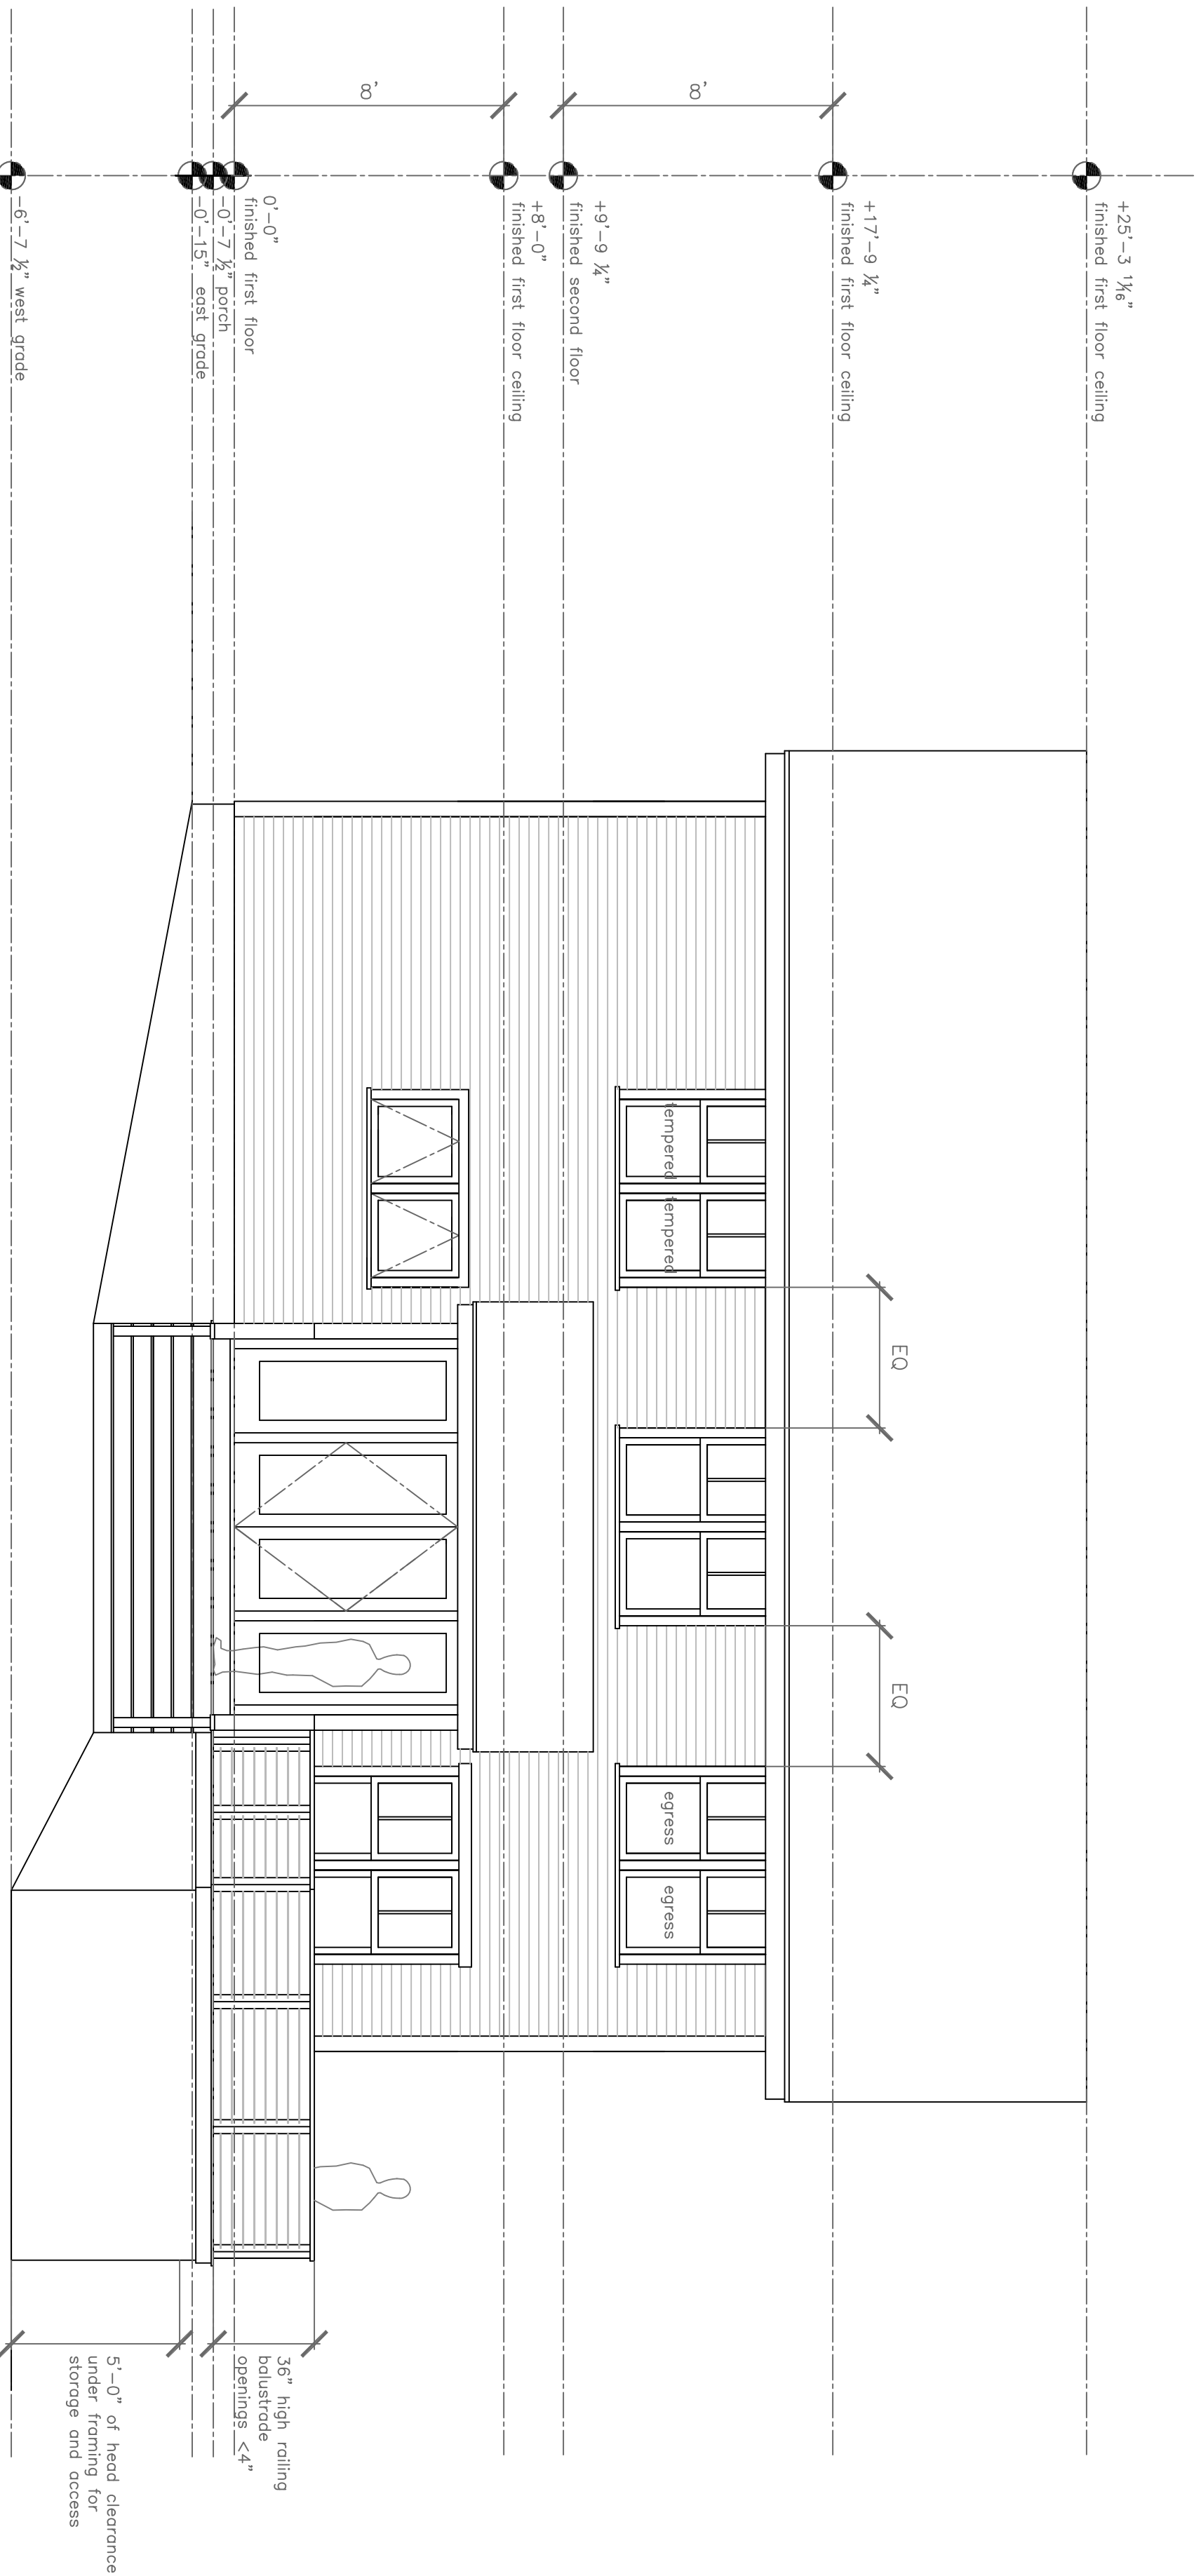

A Proposed North Elevation
1/4" = 1'-0"

PROJECT
**Gulliver Family
Residence**

**308 Island Avenue
Peaks Island, Me.
04108**

DATE 4.17.13

REVISED

SCALE 1/4" = 1'-0"

DRAWN BY

Rachel

NOTES

A3