


**Rachel Conly**

Architectural Design

Peaks Island, Maine 04108  
207.766.5625

**Proposed East  
Elevation**

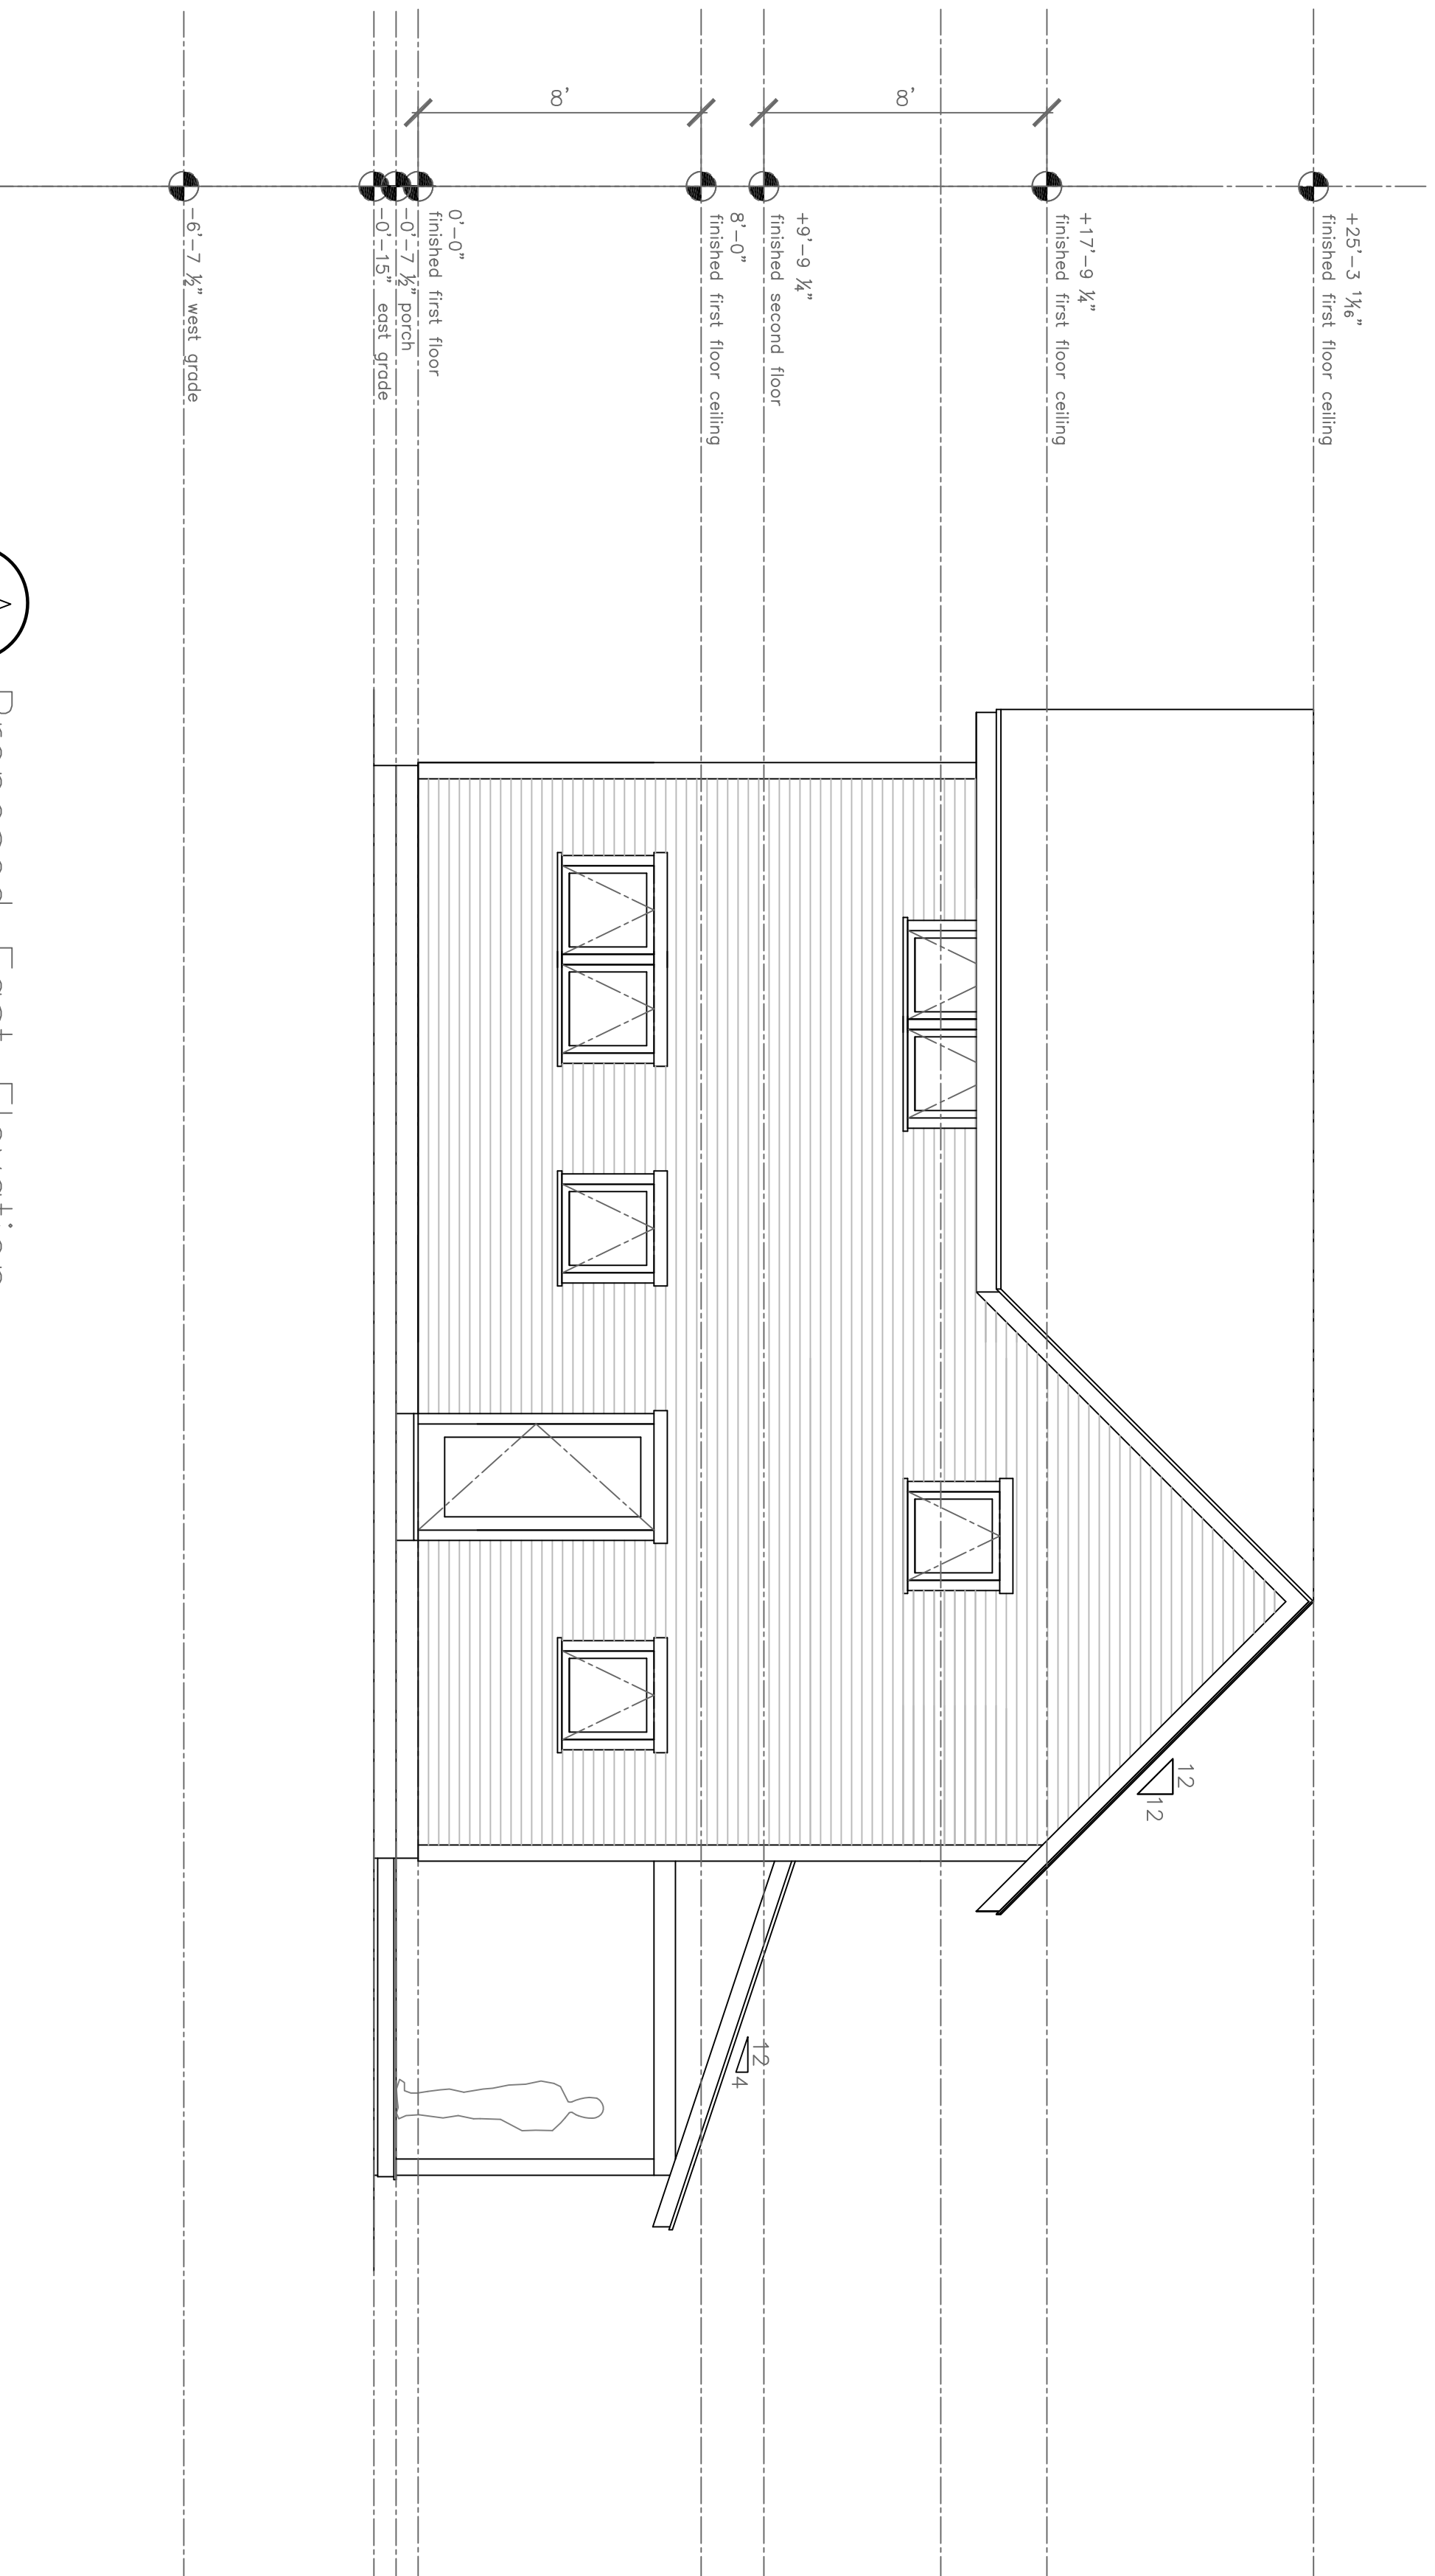

**A** Proposed East Elevation  
1/4" = 1'-0"

PROJECT  
Gulliver Family  
Residence

308 Island Avenue  
Peaks Island, Me.  
04108

DATE	REVISED
4.17.13	

SCALE  
1/4" = 1'-0"

NOTES

DRAWN BY
Rachel

**A4**