


Rachel Conly

Architectural Design

Peaks Island, Maine 04108
207.766.5625

**Proposed South
Elevation**

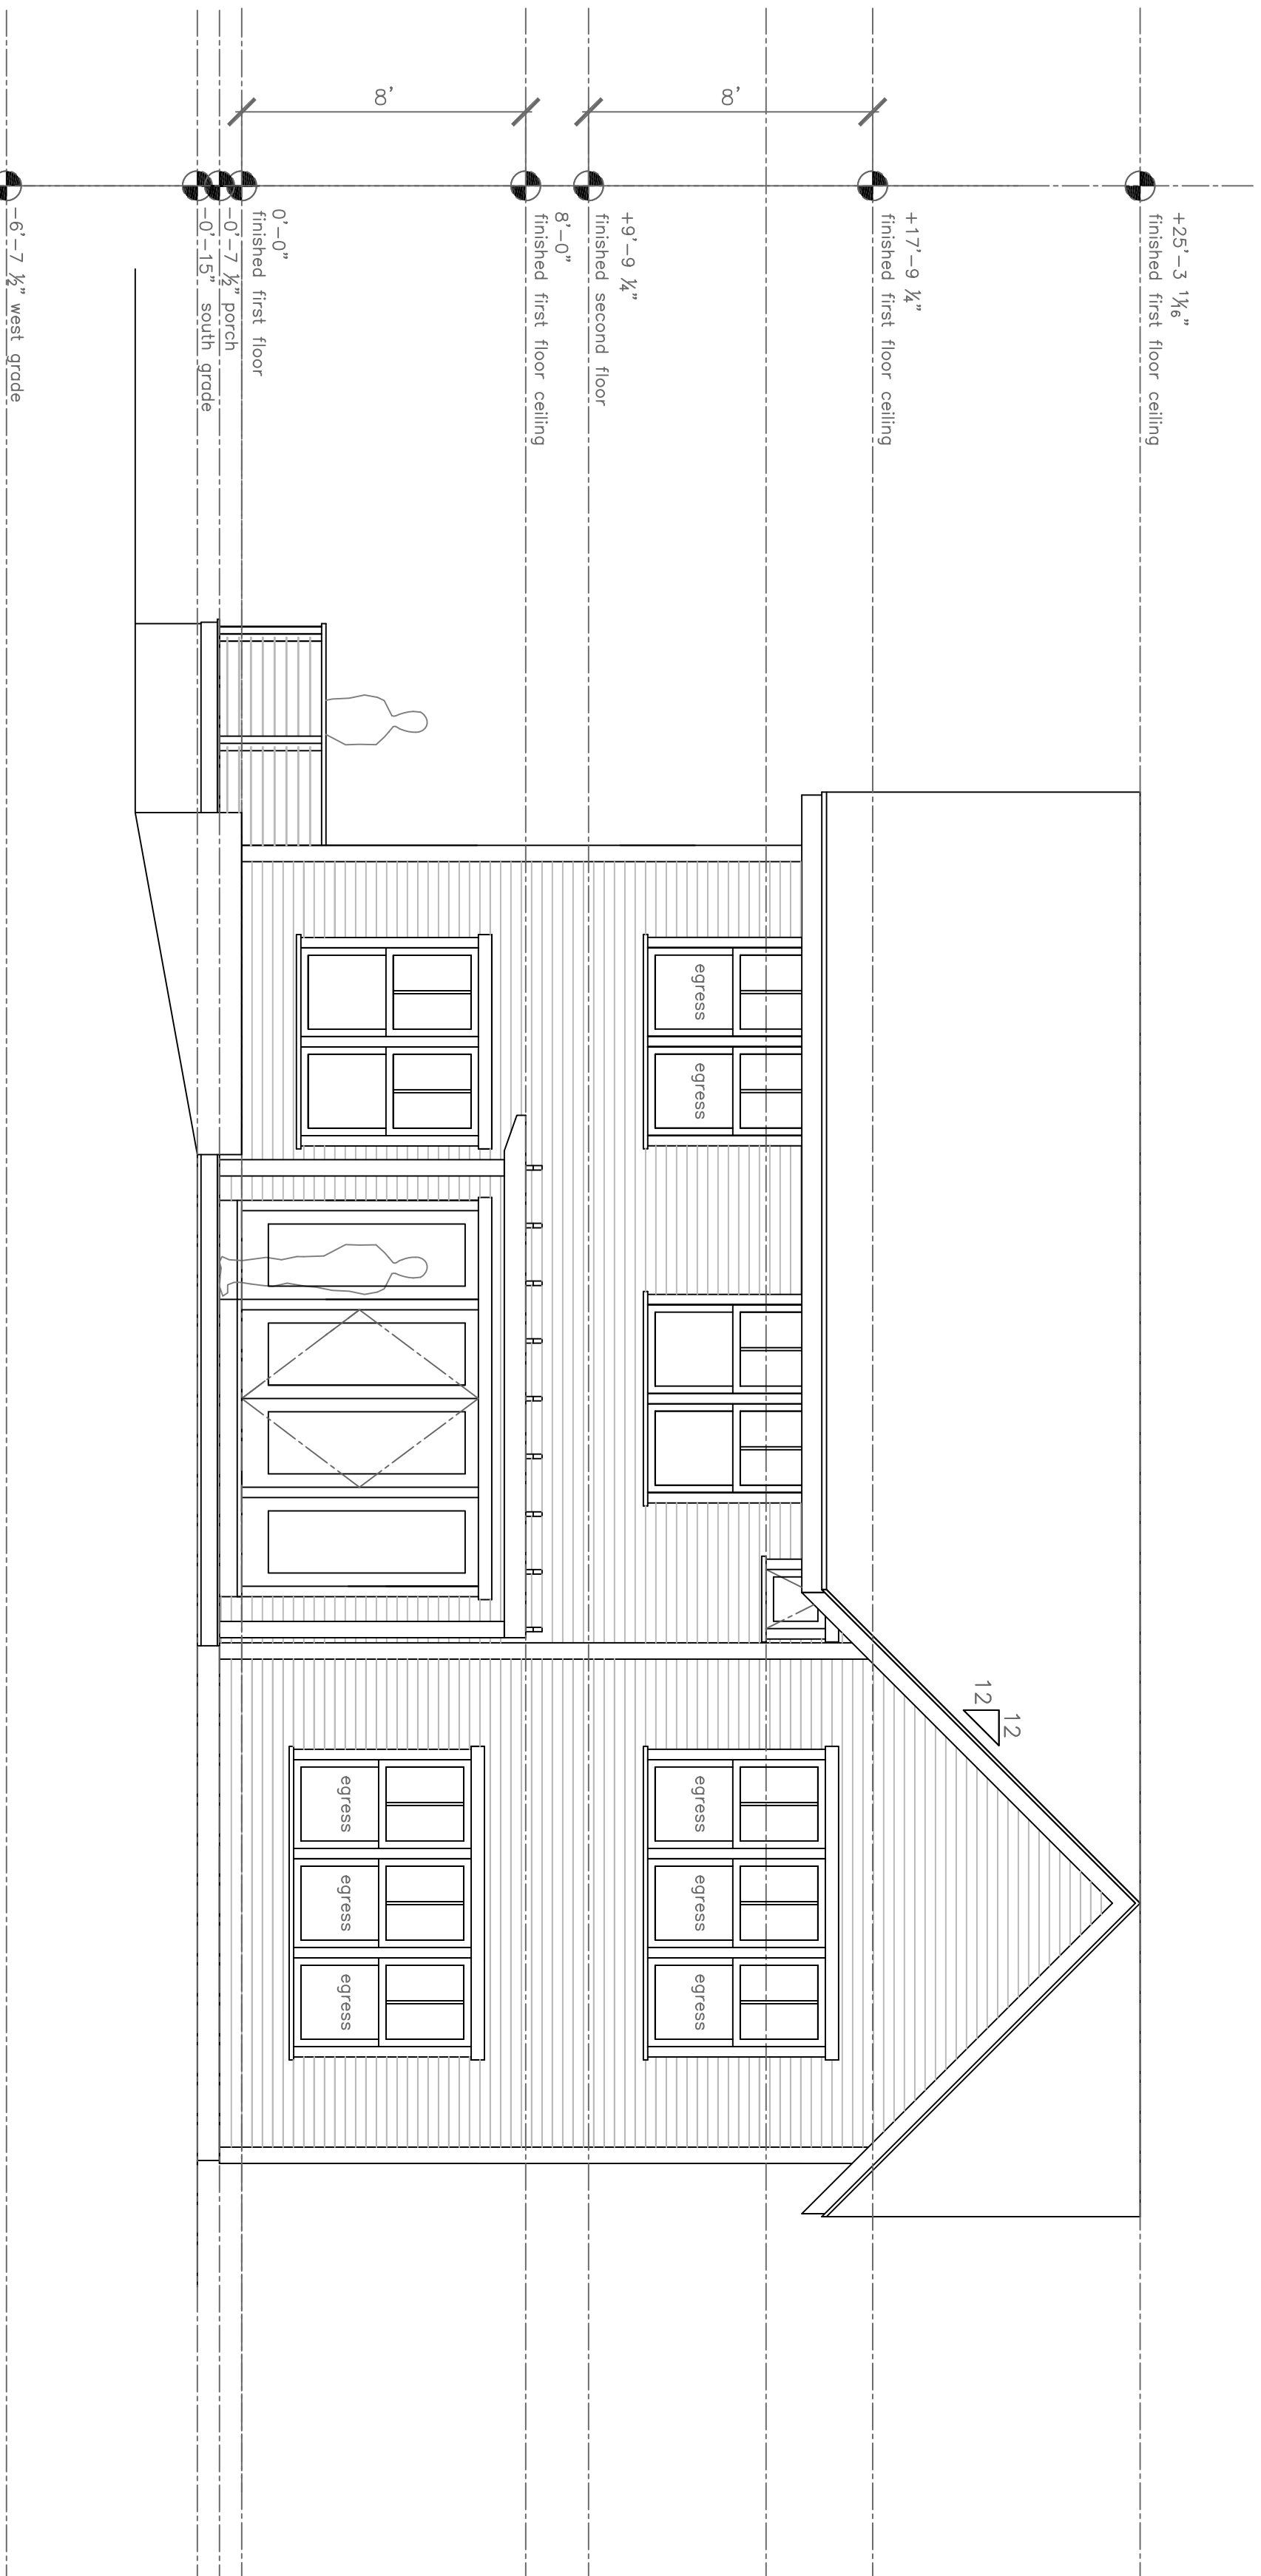

A Proposed South Elevation
1/4" = 1'-0"

PROJECT
Gulliver Family
Residence

308 Island Avenue
Peaks Island, Me.
04108

DATE 4.17.13 REVISED

SCALE 1/4" = 1'-0" DRAWN BY Rachel

NOTES

A5