


**Rachel Conly**

Architectural Design

Peaks Island, Maine 04108  
207.766.5625

**Proposed West  
Elevation**

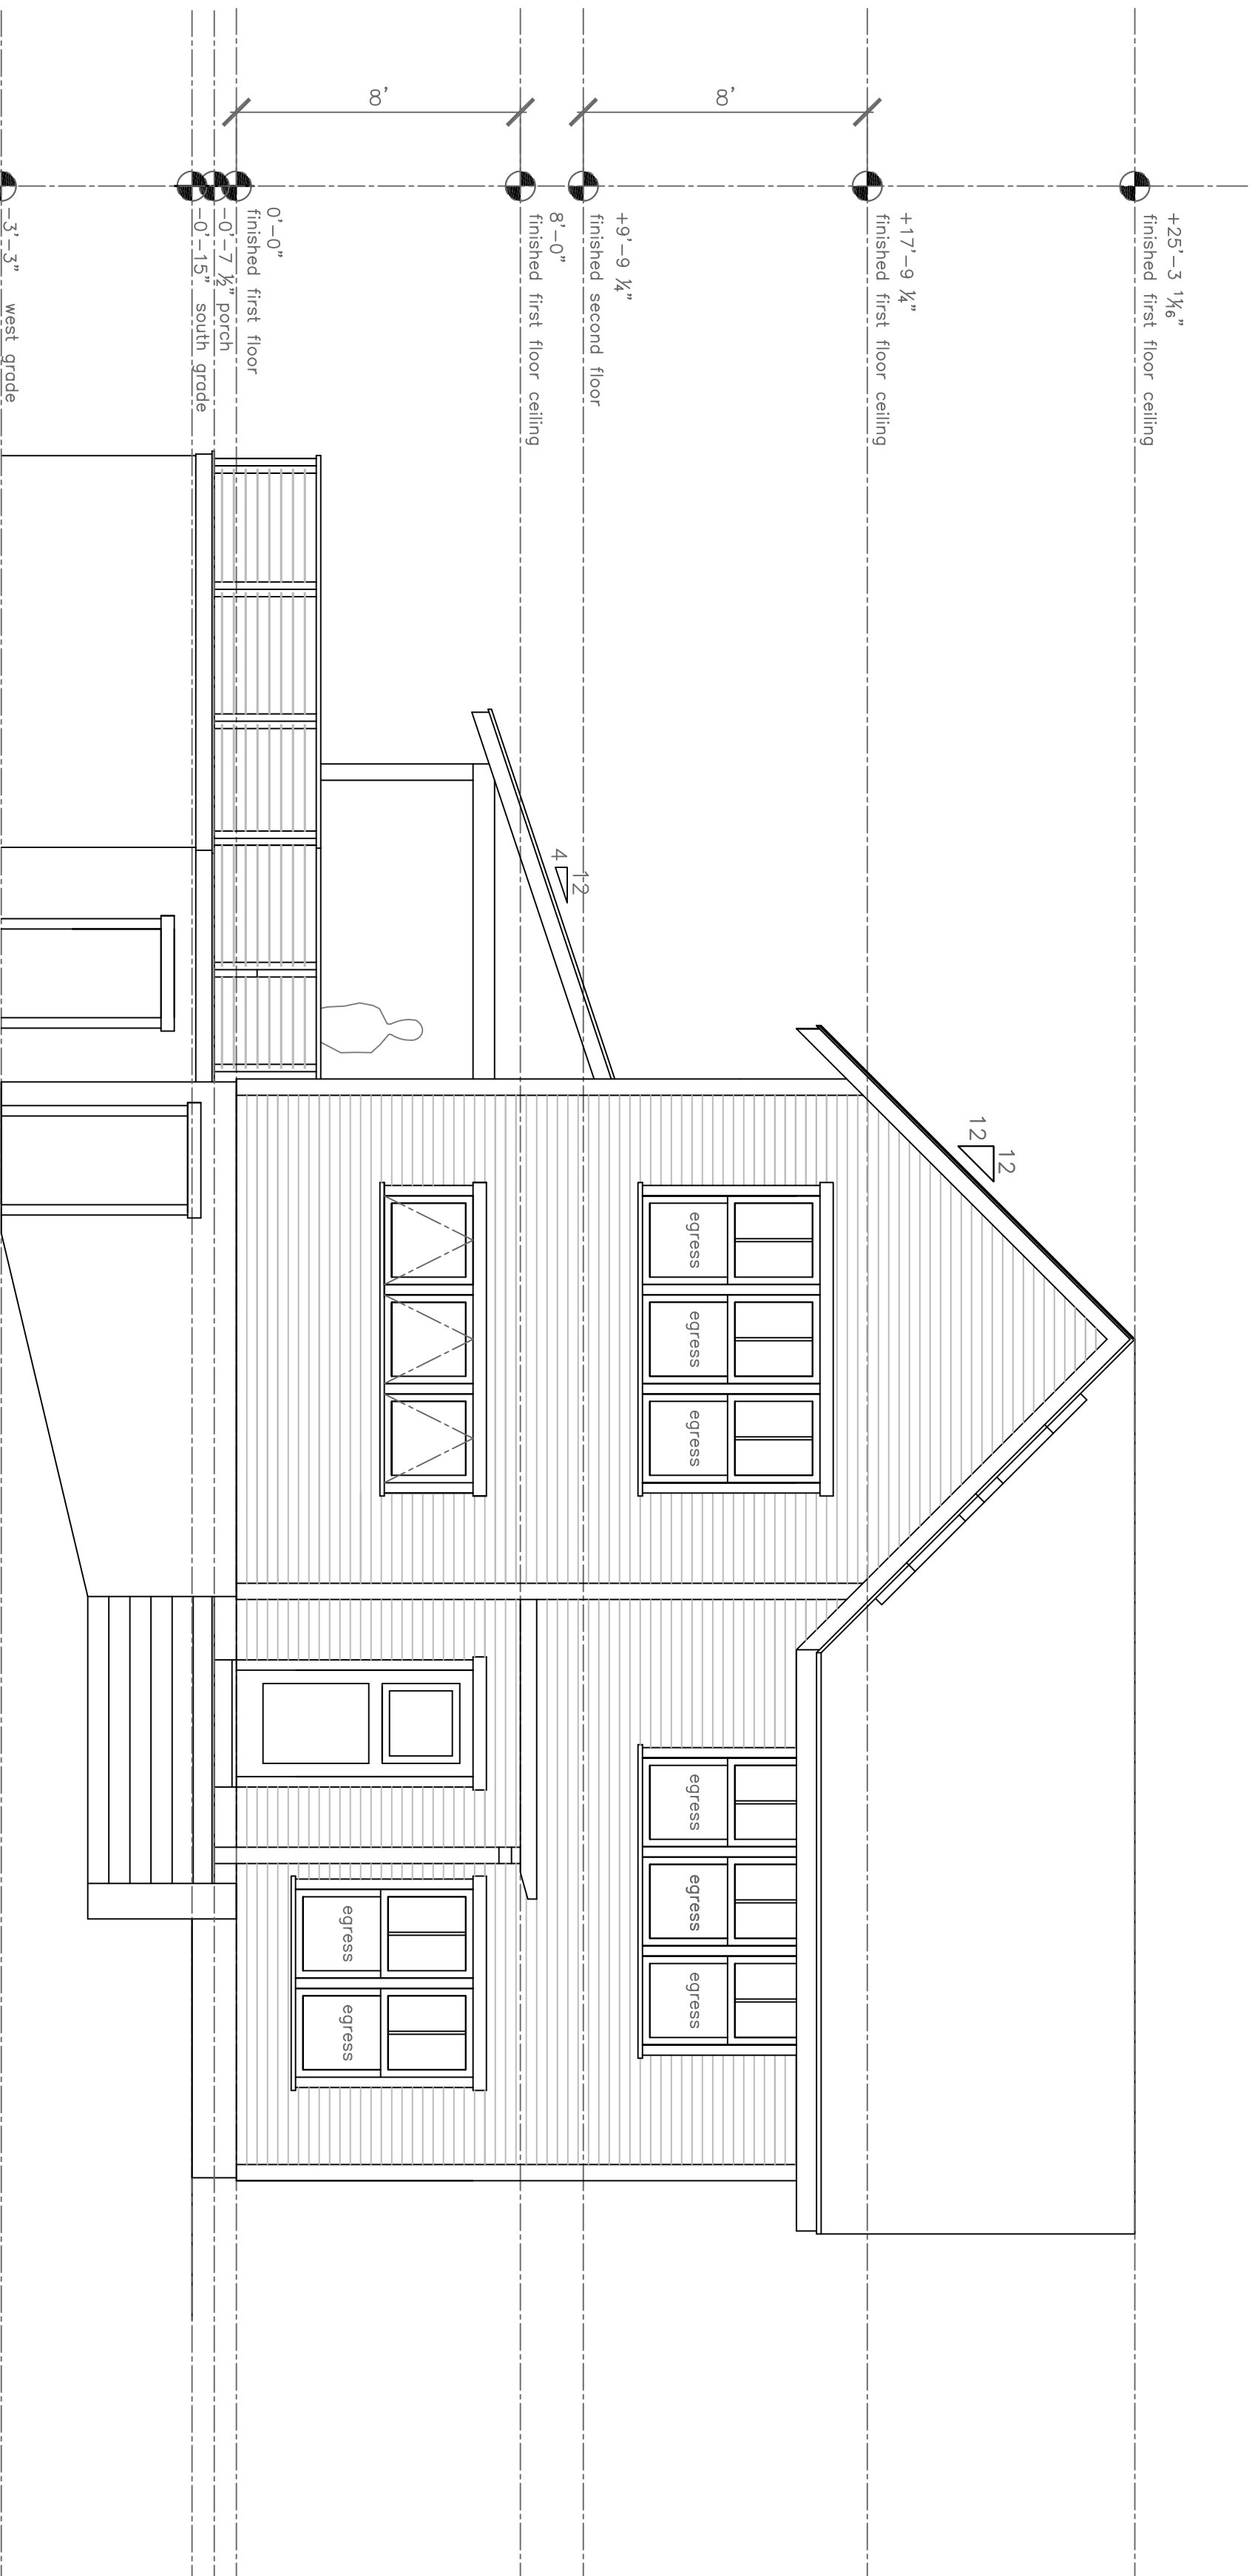

**A** Proposed West Elevation  
1/4" = 1'-0"

PROJECT

Gulliver Family  
Residence

308 Island Avenue  
Peaks Island, Me.  
04108

DATE 4.17.13

REVISED

SCALE 1/4" = 1'-0"

DRAWN BY

Rachel

NOTES

**A6**