
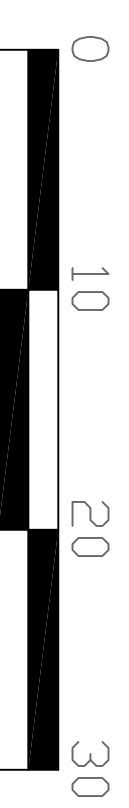


ADJACENT
LOT

ADJACENT
LOT


34 PLEASANT AVE.
PORTLAND, MAINE
C.B.L.: 87-K-5
(3495 SF)

ADJACENT
LOT

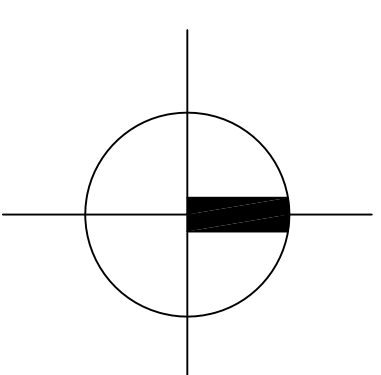

A
Site Plan
1/8" = 1'-0"

PLEASANT AVE.

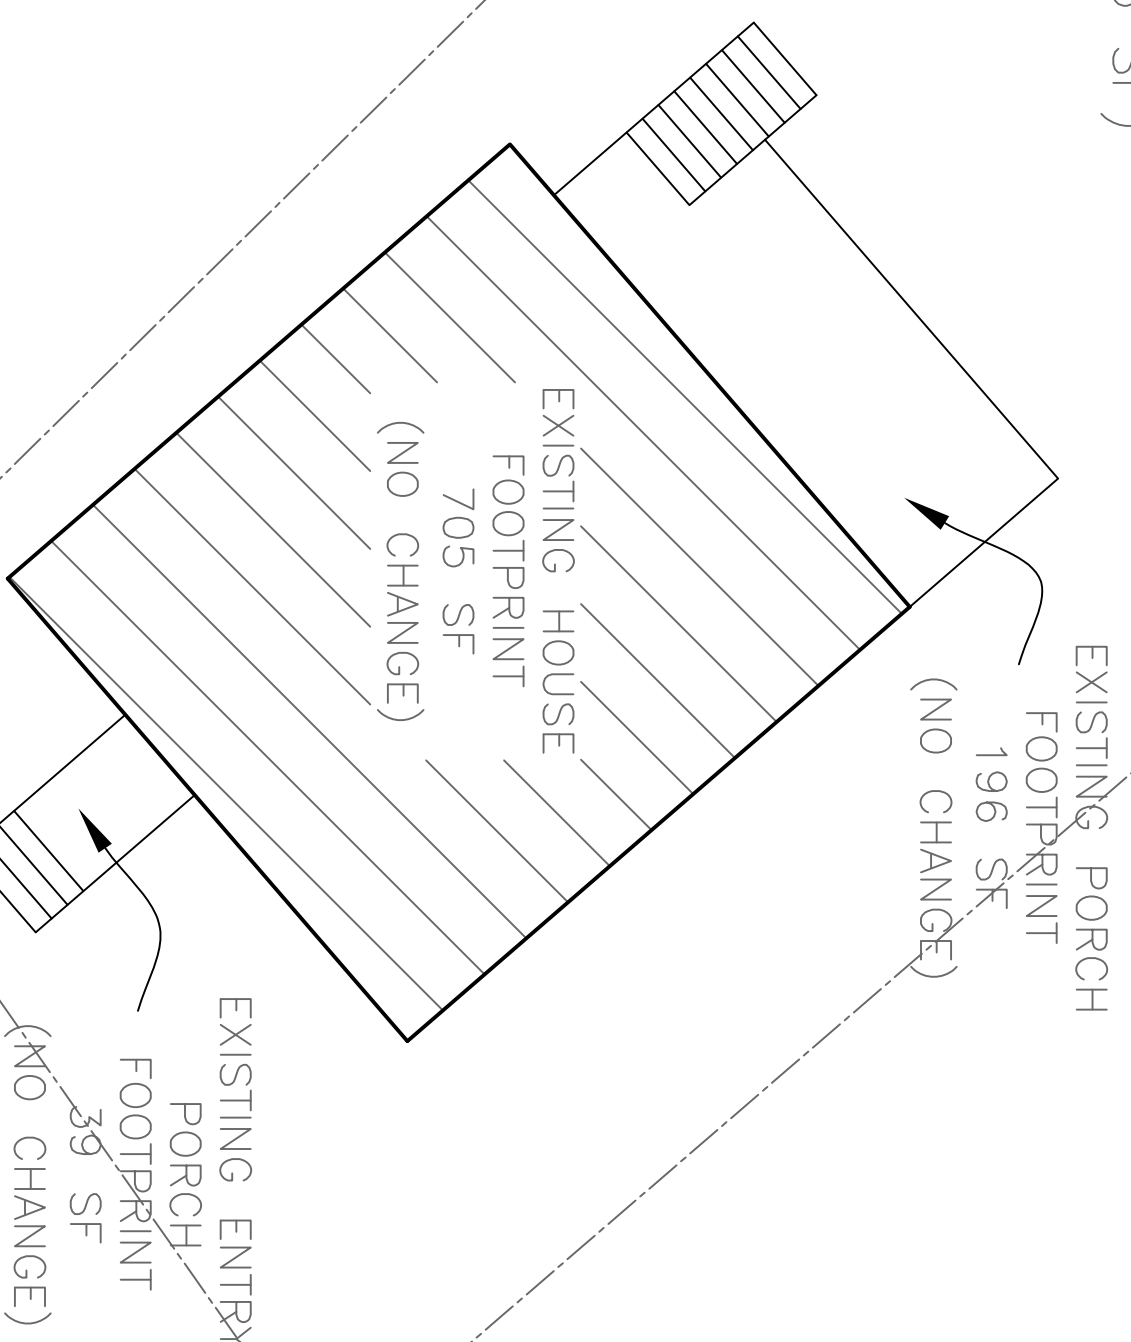

Rachel Conly
Architectural Design
26 Sterling Street
Peaks Island, Maine 04108
207.766.5625

Existing Site Plan

PROJECT
Beck Residence
34 Pleasant Ave.
Peaks Island, Me.
04108

DATE	8.14.13	REVISED	
SCALE	1/8" = 1'-0"	DRAWN BY	Rachel
NOTES			

A2