


ISSUE	DESCRIPTION
No.	DATE
0	1-4-16
	ISSUED FOR CONSTRUCTION

SHEET TITLE:  
**PARTIAL PLAN & DETAILS**


DESIGNED:	TD
DRAWN:	TD
DATE:	1-1-16
PROJECT No:	15-214

**S1**

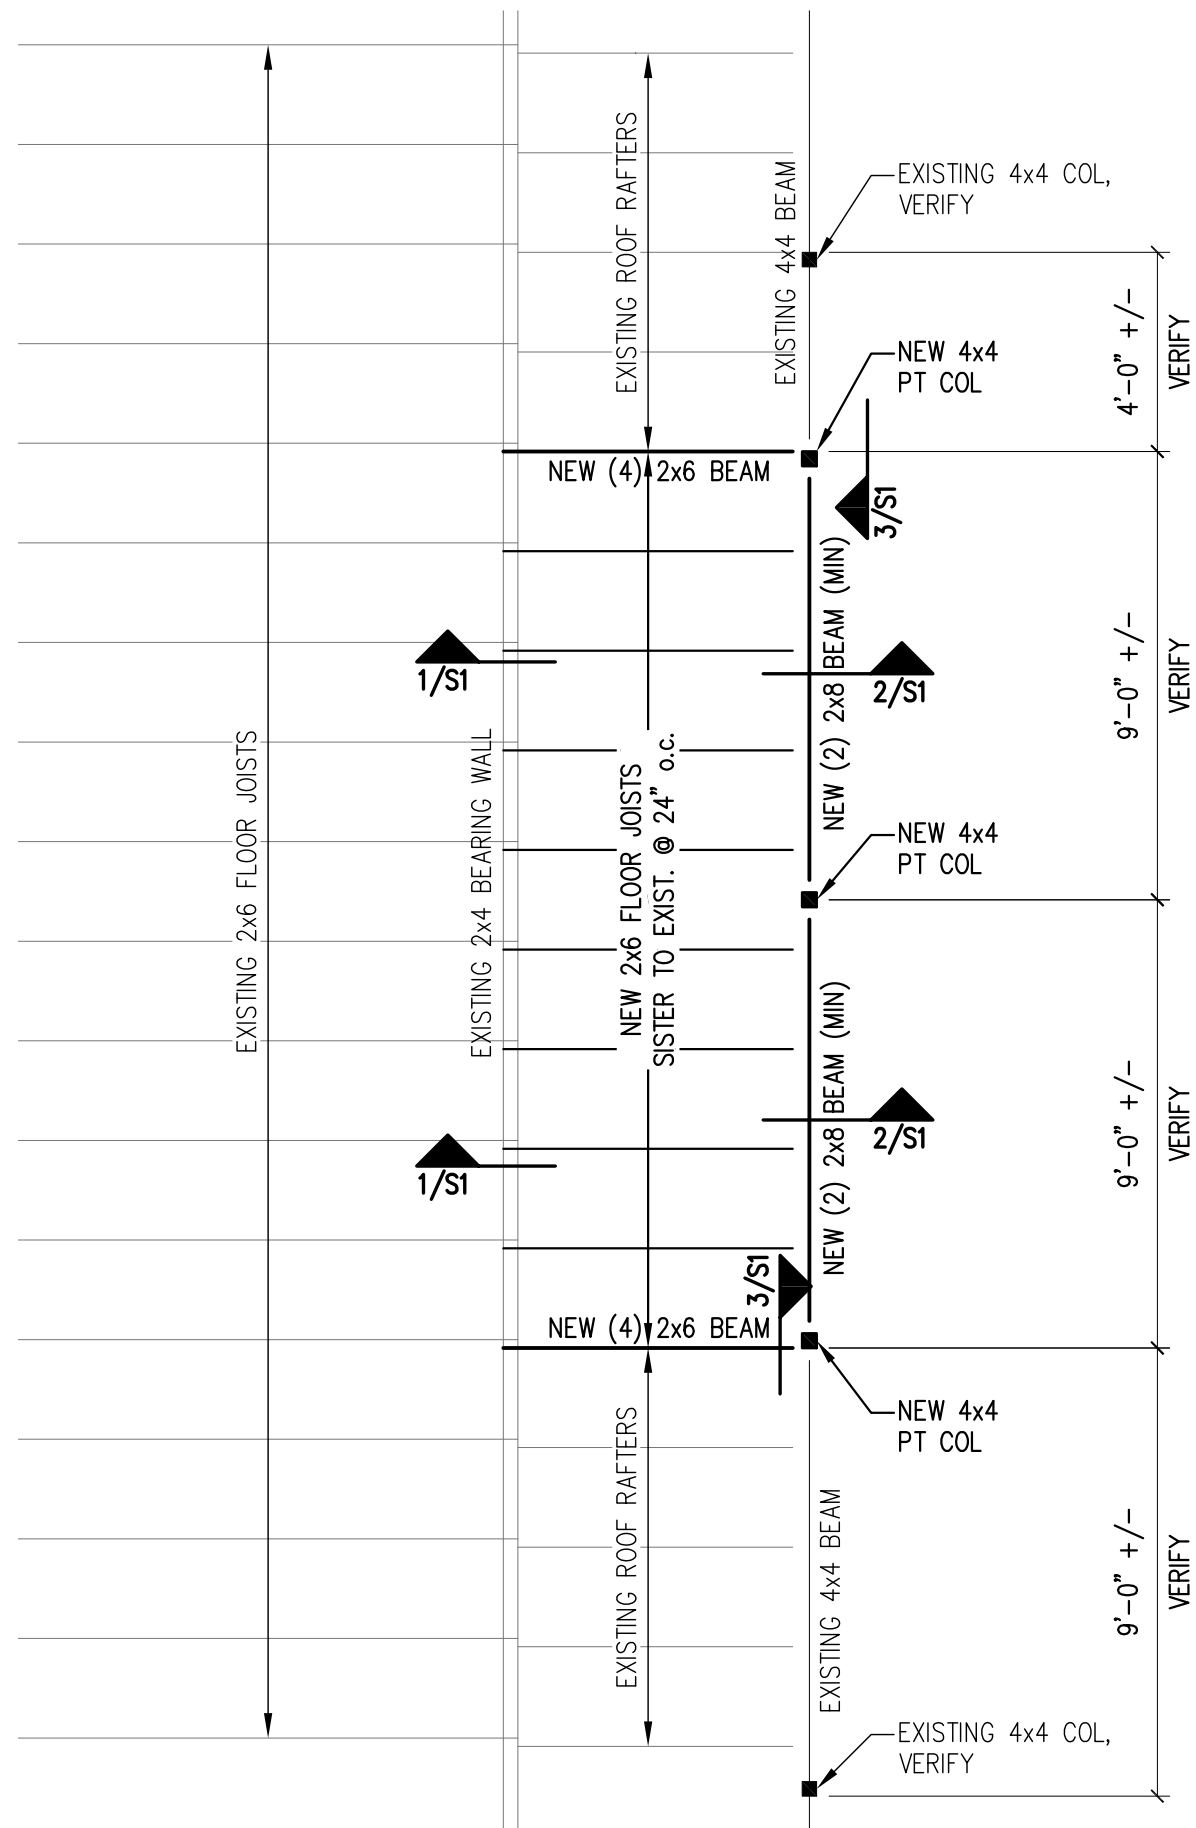

**PARTIAL 2ND FLOOR FRAMING PLAN**


SCALE: 1/4"=1'-0"

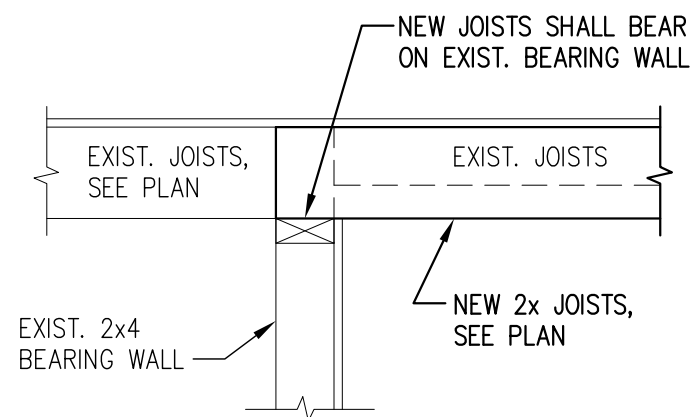

**SECTION**

SCALE: 1"=1'-0"


1

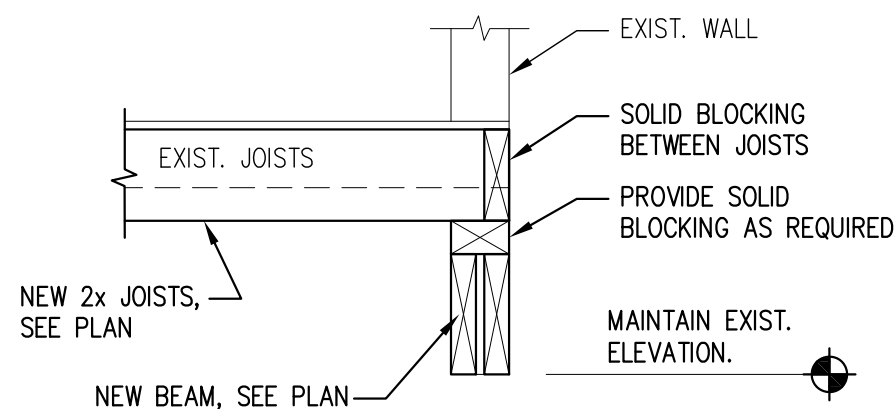

**SECTION**

SCALE: 1"=1'-0"

2

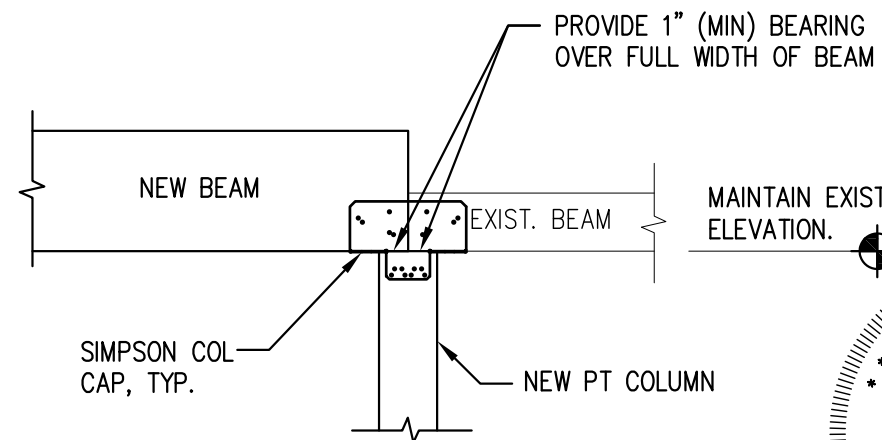

**SECTION**

SCALE: 1"=1'-0"

3

NOTE: RAFTERS/JOISTS NOT SHOWN FOR CLARITY

