




142 HIGH STREET SUITE 501-C PORTLAND, MAINE 04101 207.831.7757 CHARETTE-DESIGN.COM

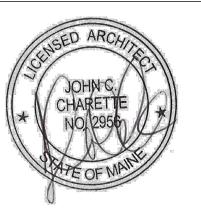

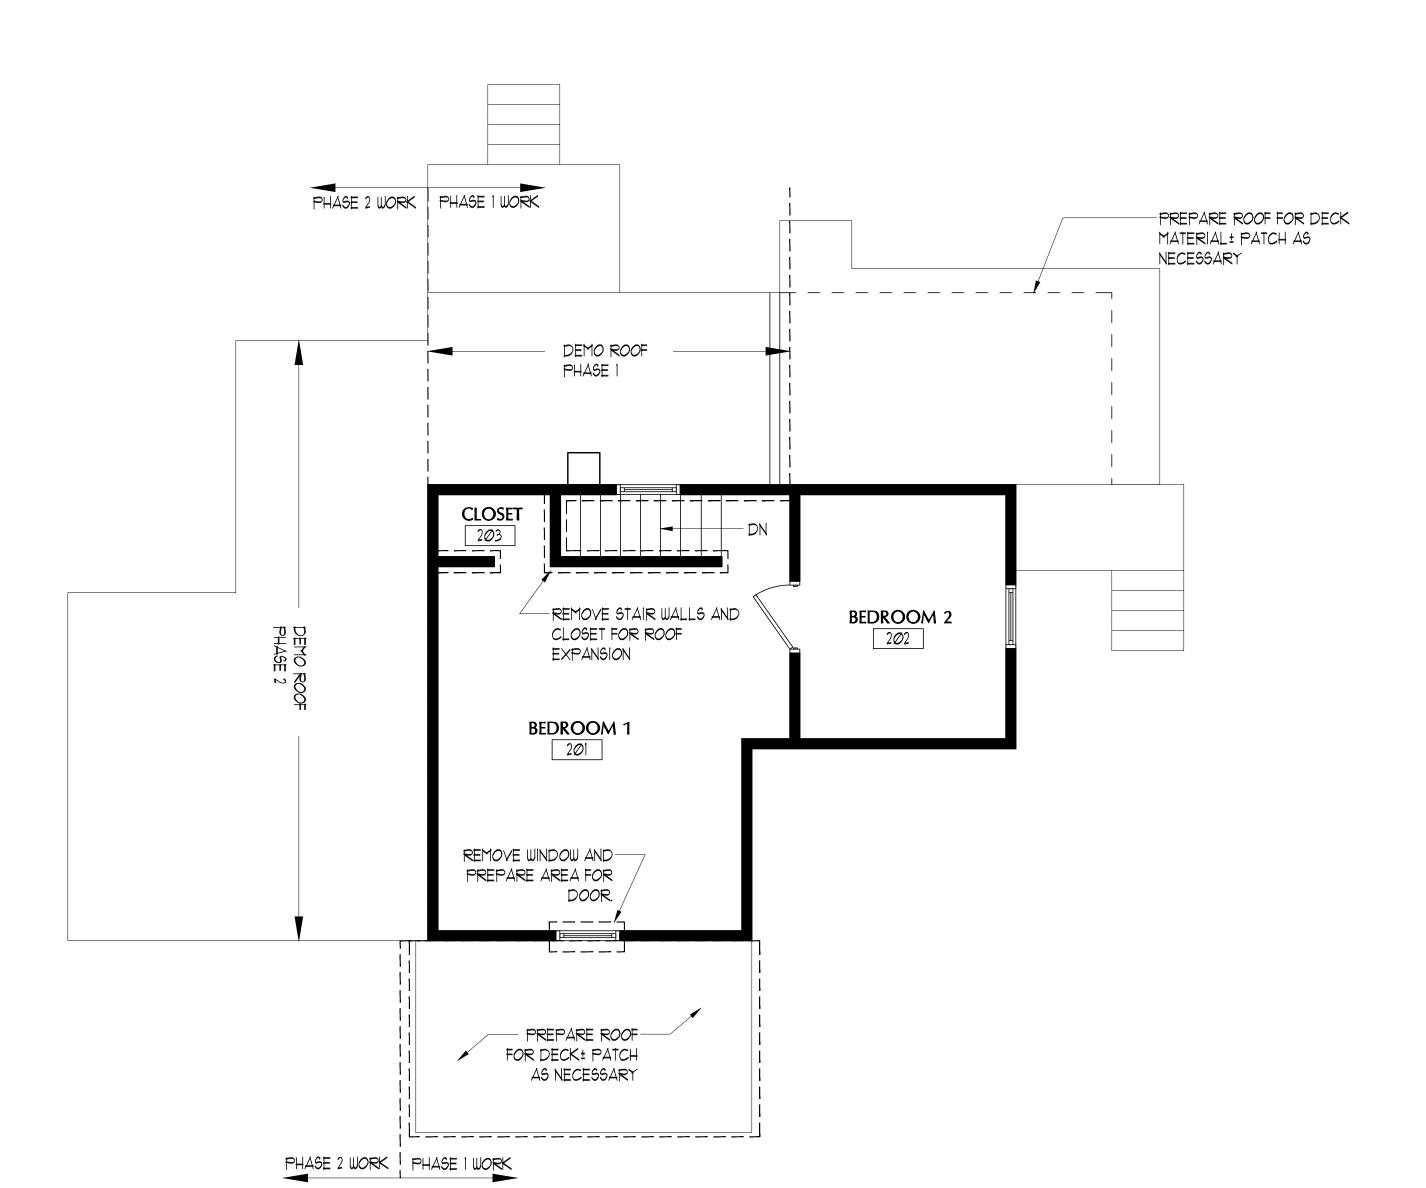

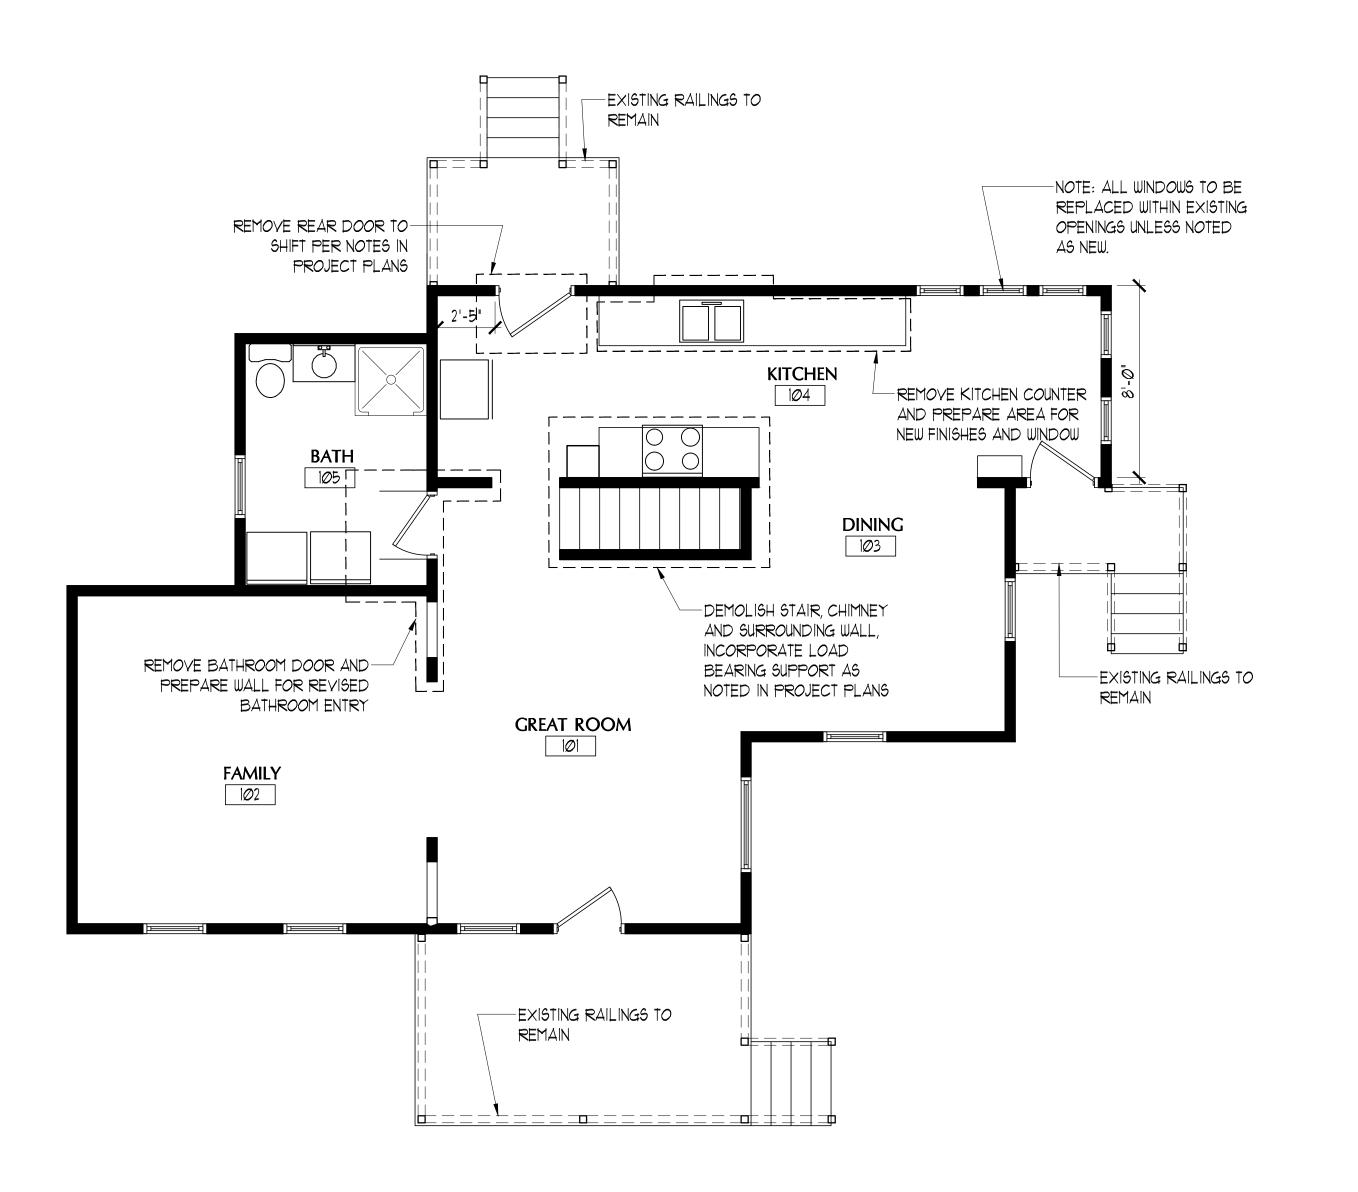

MELDEAU RESIDENCE 11 PARK AVE

PEAKS ISLAND PORTLAND, MAINE

DATE DESCRIPTION REVISIONS

Date Issued 4.4.14

Project Number 14201

Drawing Scale AS NOTED SHEET NAME

> EXISTING FLOOR PLANS

Drawn By KJS

COPYRIGHT: Reuse or reproduction of the contents of this document is not permitted without written permission of CHARETTE DESIGN, LLC

Checked By



