



#	DATE	DESCRIPTION
REVISIONS		
	Date Issued	4.4.14
	Project Number	14201
	Drawing Scale	AS NOTED
	SHEET NAME	

Drawn By	KJS
Checked By	JCC


IF THIS SHEET IS NOT 24 X 36 IT IS A REDUCED SCALE PRINT -- SCALE ACCORDINGLY

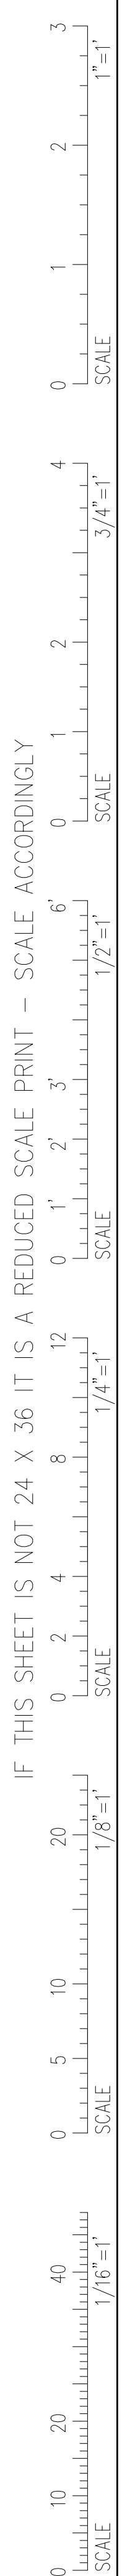

2x8 KD. JOIST
@ 12" O.C.
LAP 12" INTO EXISTING
JOISTS

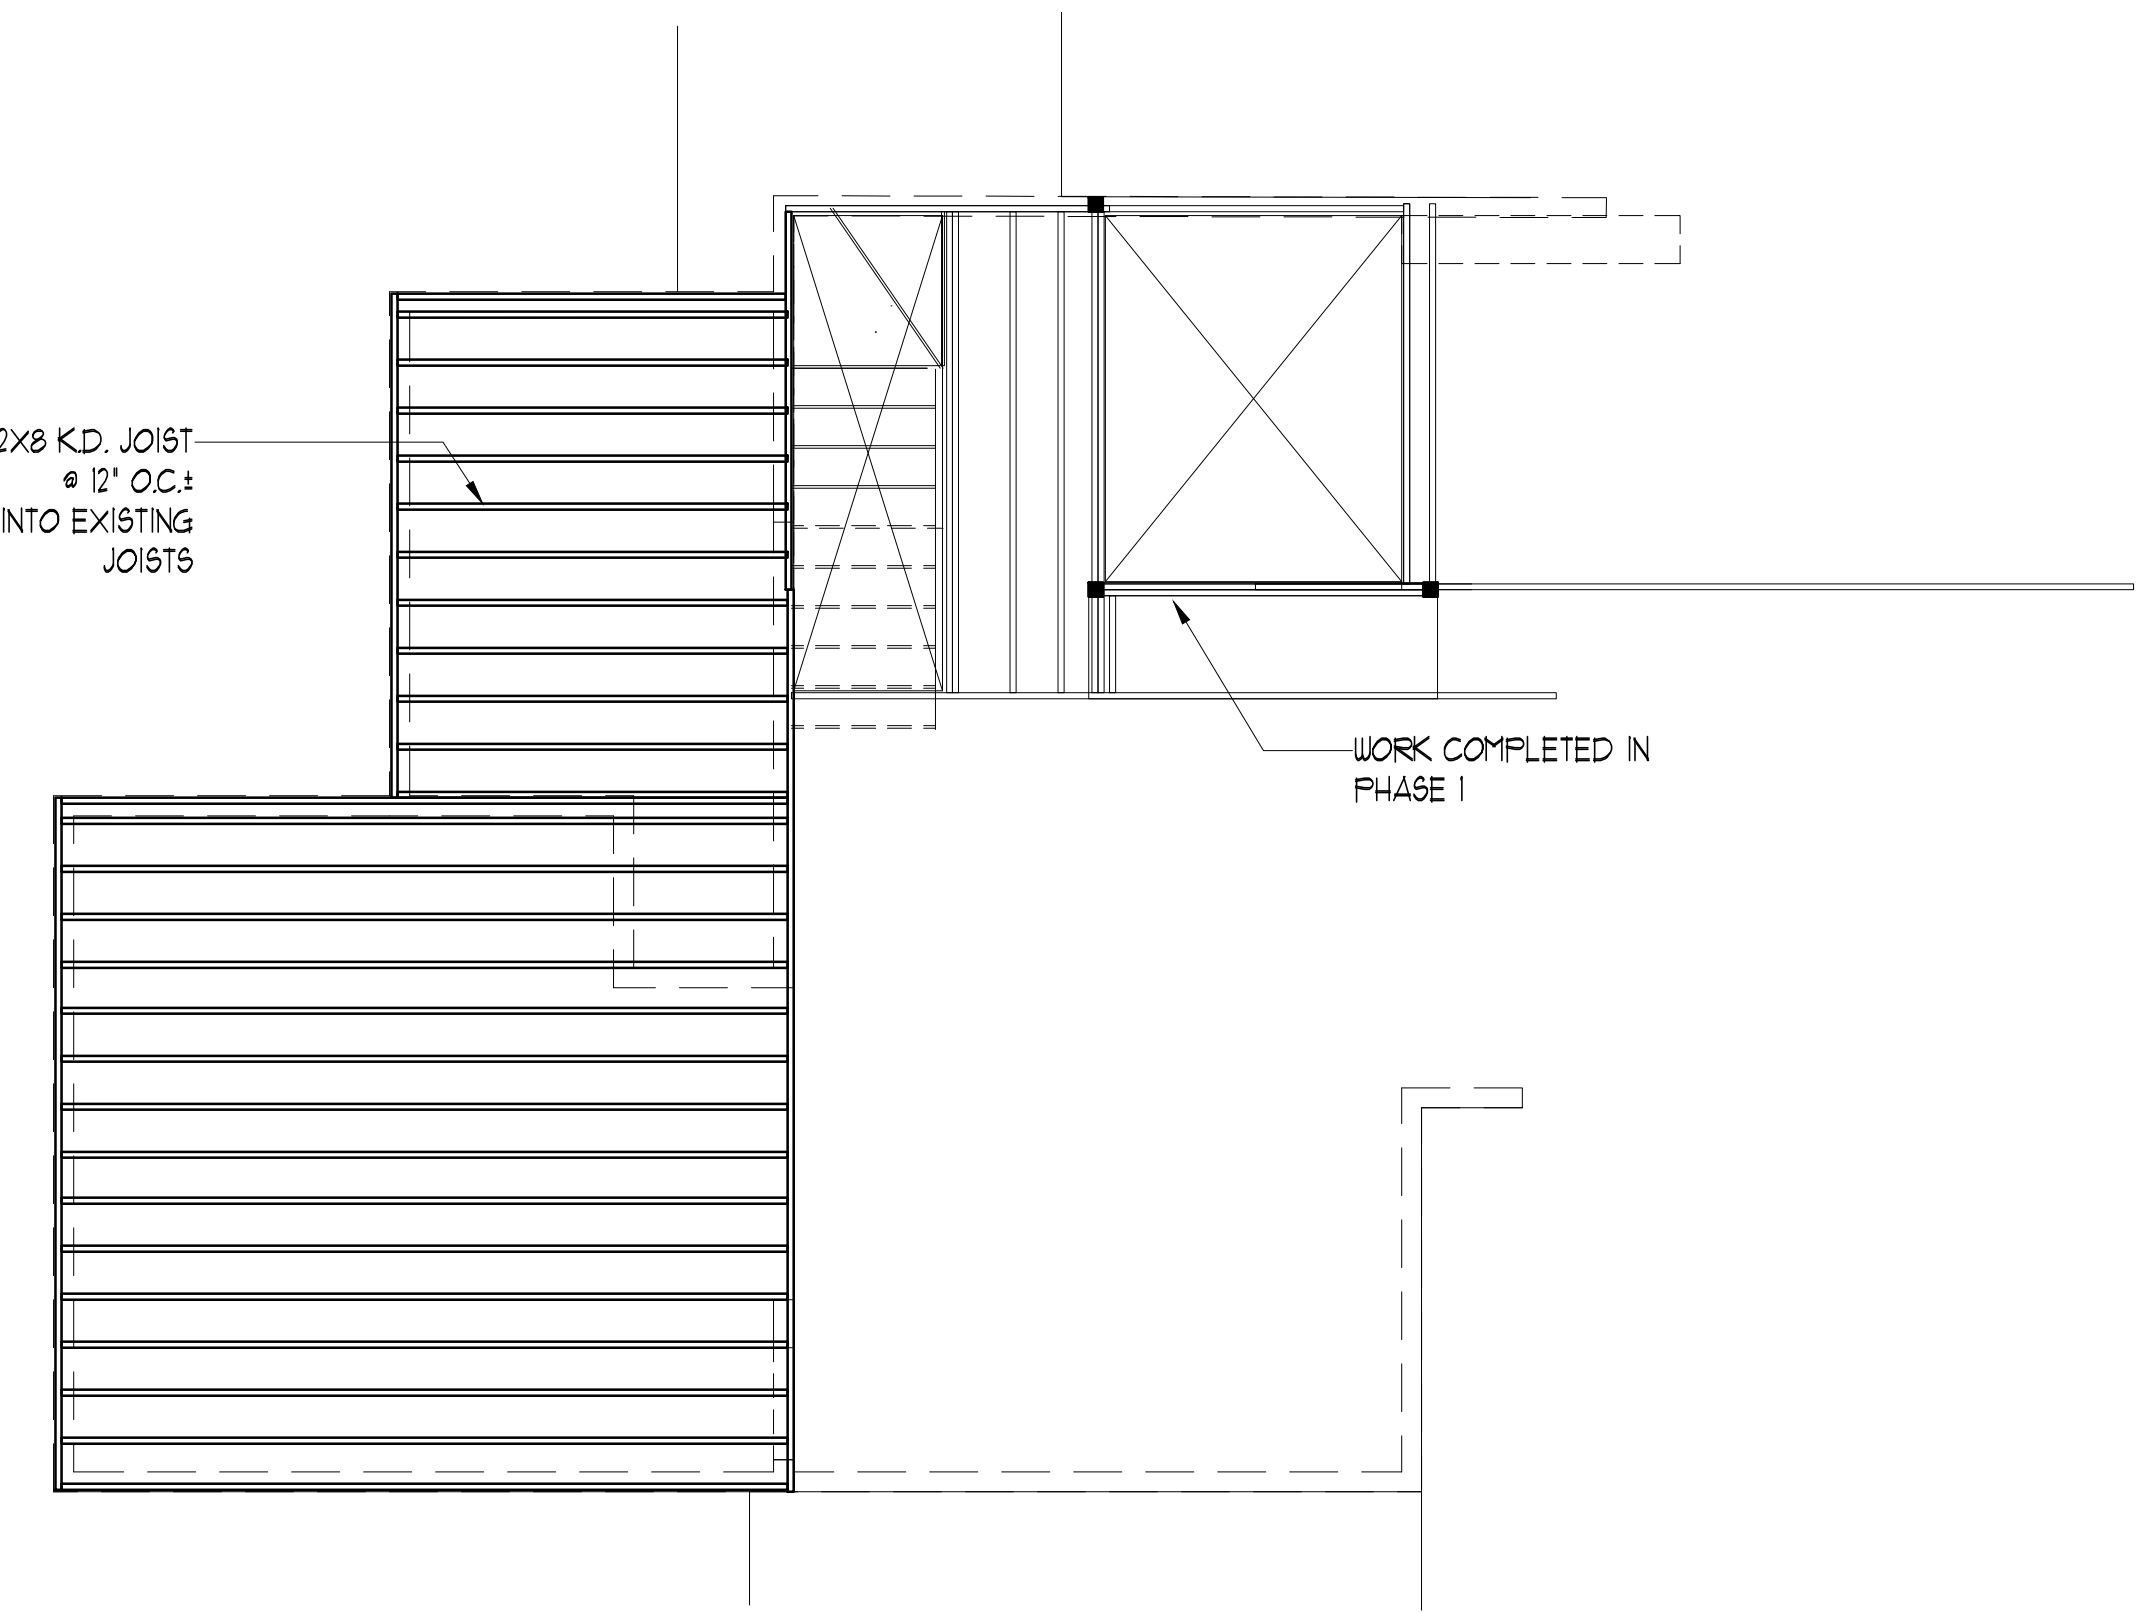


WORK COMPLETED IN
PHASE 1

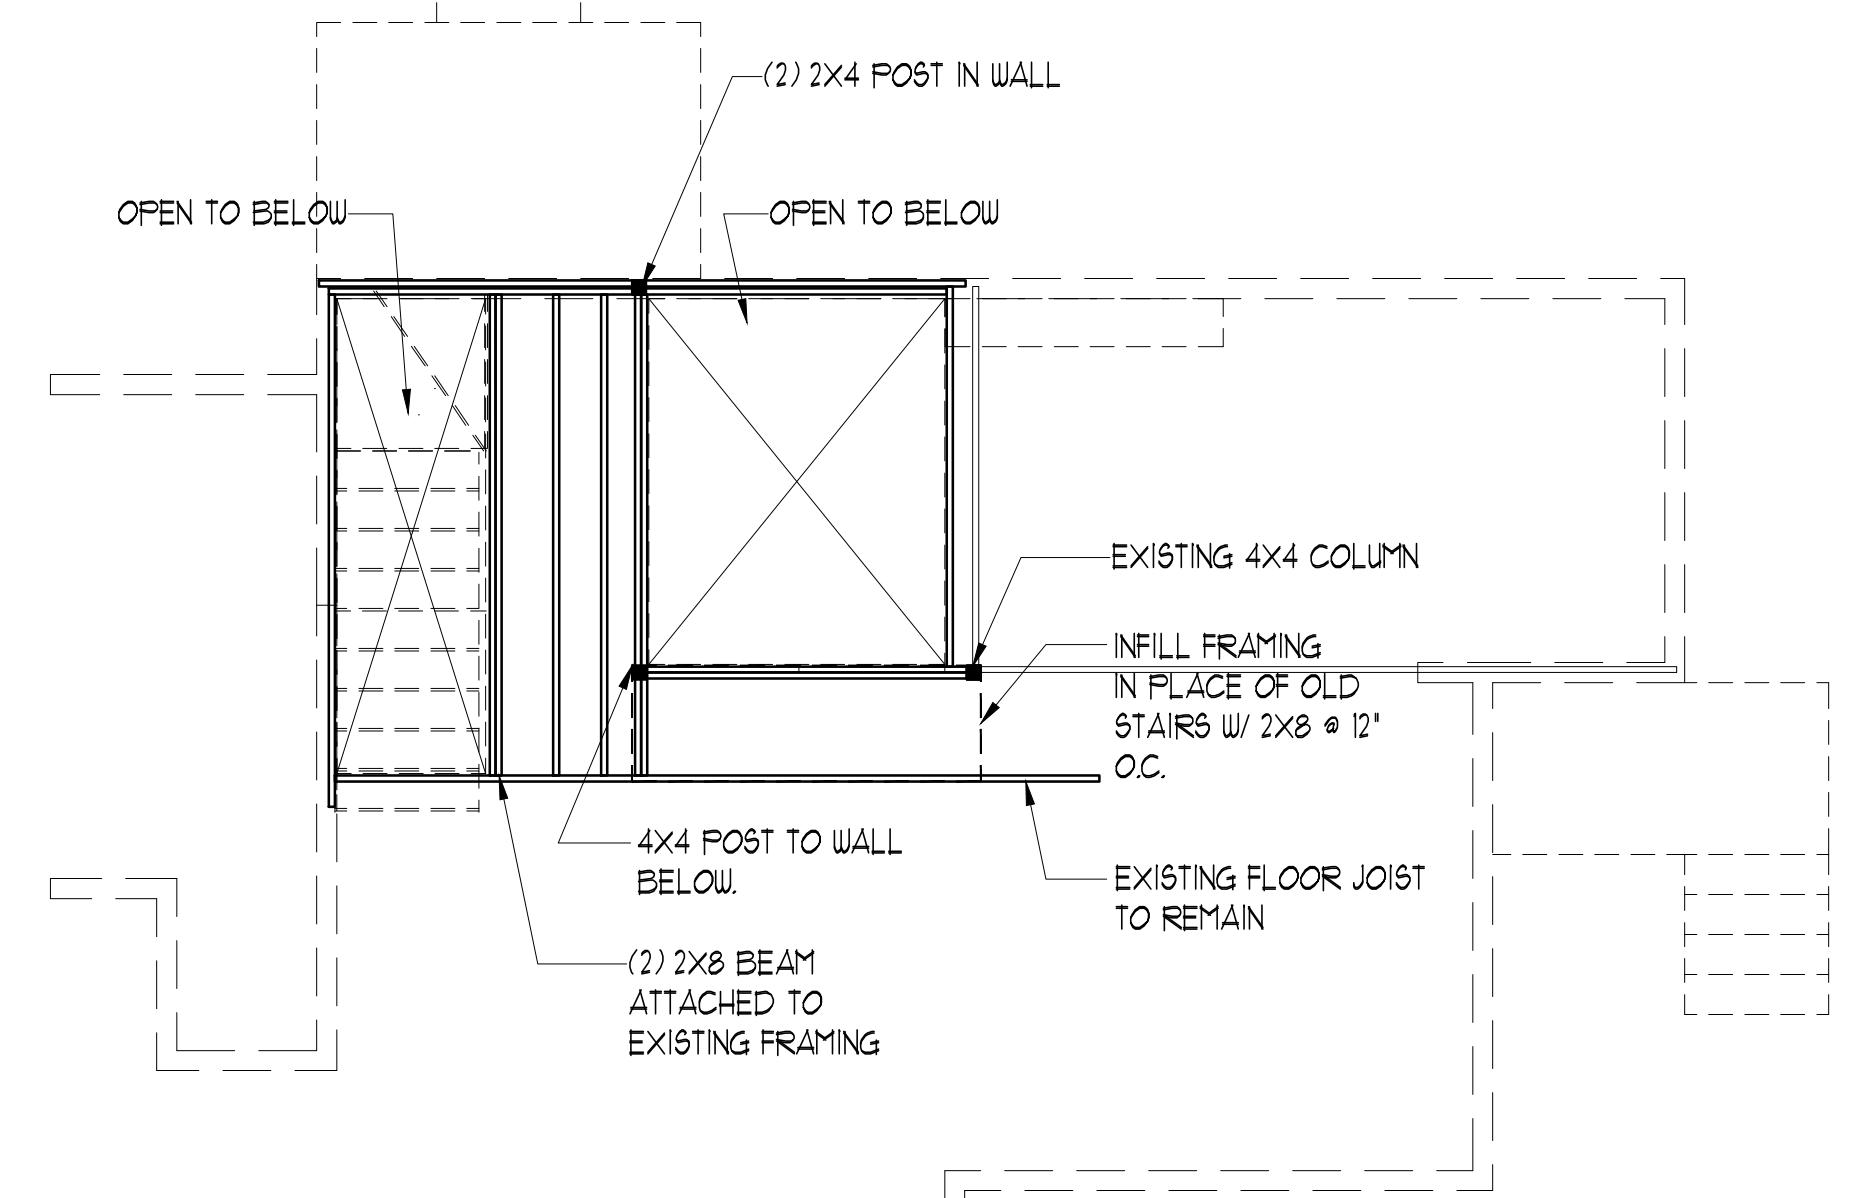


4 PHASE 2 FRAMING PLAN 2ND FLOOR
SCALE: 1/4" = 1'-0"

2 PHASE 1 FRAMING PLAN 2ND FLOOR
SCALE: 1/4" = 1'-0"

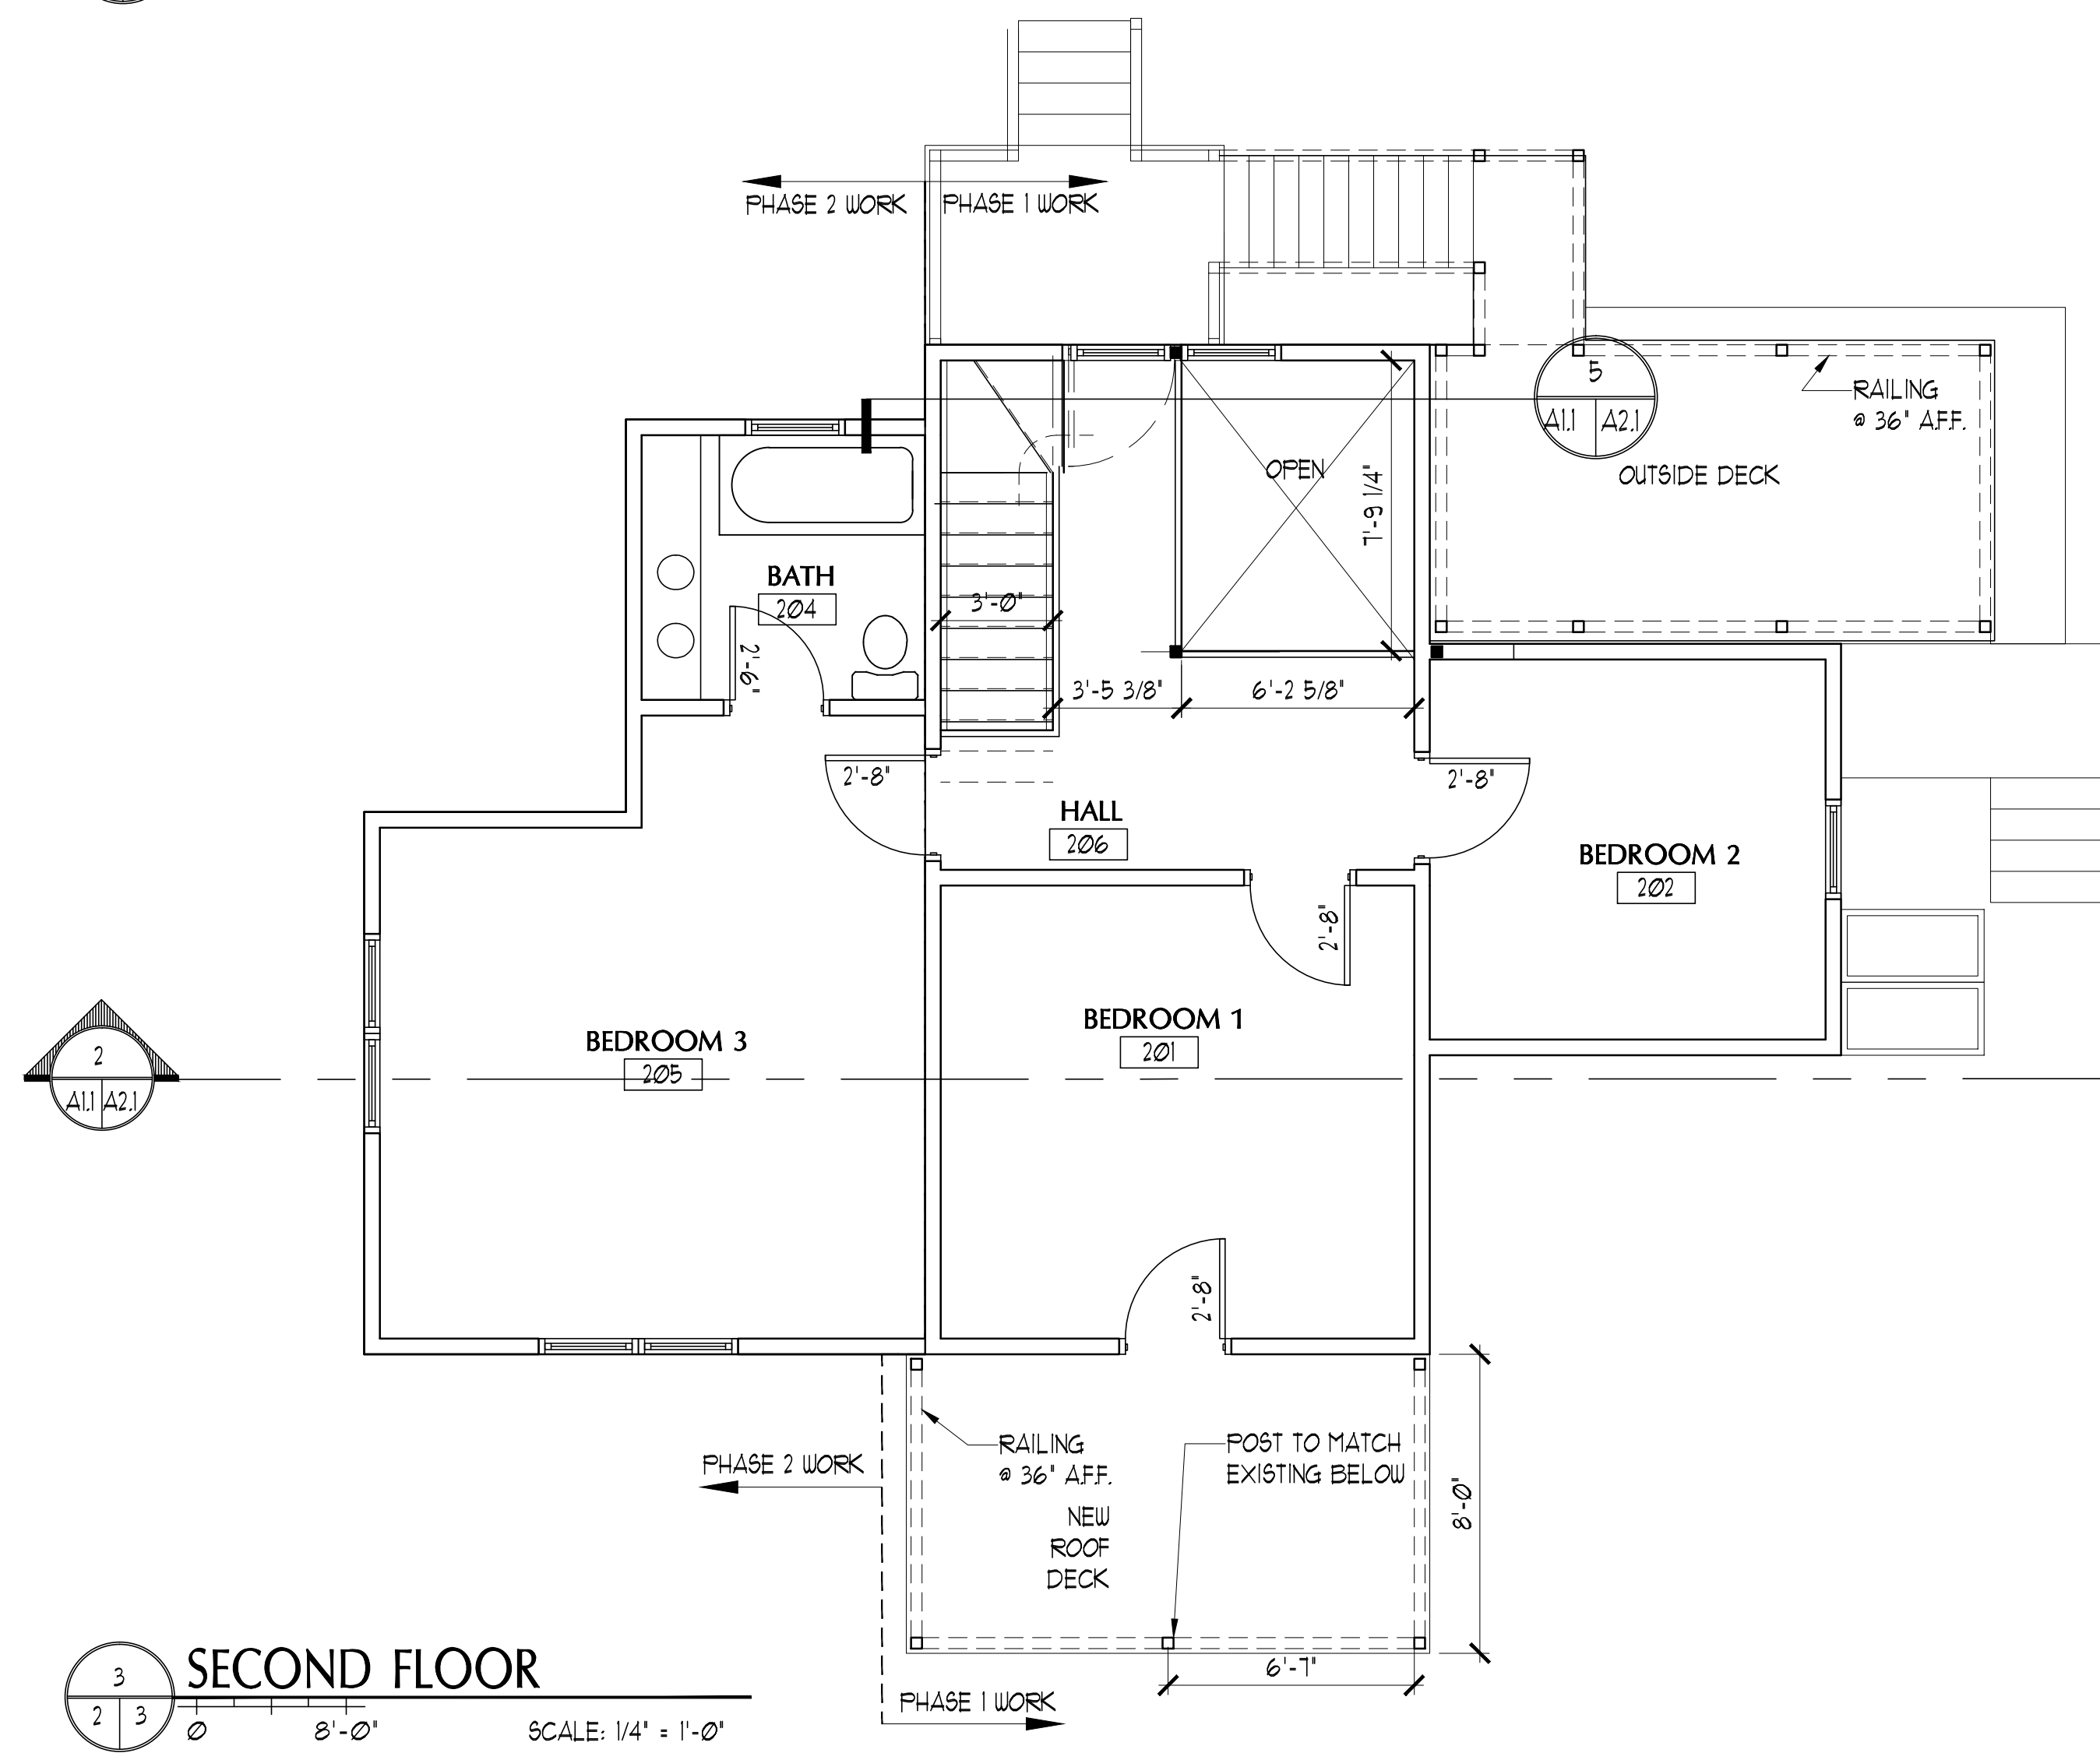

3 SECOND FLOOR
SCALE: 1/4" = 1'-0"

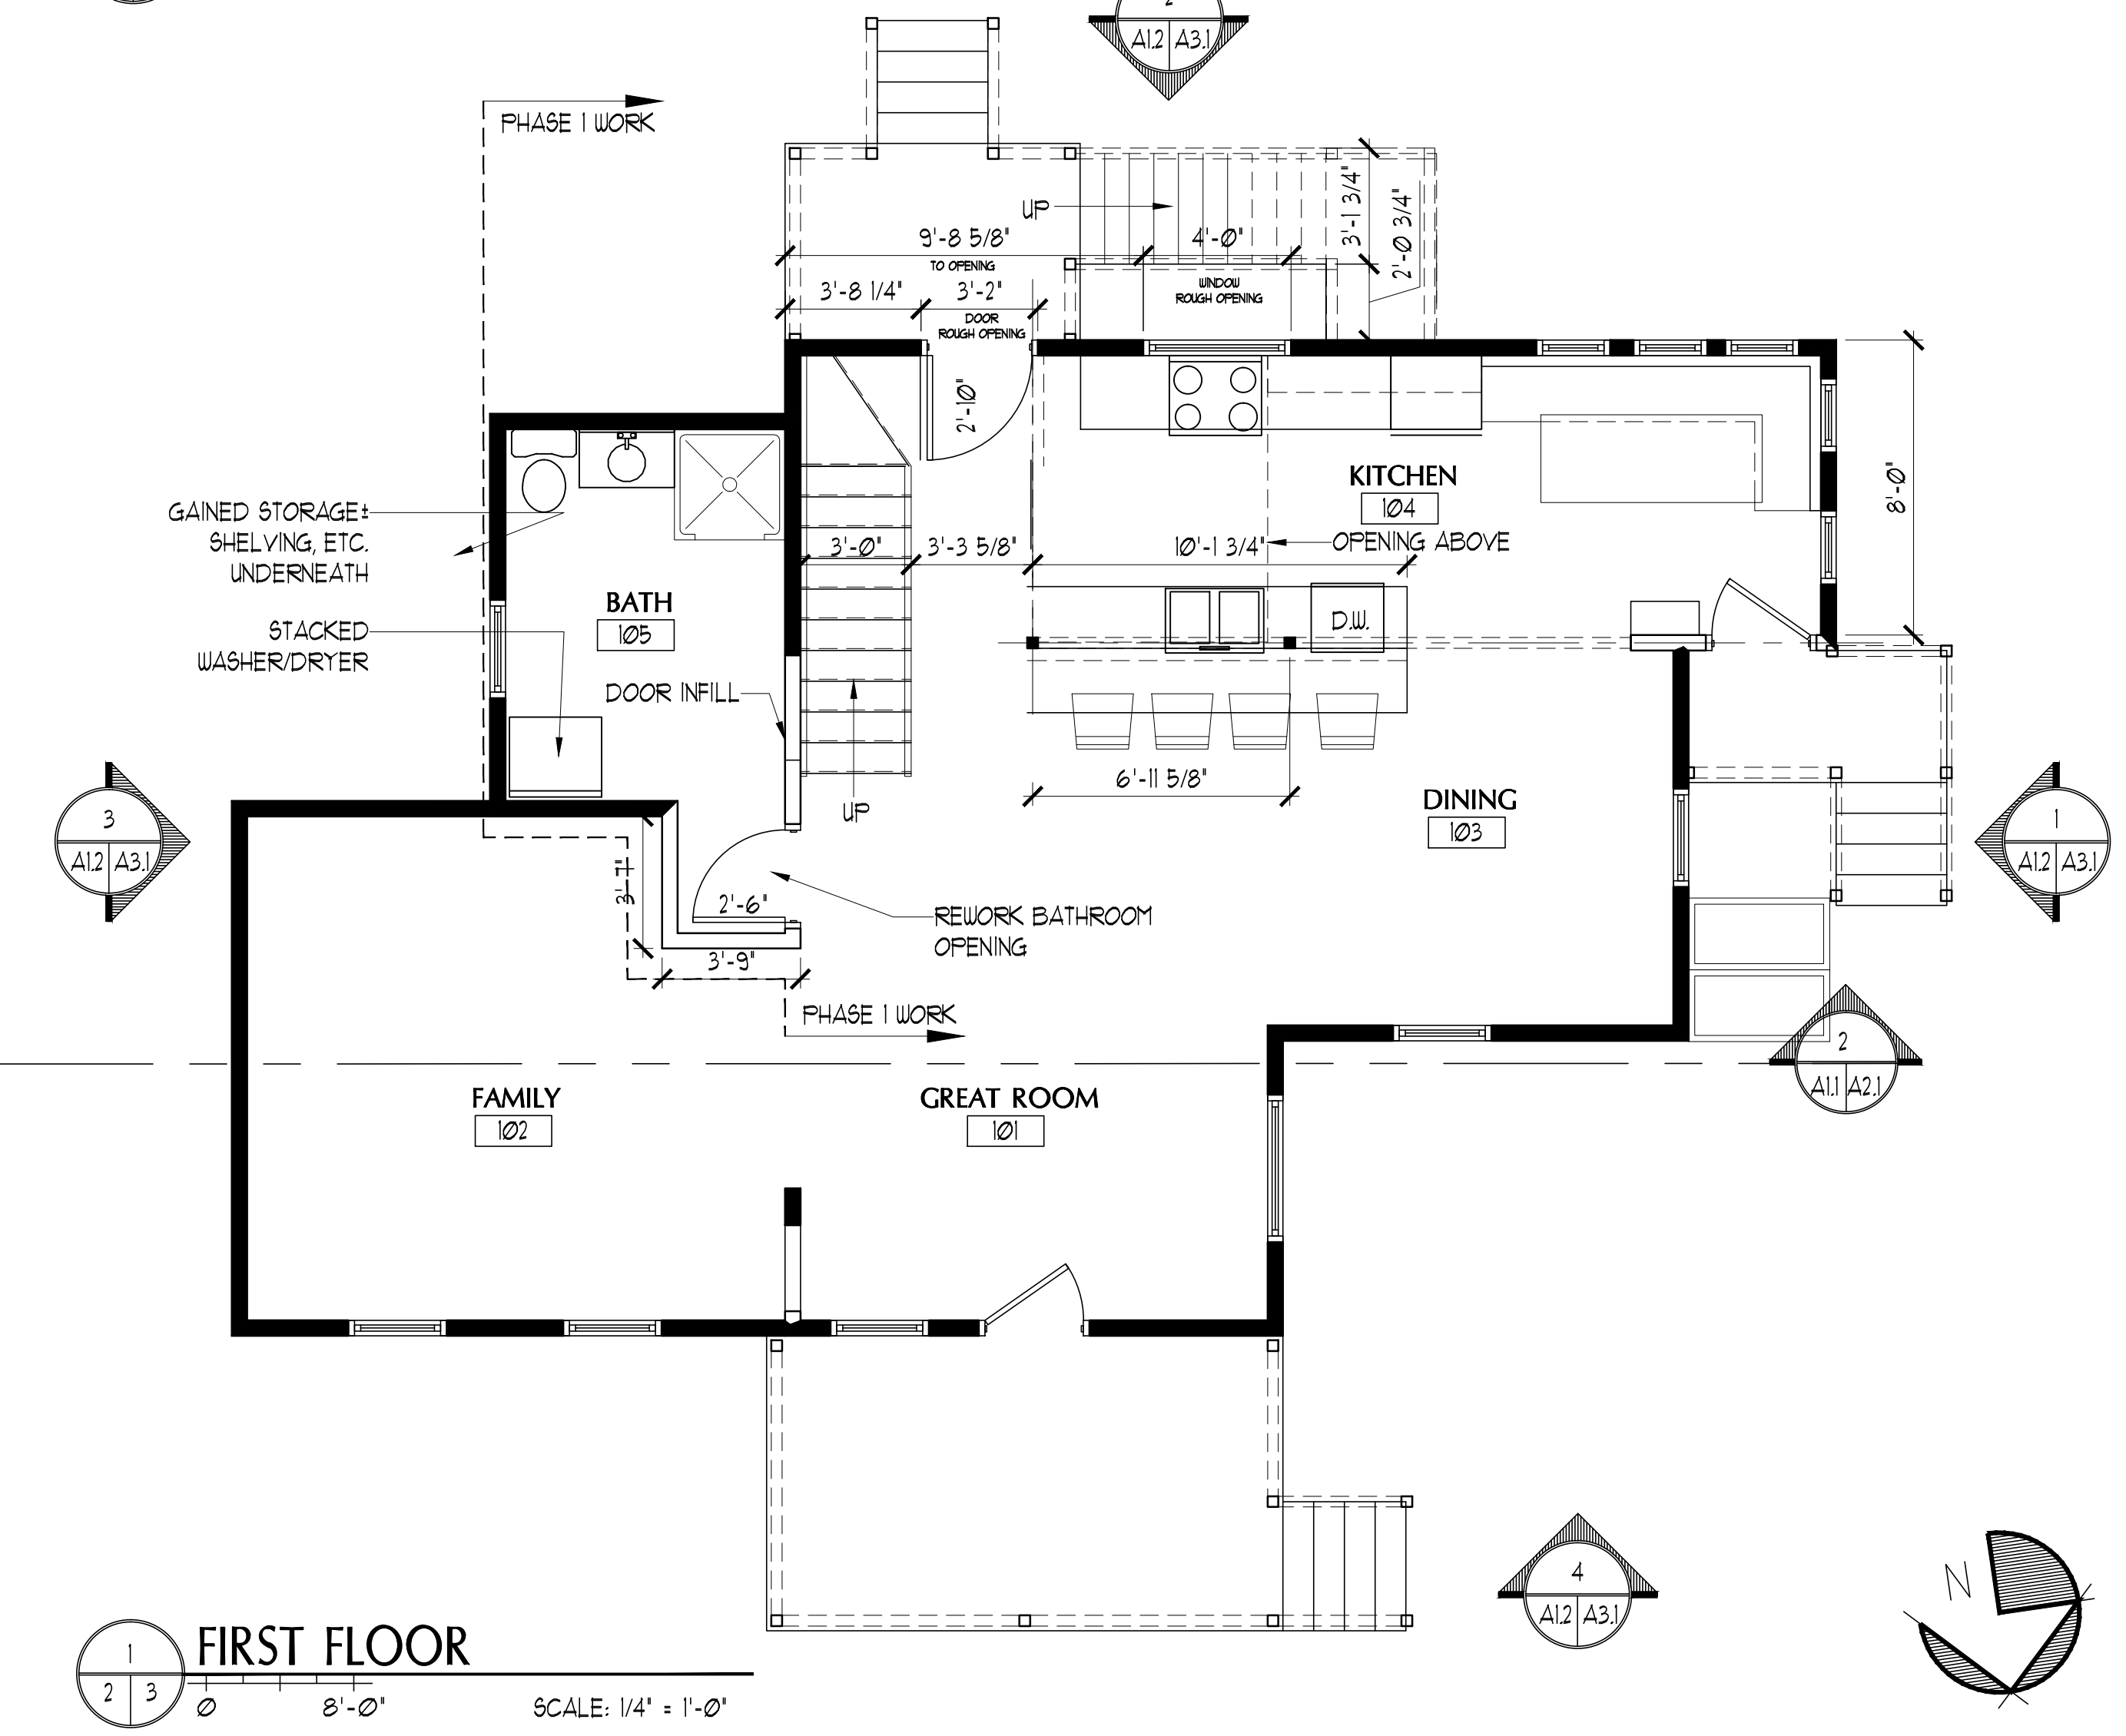

1 FIRST FLOOR
SCALE: 1/4" = 1'-0"

