


IF THIS SHEET IS NOT 24 X 36 IT IS A REDUCED SCALE PRINT - SCALE ACCORDINGLY

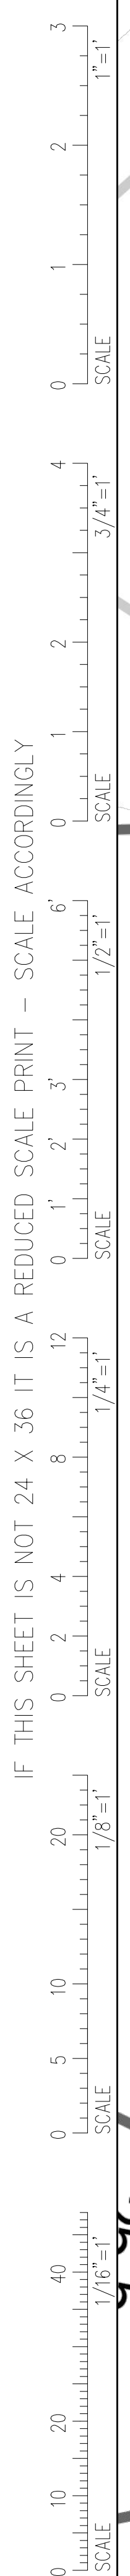

MELDEAU RESIDENCE
11 PARK AVE
PEAKS ISLAND
PORTLAND, MAINE

#	DATE	DESCRIPTION
1	02/04/14	EXISTING CONDITIONS

REVISIONS	
Date Issued	Project Number
11.11.13	13203
Drawing Scale	SHEET NAME
AS NOTED	SITE PLAN

Drawn By	KJS
Checked By	JCC

SP-1