



VERIZON WIRELESS
400 FRIBERG PARKWAY
WESTBOROUGH, MA 01581-3956

PORTLAND 6 ME

CONSTRUCTION DRAWINGS		
2	09/23/14	FOR SUBMITTAL
1	08/25/14	FOR SUBMITTAL
A	08/18/14	FOR COMMENT



Dewberry Engineers Inc.
280 SUMMER STREET
10TH FLOOR
BOSTON, MA 02210
PHONE: 617.685.3400
FAX: 617.685.2310



DRAWN BY:	SK
REVIEWED BY:	MFT
CHECKED BY:	BBR
PROJECT NUMBER:	50002925
JOB NUMBER:	50062235
SITE ADDRESS	


25 CHURCH AVE
PEAKS ISLAND, ME 04108

SHEET TITLE

EAST ELEVATION

SHEET NUMBER

C-3

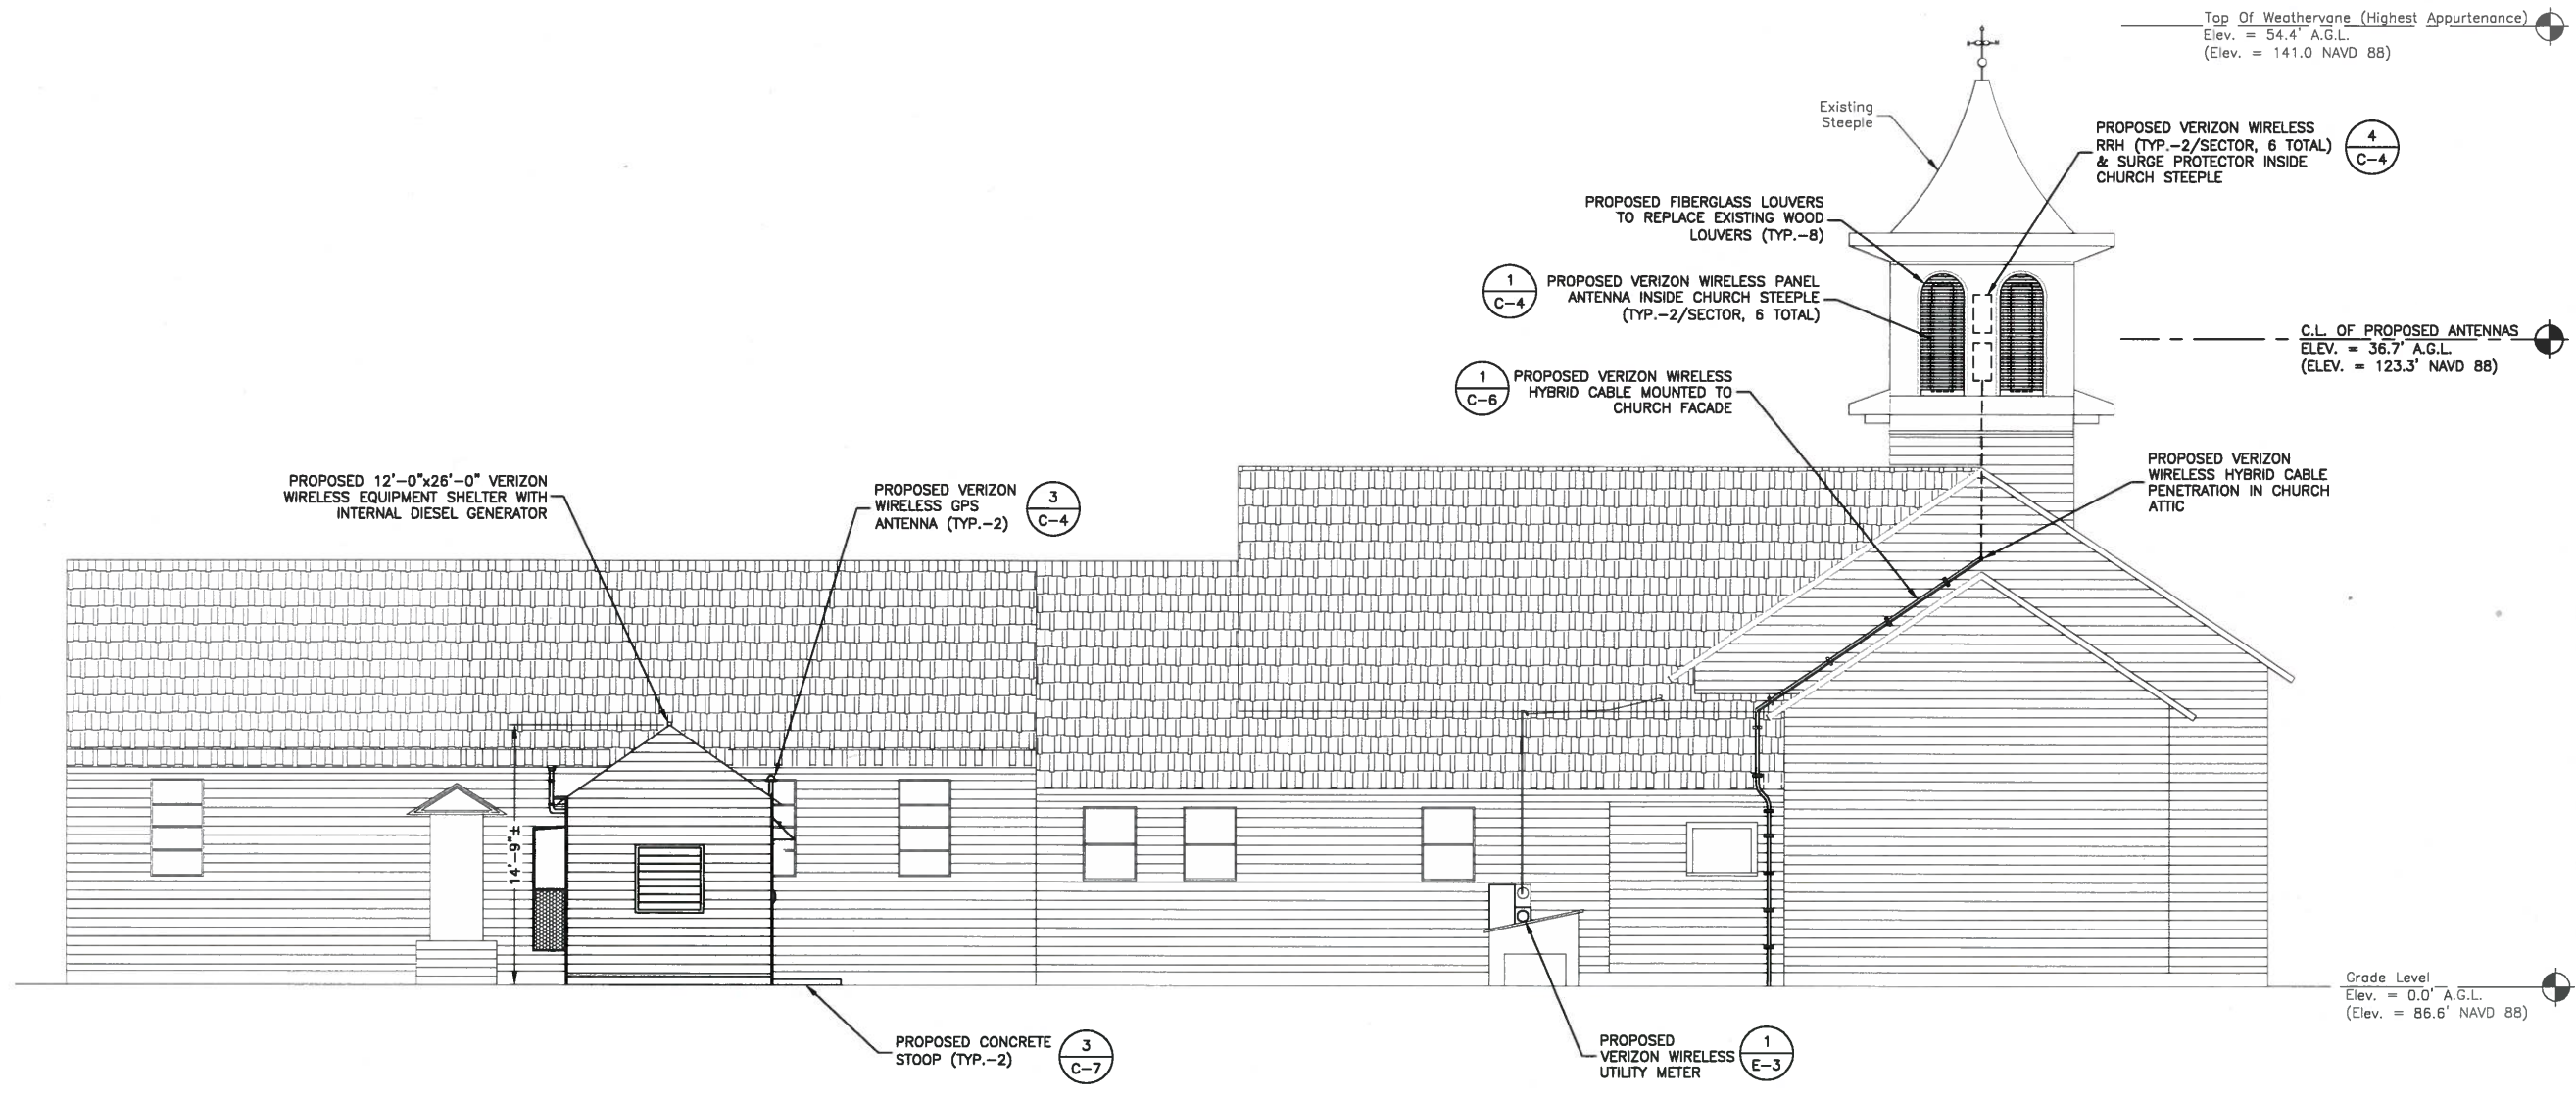

EAST ELEVATION
SCALE: 3/32"=1' FOR 11"x17"
3/16"=1' FOR 22"x34"



- NOTES:
- SOME EXISTING & PROPOSED INFORMATION NOT SHOWN FOR CLARITY.
 - A.G.L. - ABOVE GROUND LEVEL
C.L. - CENTER LINE