



VERIZON WIRELESS
400 FRIBERG PARKWAY
WESTBOROUGH, MA 01581-3956

PORTLAND 6 ME

ZONING DRAWINGS

2	06/12/14	FOR SUBMITTAL
1	05/13/14	FOR SUBMITTAL
0	04/25/14	FOR SUBMITTAL
A	02/26/14	FOR COMMENT



Dewberry Engineers Inc.
280 SUMMIT STREET
10TH FLOOR
BOSTON, MA 02210
PHONE: 617.699.3400
FAX: 617.695.2310

DRAWN BY: SK
REVIEWED BY: MFT
CHECKED BY: BBR
PROJECT NUMBER: 50002925
JOB NUMBER: 50062235
SITE ADDRESS:


25 CHURCH STREET
PEAKS ISLAND, ME 04108

SHEET TITLE

PROPOSED EAST ELEVATION

SHEET NUMBER

Z-3

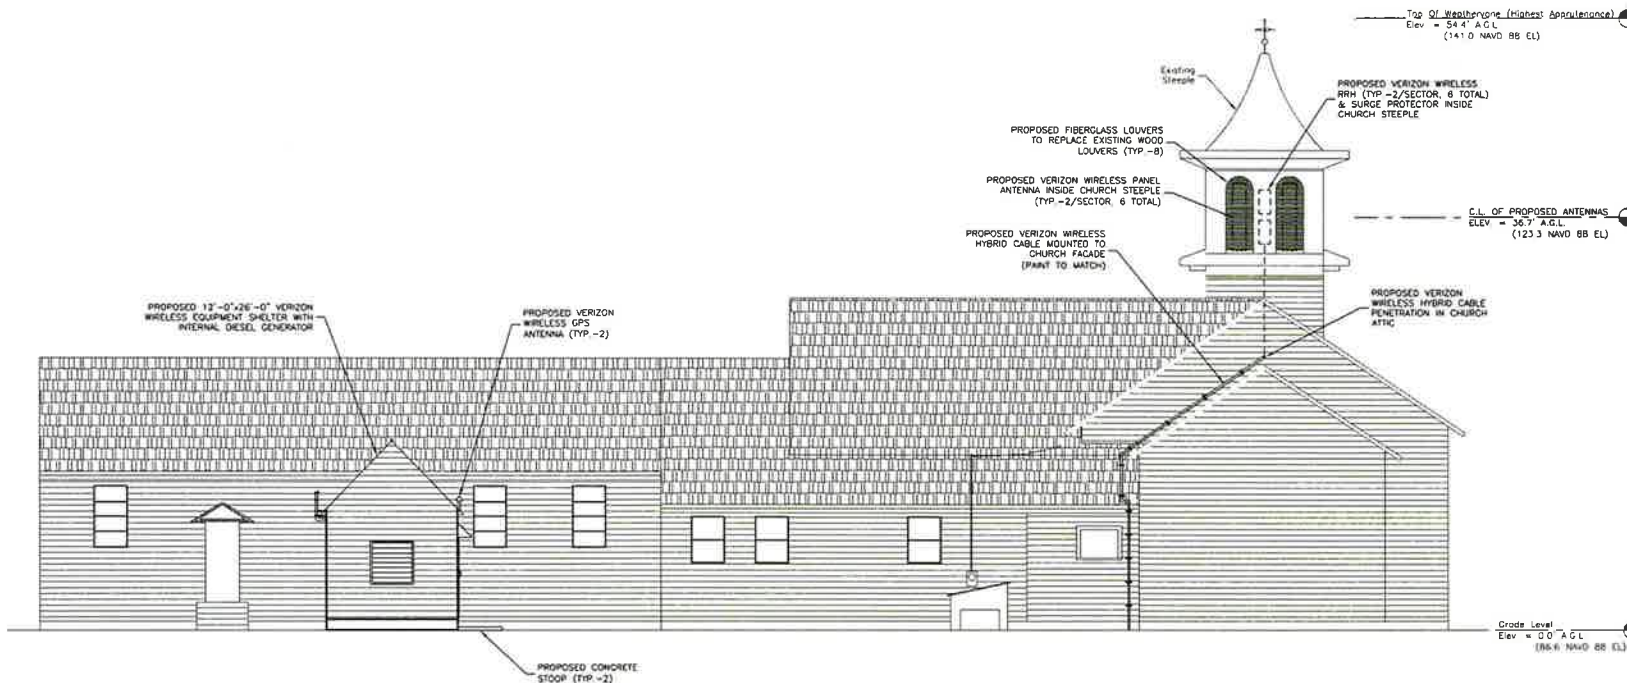

PROPOSED EAST ELEVATION

SCALE: 3/32"=1' FOR 11"x17"
3/16"=1' FOR 22"x34"

1



NOTES:

- SOME EXISTING & PROPOSED INFORMATION NOT SHOWN FOR CLARITY
- A.G.L. - ABOVE GROUND LEVEL
C.L. - CENTER LINE