


WEST ELEVATION

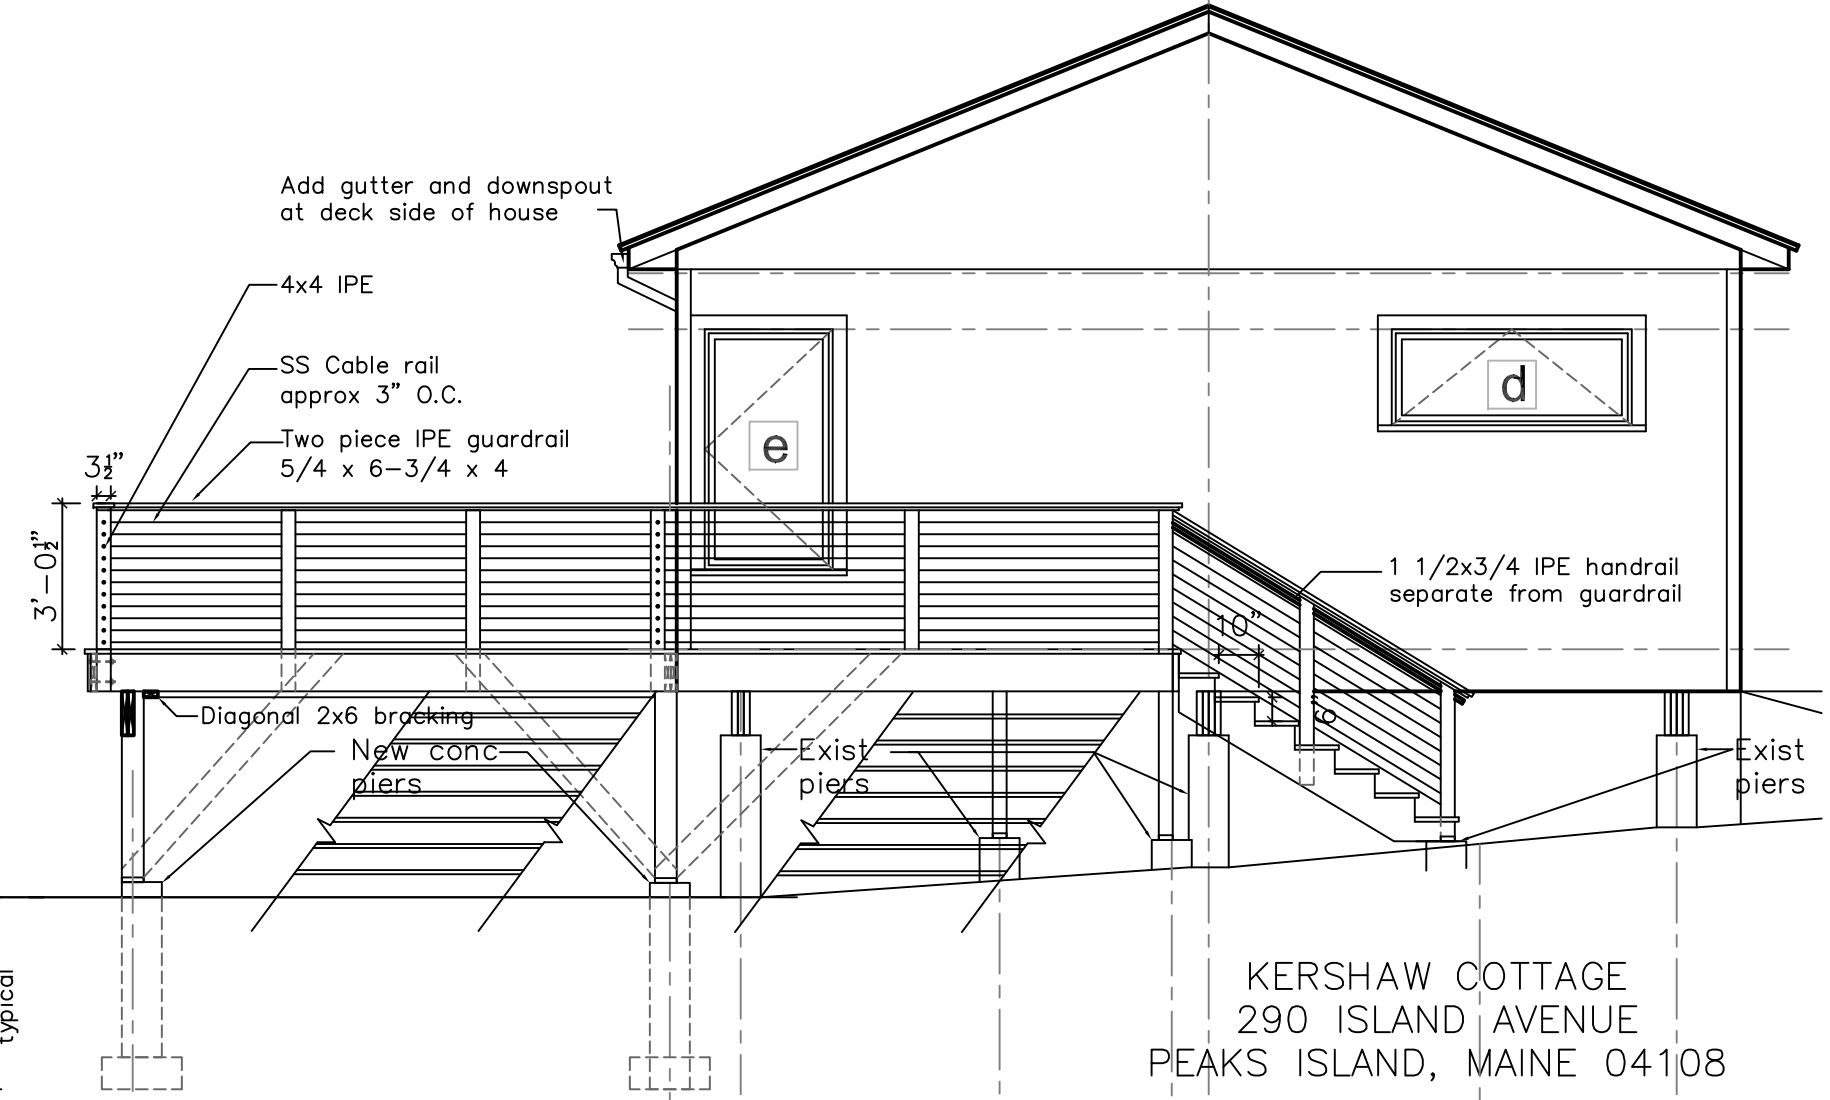

SOUTH ELEVATION



KERSHAW COTTAGE  
 290 ISLAND AVENUE  
 PEAKS ISLAND, MAINE 04108

JAMES W. GREENWELL, AIA, PLLC  
 A R C H I T E C T

130 ISLAND AVENUE  
 PEAKS ISLAND, ME 04108  
 VOICE 207-766-2509  
 CELL 202-607-8976  
 JGREENW232@AOL.COM

2 Elevations

scale : 1/4" = 1'-0"

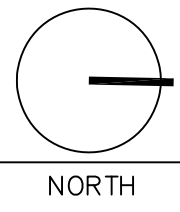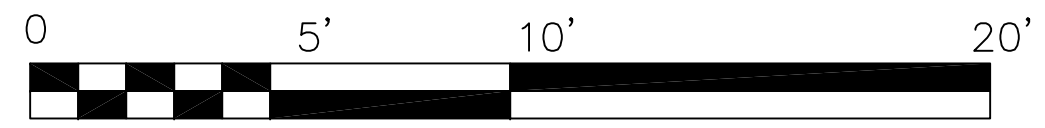

Issued for permits 5-6-2014

A - 2