


**Existing Conditions:
Second Floor Plan**

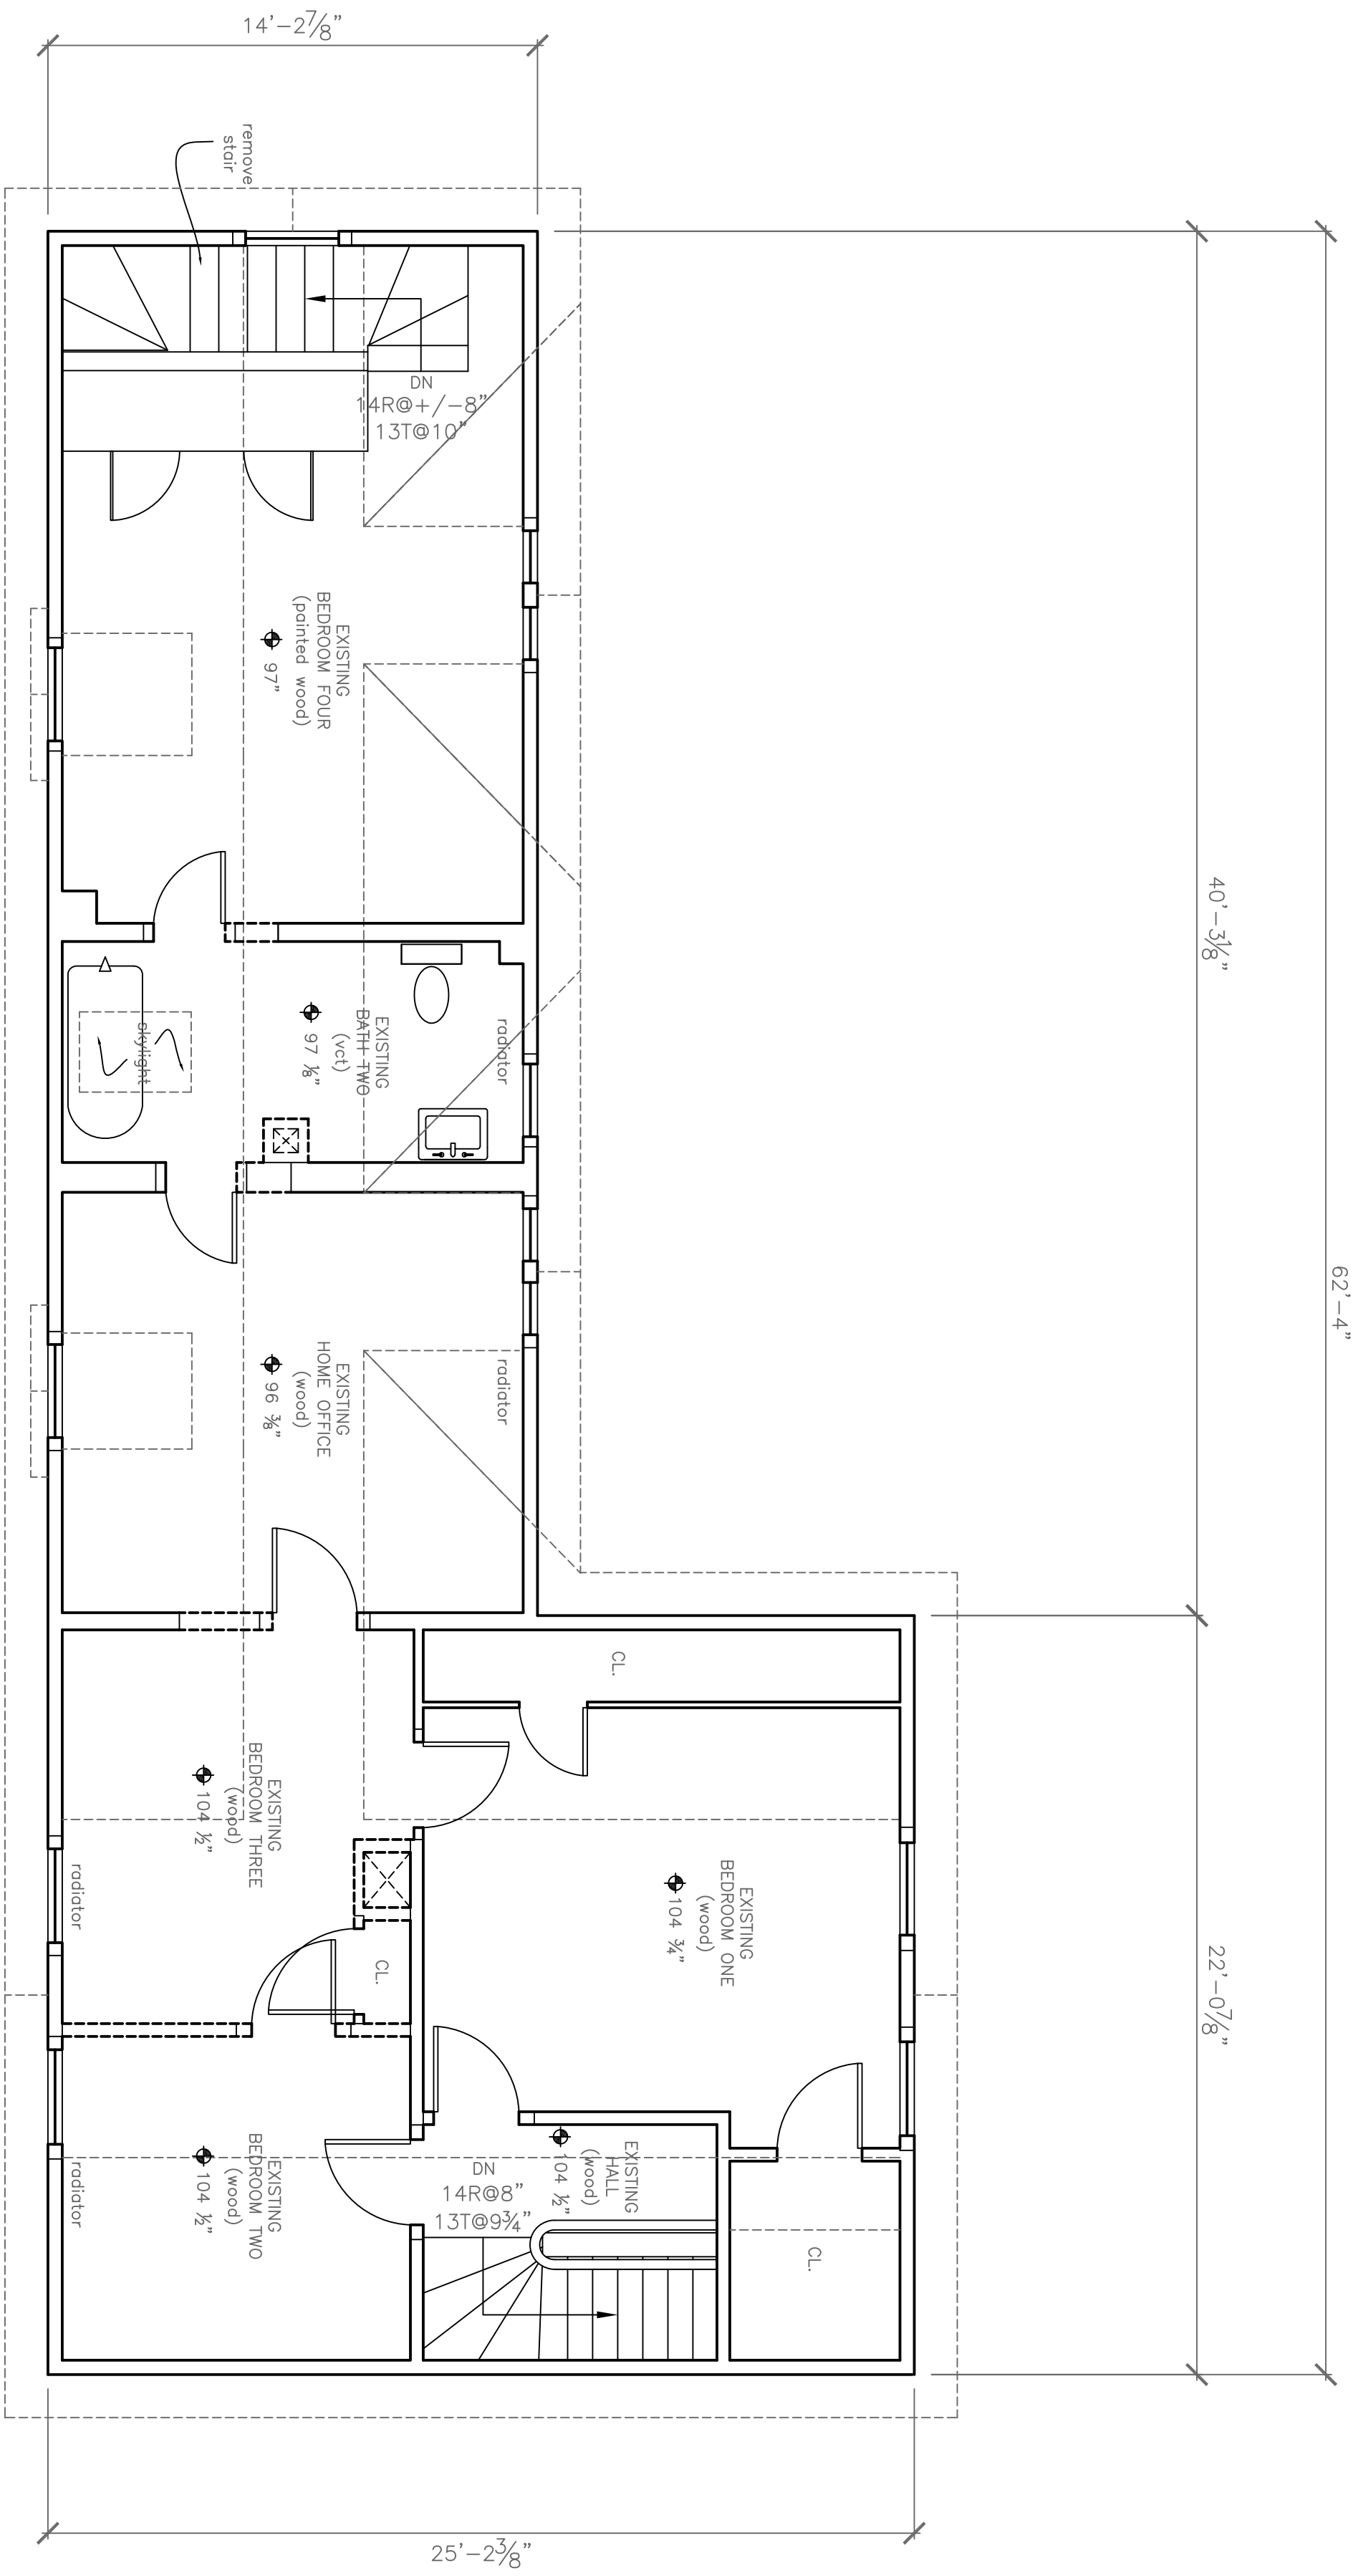

A Existing/Demo Second Floor Plan
1/4" = 1'-0"

PROJECT
Davis Residence
217 Island Avenue
Peaks Island, Maine
04108

DATE	REVISED
9.7.12	

SCALE: 1/4" = 1'-0"
DRAWN BY: Rachel
NOTES