


Rachel Conly

Architectural Design

207.766.5625

**Second Floor
Ceiling/Attic
Framing Plan**

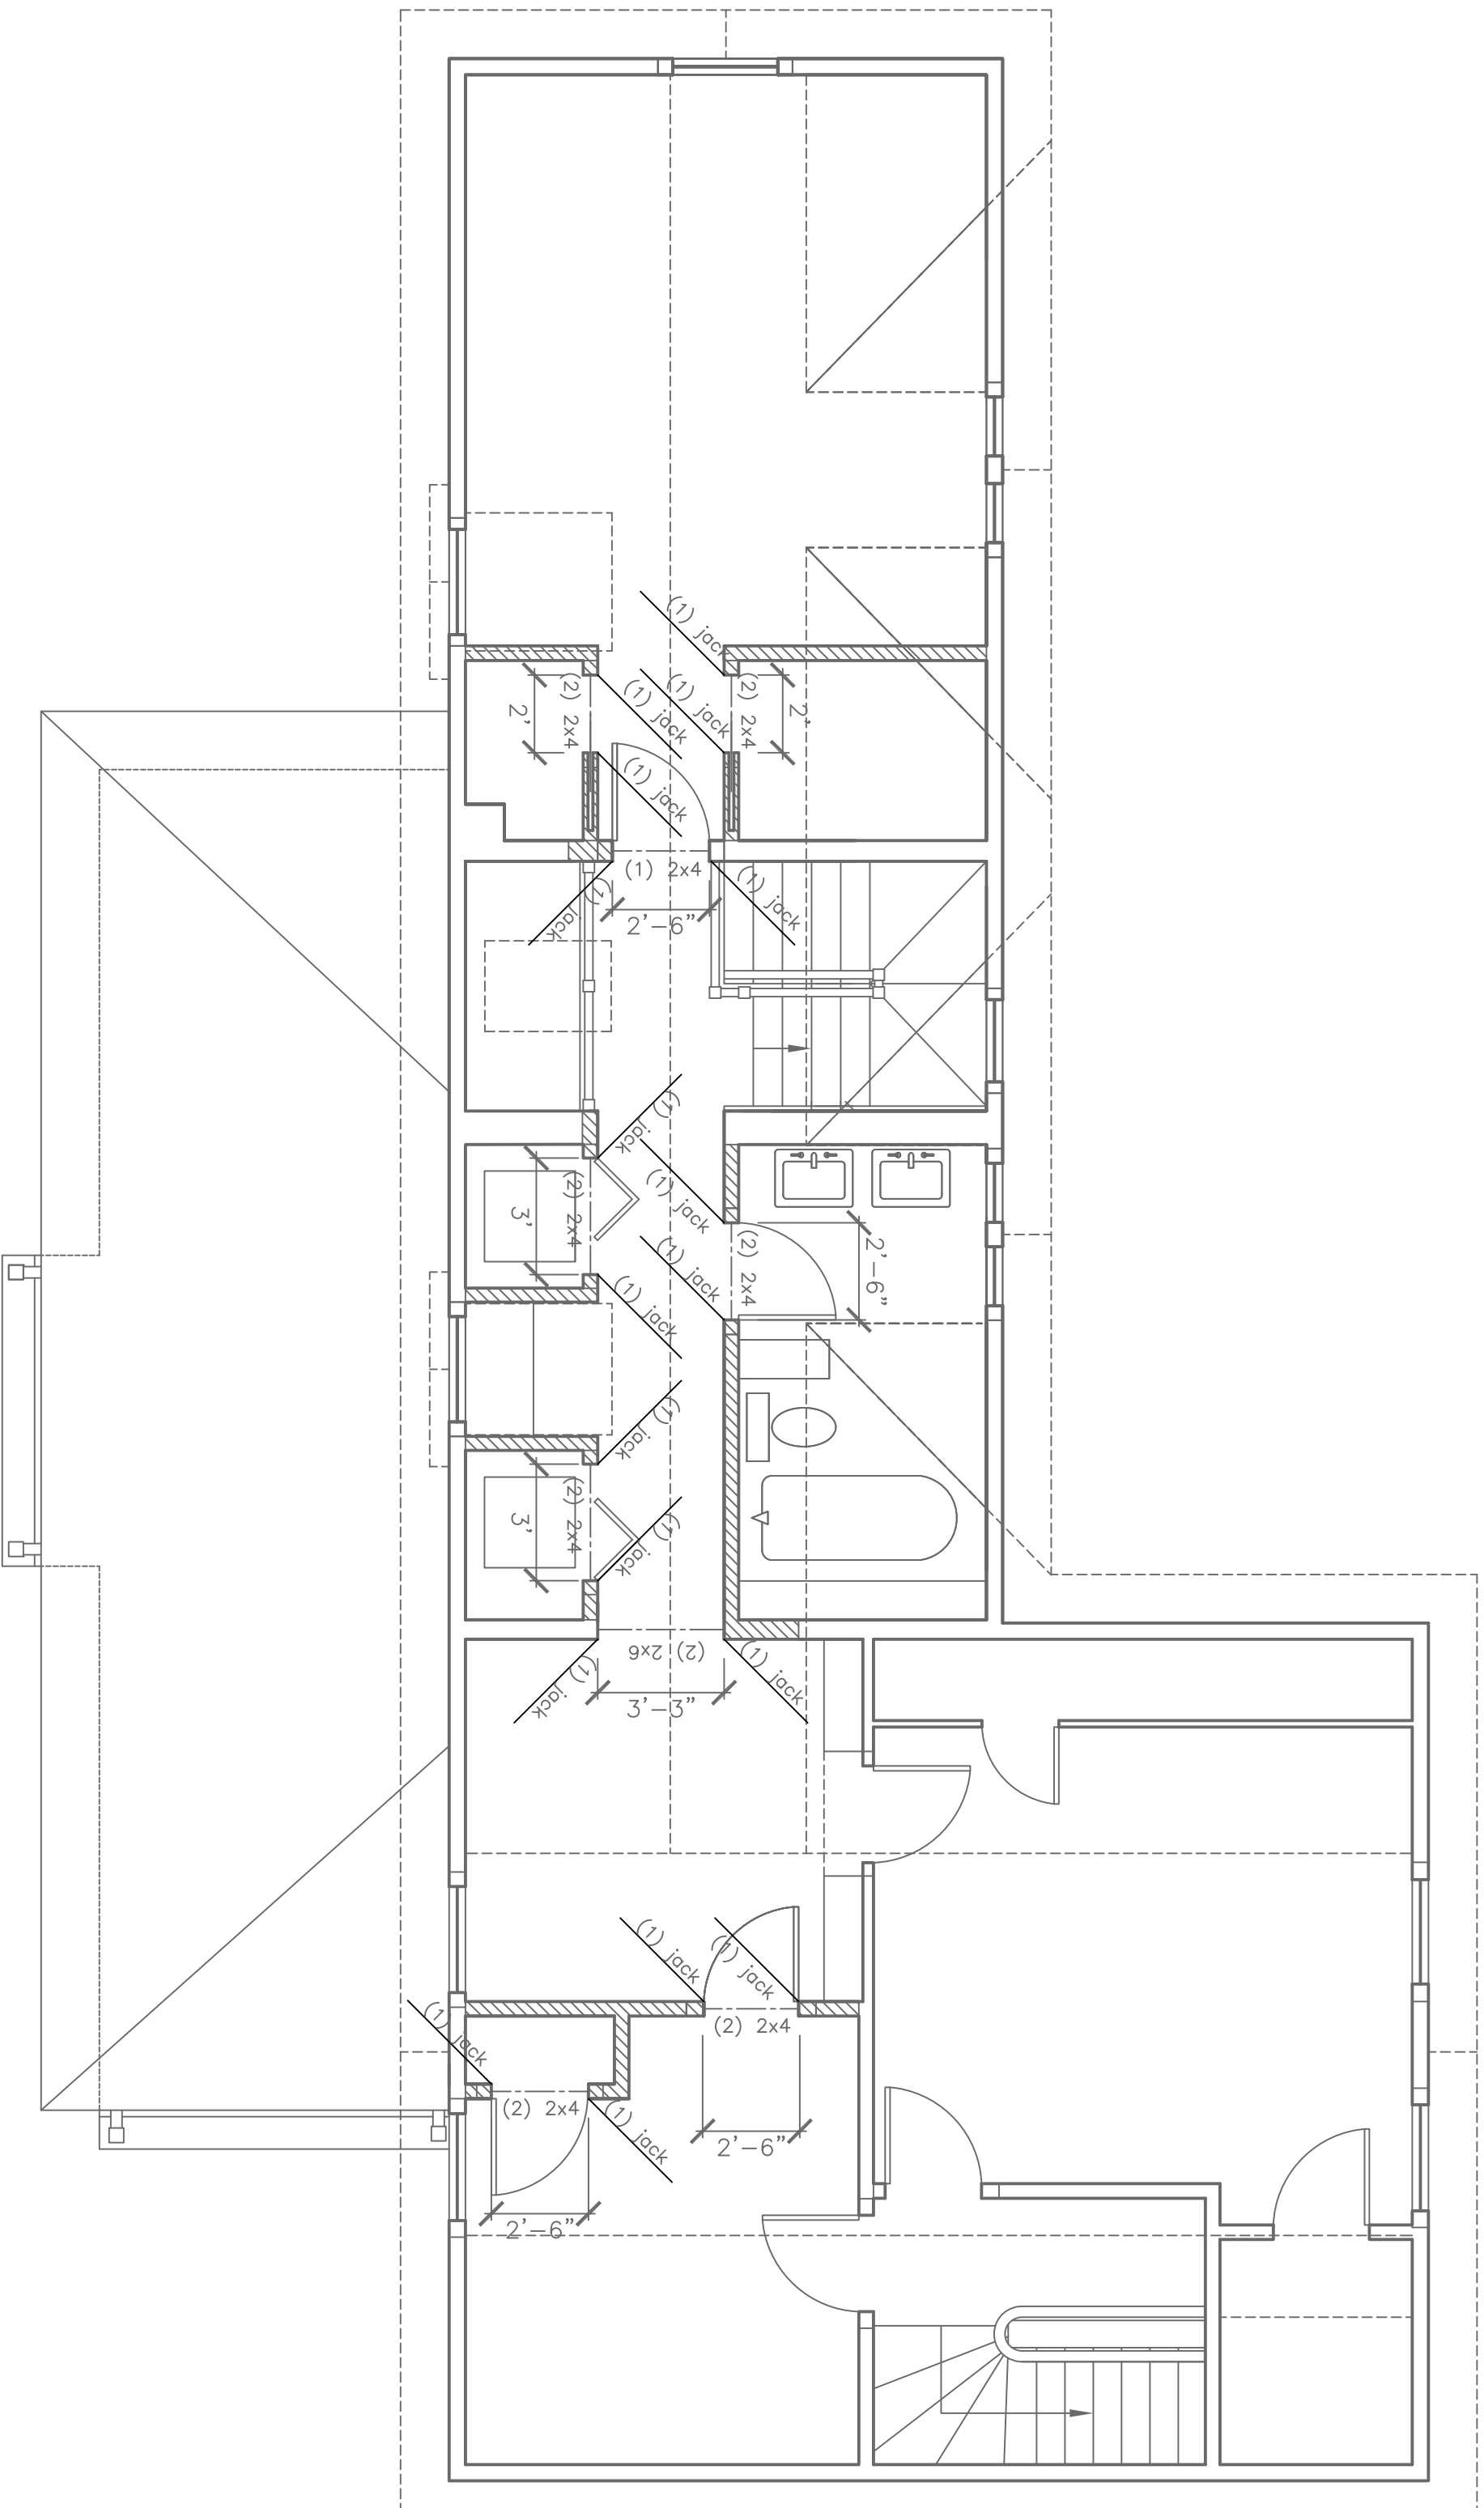

A Second Floor Ceiling/Attic Framing Plan
1/4" = 1'-0"

PROJECT	Davis Residence		
	217 Island Avenue Peaks Island, Maine 04108		
DATE	9.7.12	REVISED	
SCALE	1/4" = 1'-0"	DRAWN BY	Rachel
NOTES			