

Rachel Conly
 Architectural Design
 26 Sterling Street
 Peaks Island, Maine 04108
 207.766.5625


Site Plan

PROJECT
Belden Residence
 141 Island Ave.
 Unit #6
 Peaks Island, ME

DATE 02.05.15	REVISED
SCALE 1/16" = 1'-0"	DRAWN BY Rachel & Harvey

NOTES

Ⓐ Site Plan
 1/16" = 1'-0"

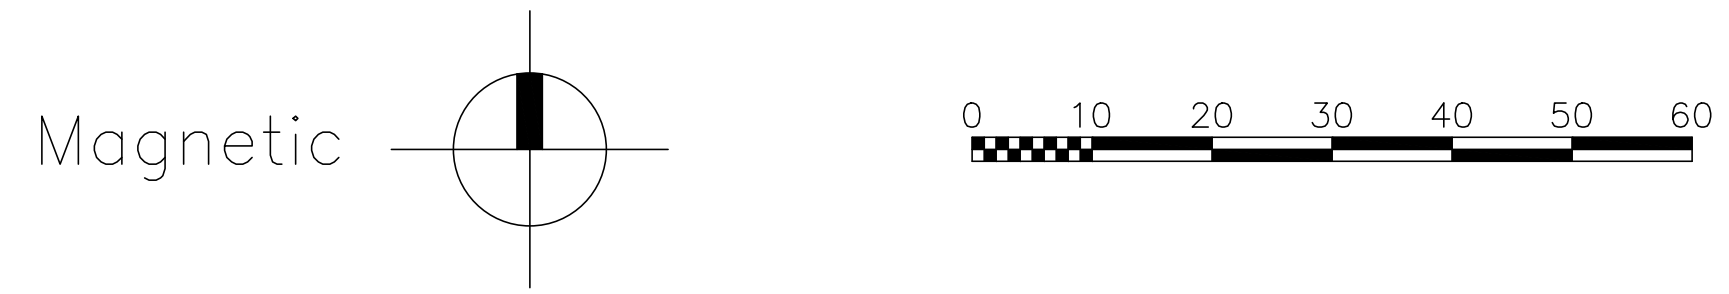

A2