


**Rachel Conly**

Architectural Design

207.766.5625

**Existing Conditions:  
First Floor Plan**

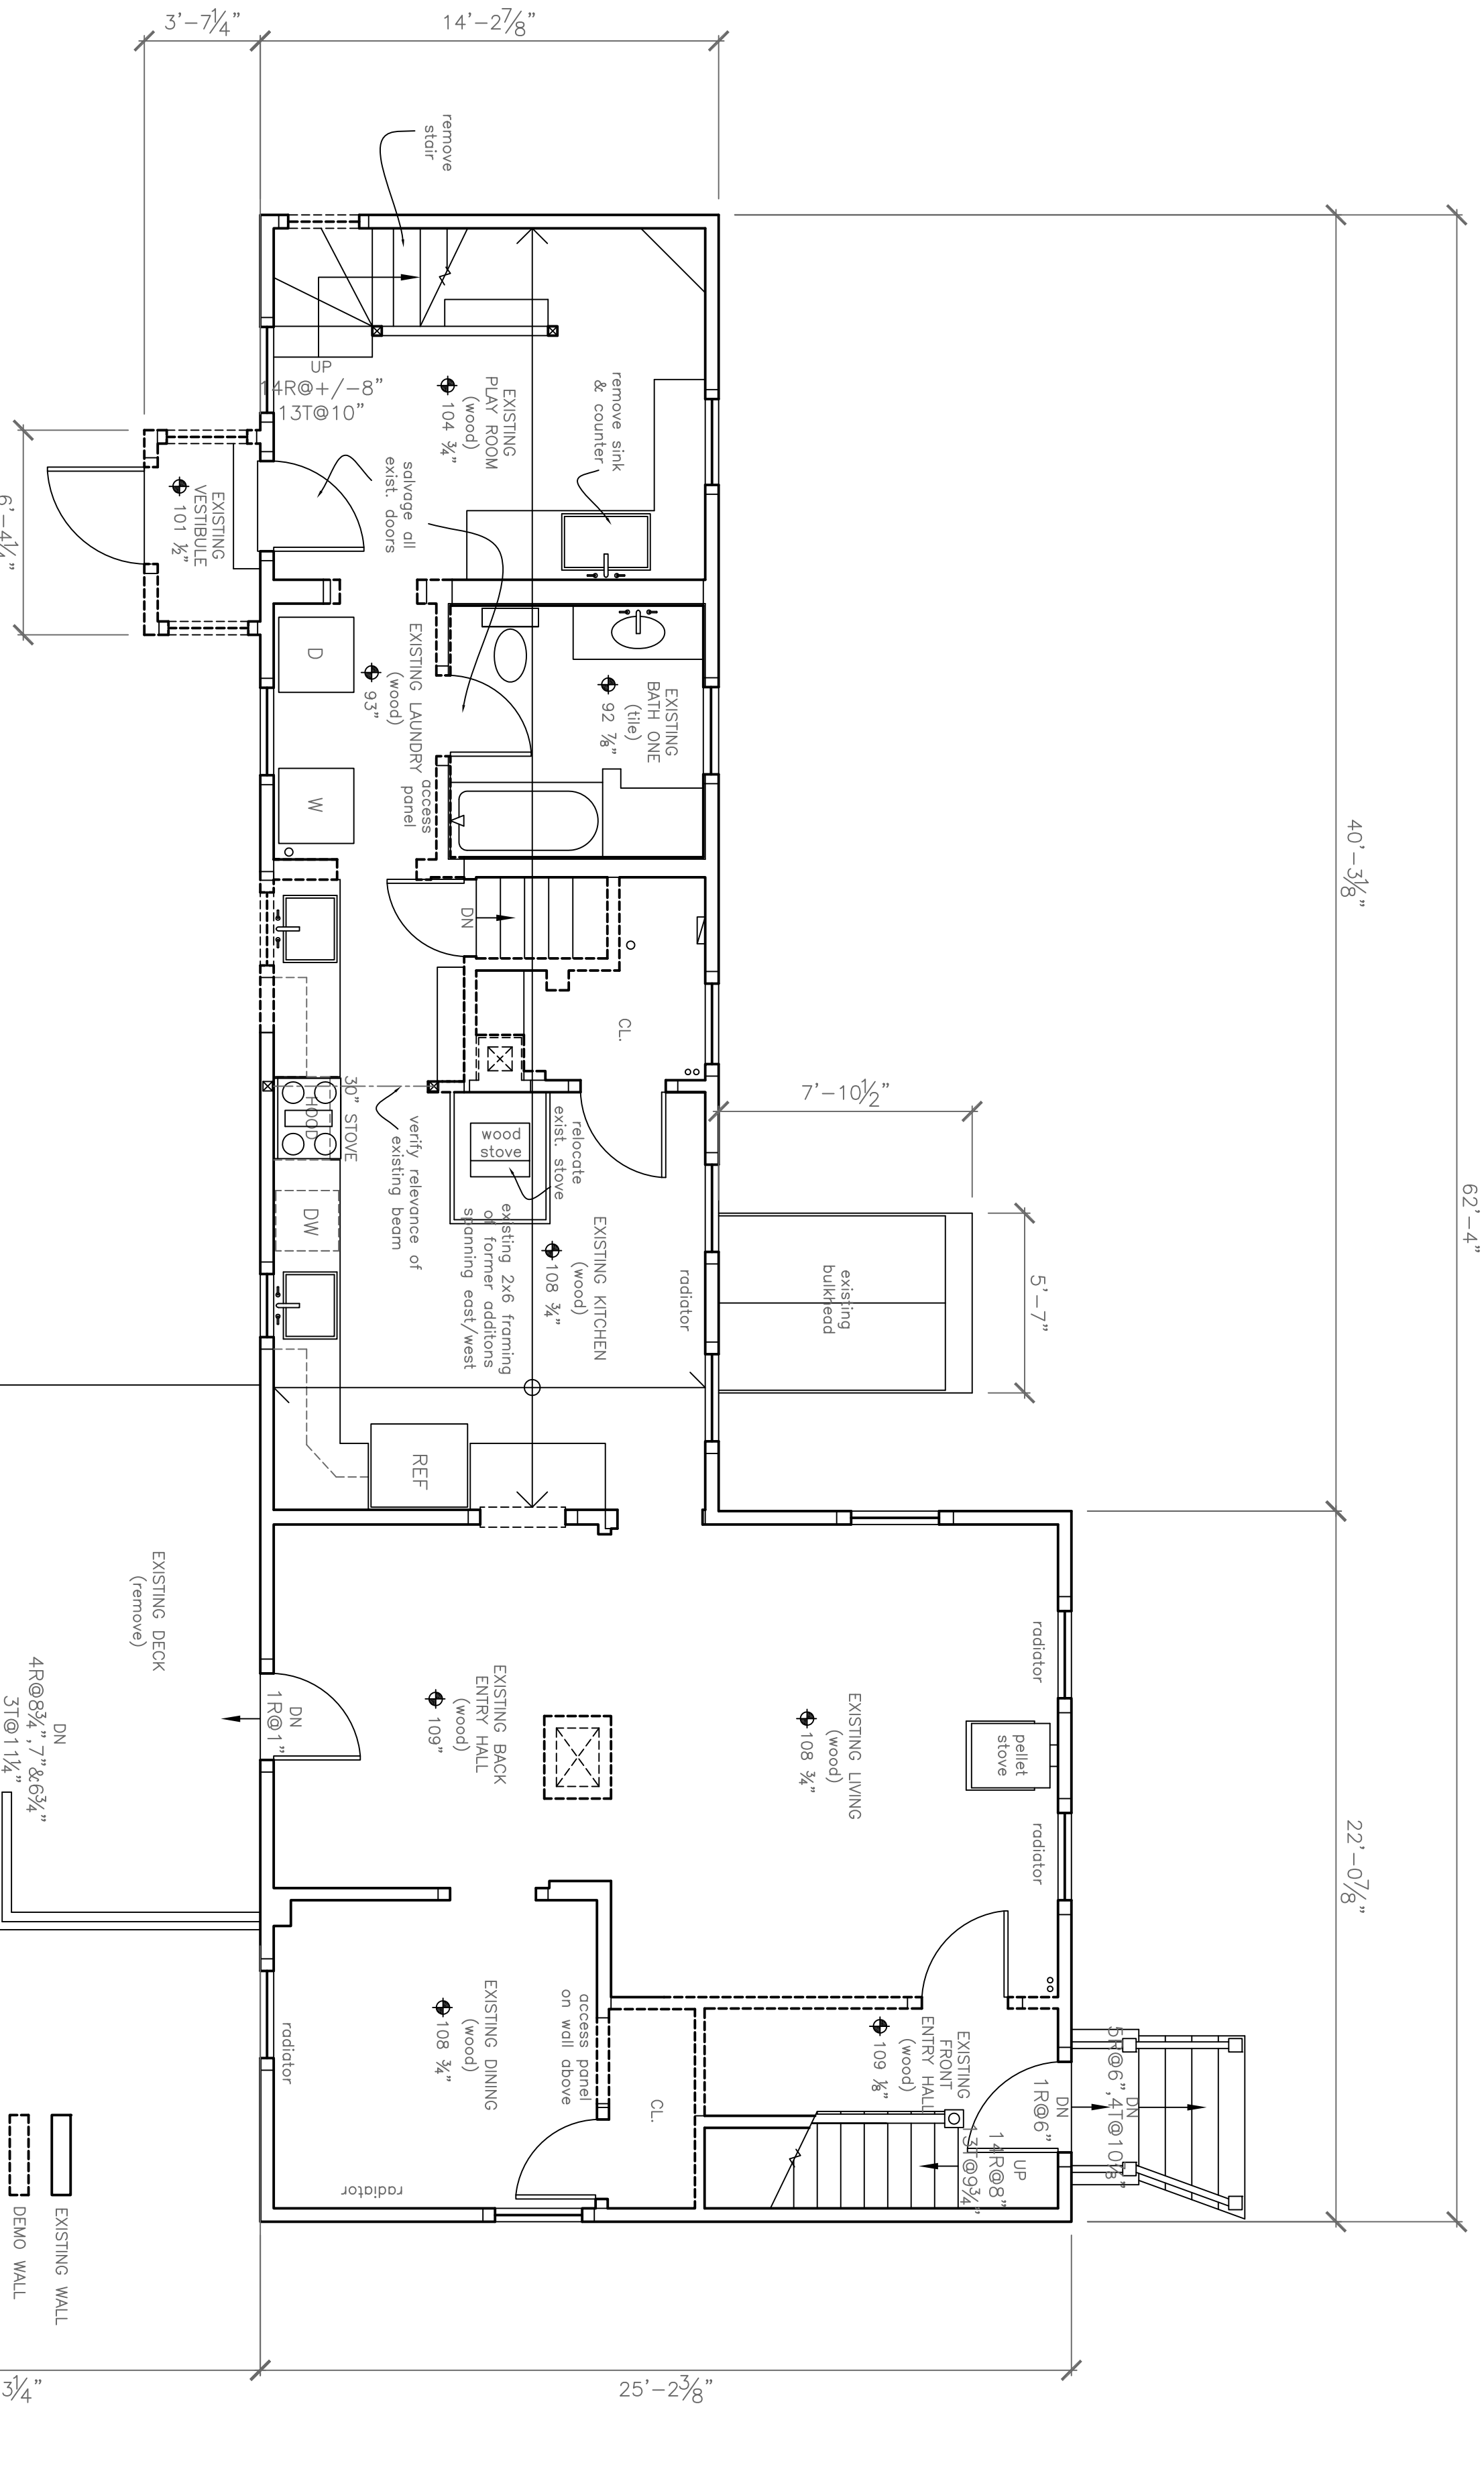

**A** Existing/Demo First Floor Plan  
1/4" = 1'-0"

PROJECT  
**Davis Residence**  
217 Island Avenue  
Peaks Island, Maine  
04108

DATE 9.7.12  
REVISIONS  
SCALE 1/4" = 1'-0"  
DRAWN BY Rachel

NOTES

**A2**