
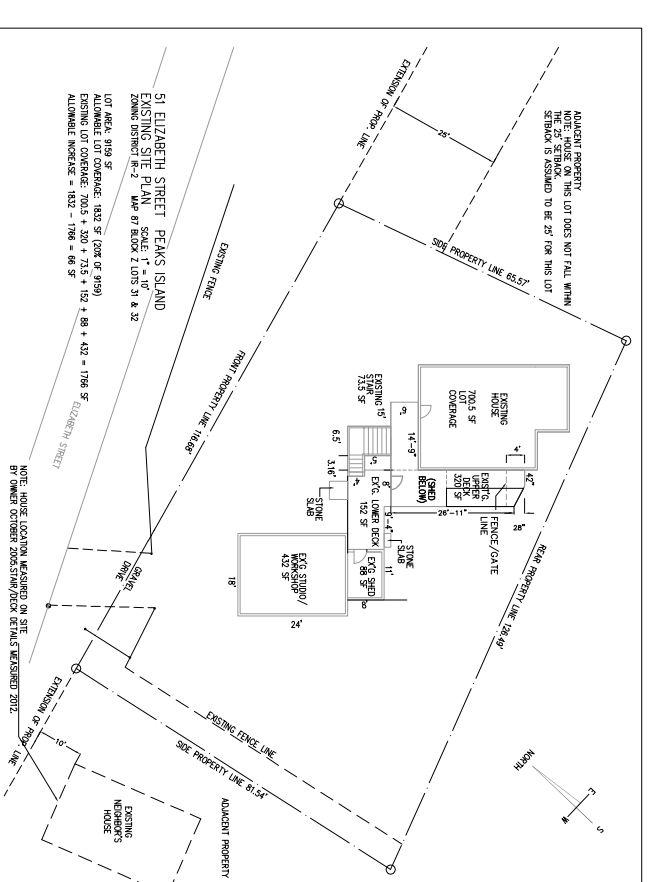


Issued/Revised	No	Date	Description
	1	8/7/2012	Issued for Permit
	2		
	3		
	4		
	5		

August 7, 2012  
Issued  
for Permit

- LIST OF DRAWINGS \_\_\_\_\_
- A1 COVER SHEET AND SITE PLAN
  - A2 FLOOR, ROOF AND FRAMING PLANS
  - A3 EXTERIOR ELEVATIONS

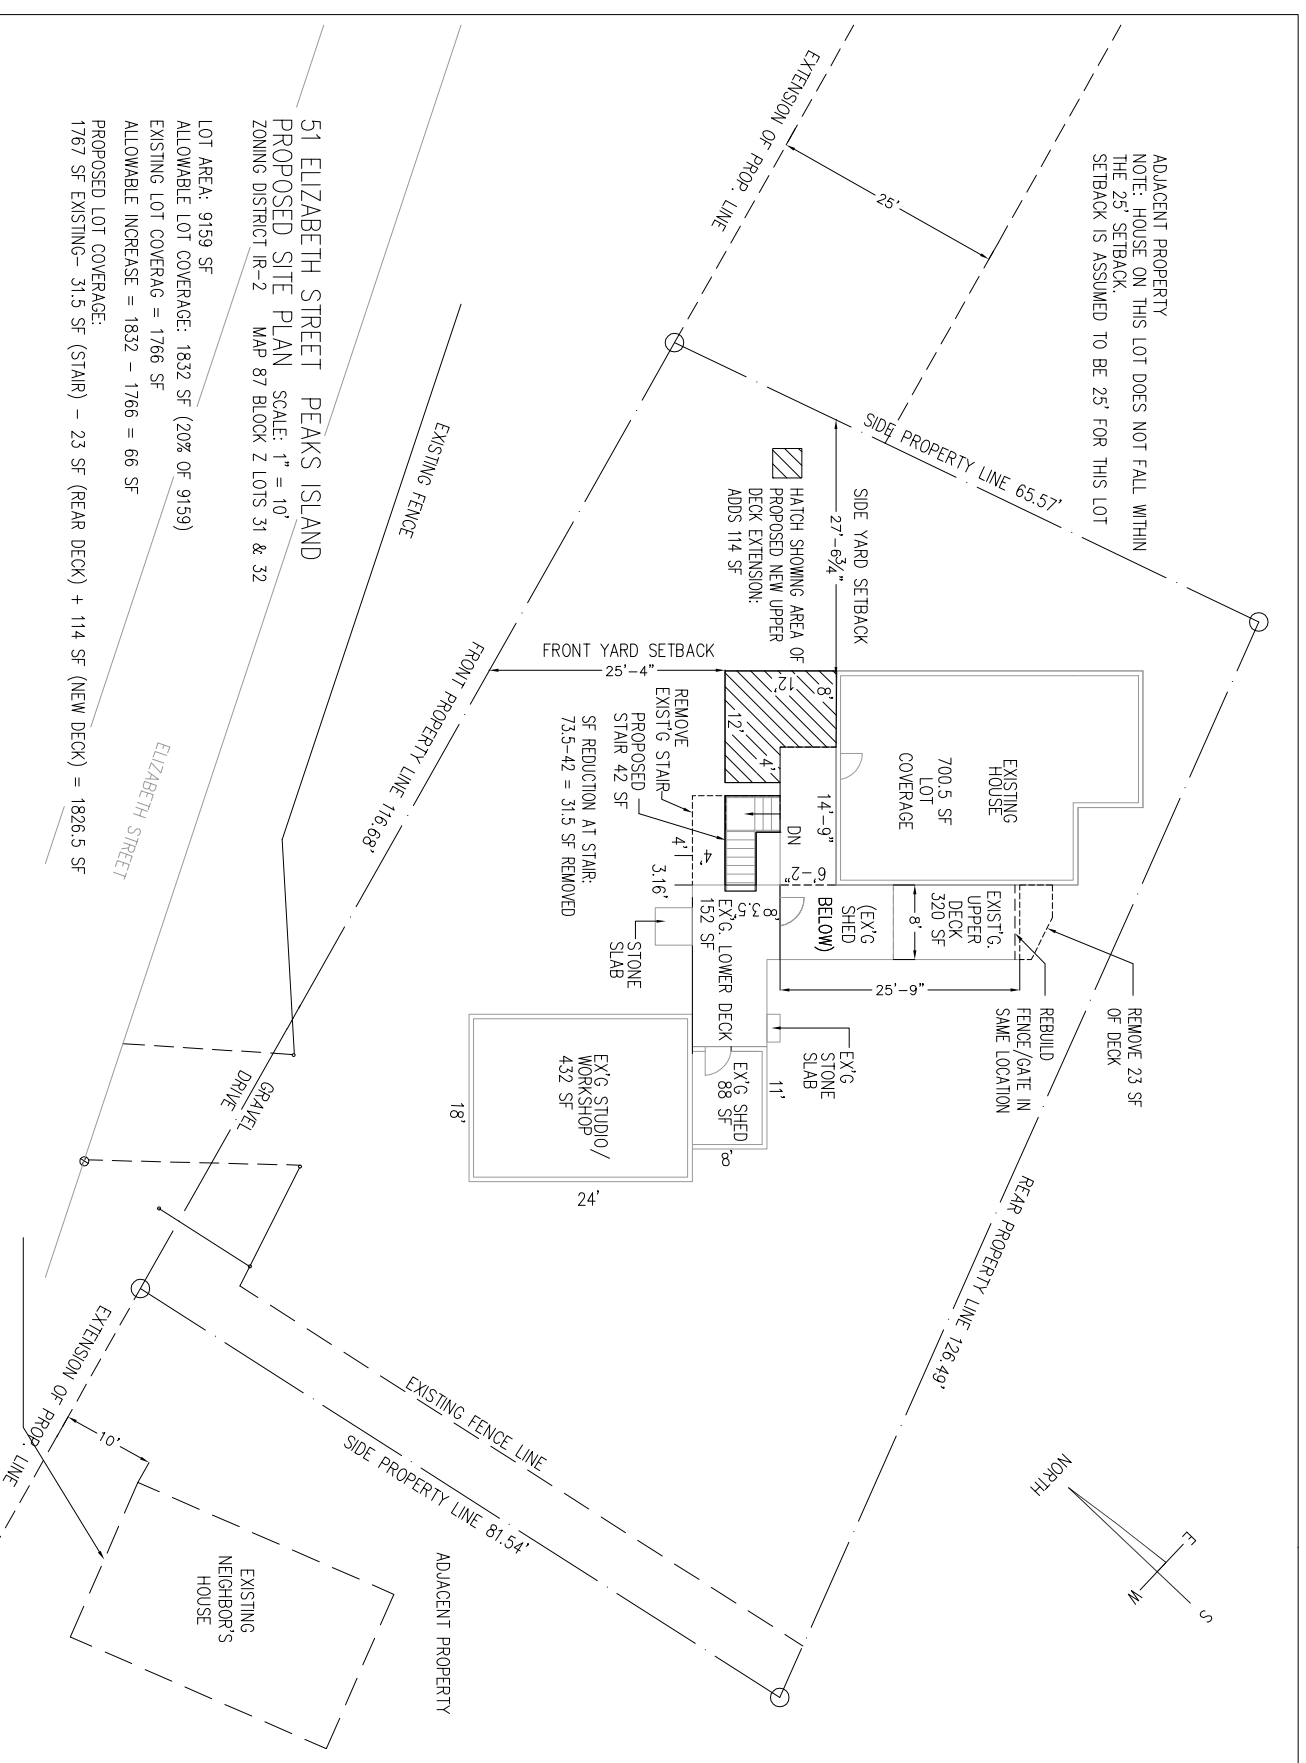

Key Plan  
Not to scale

Faeth-Bushey House

Angela Faeth & Steve Bushey  
51 Elizabeth Street  
Peaks Island, Maine 04108

Drawing Title  
Cover Sheet  
and Site Plan

Scale: As noted  
Date: 7 AUGUST 2012  
Project No.: 04.12  
Drawing No.:

A1

# Faeth-Bushey House 51 Elizabeth Street Peaks Island, Maine 04108

## Issued for Permit August 7, 2012