



Issued/Revised	No	Date	Description
	1	8.7.2012	Issued for Permit
	2		
	3		
	4		
	5		


August 7, 2012
 Issued
 for Permit

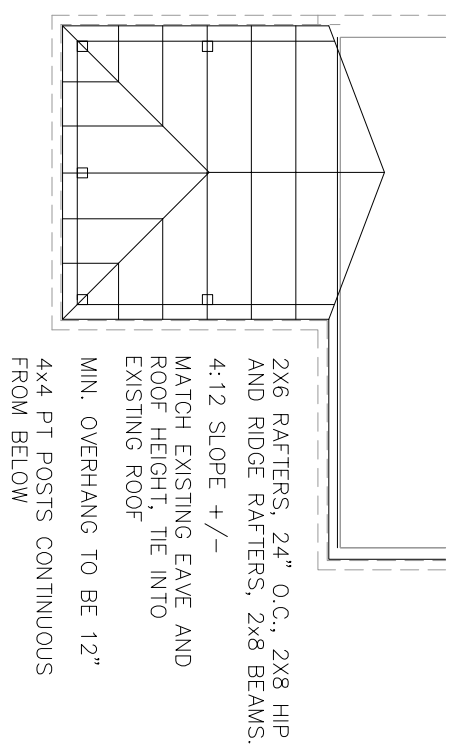


1 ROOF FRAMING PLAN
 1/4"=1'-0"

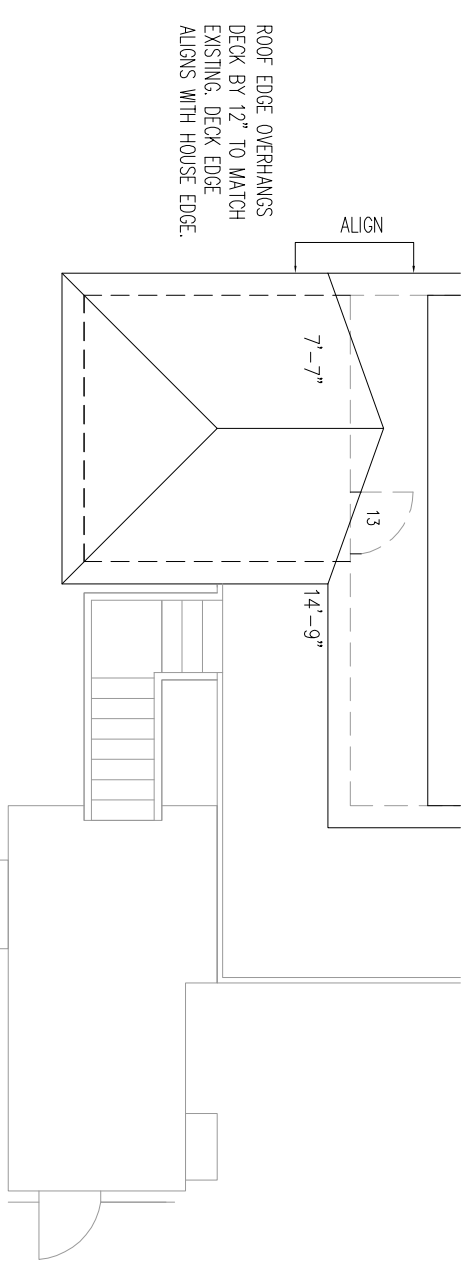

2 ROOF PLAN
 1/4"=1'-0"

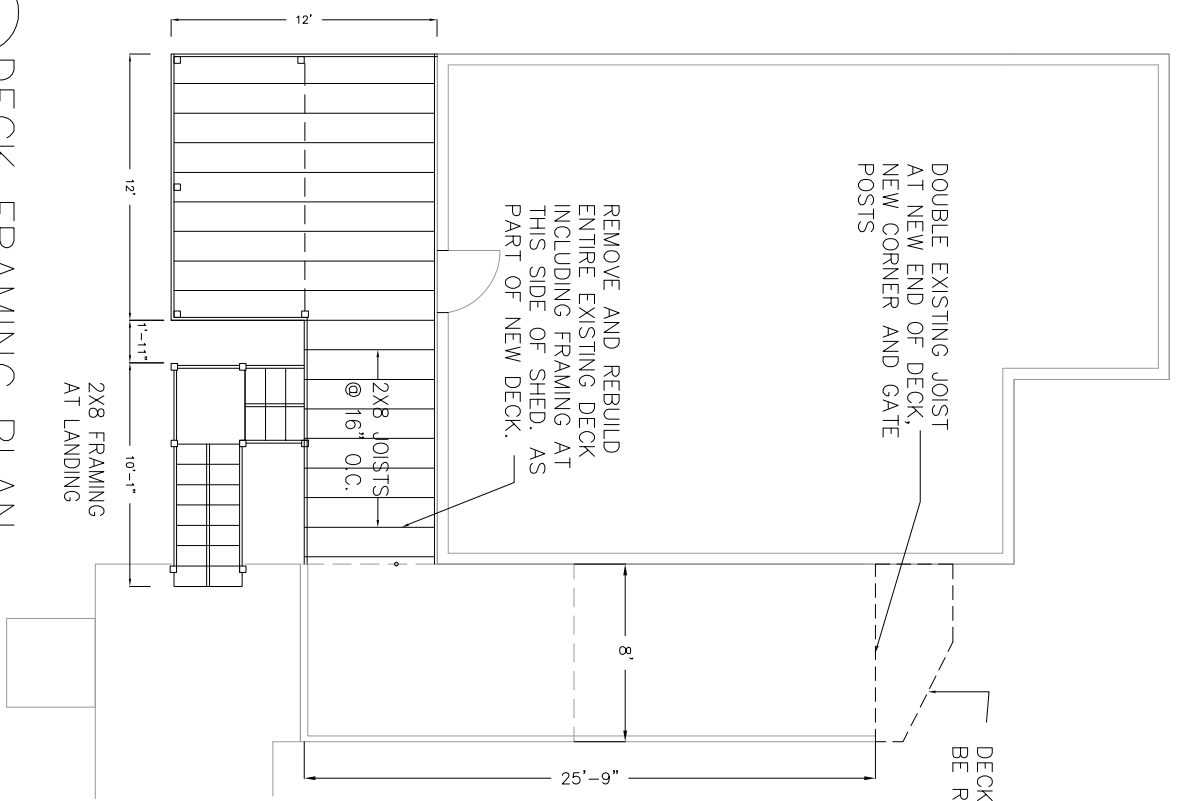

3 DECK FRAMING PLAN
 1/4"=1'-0"

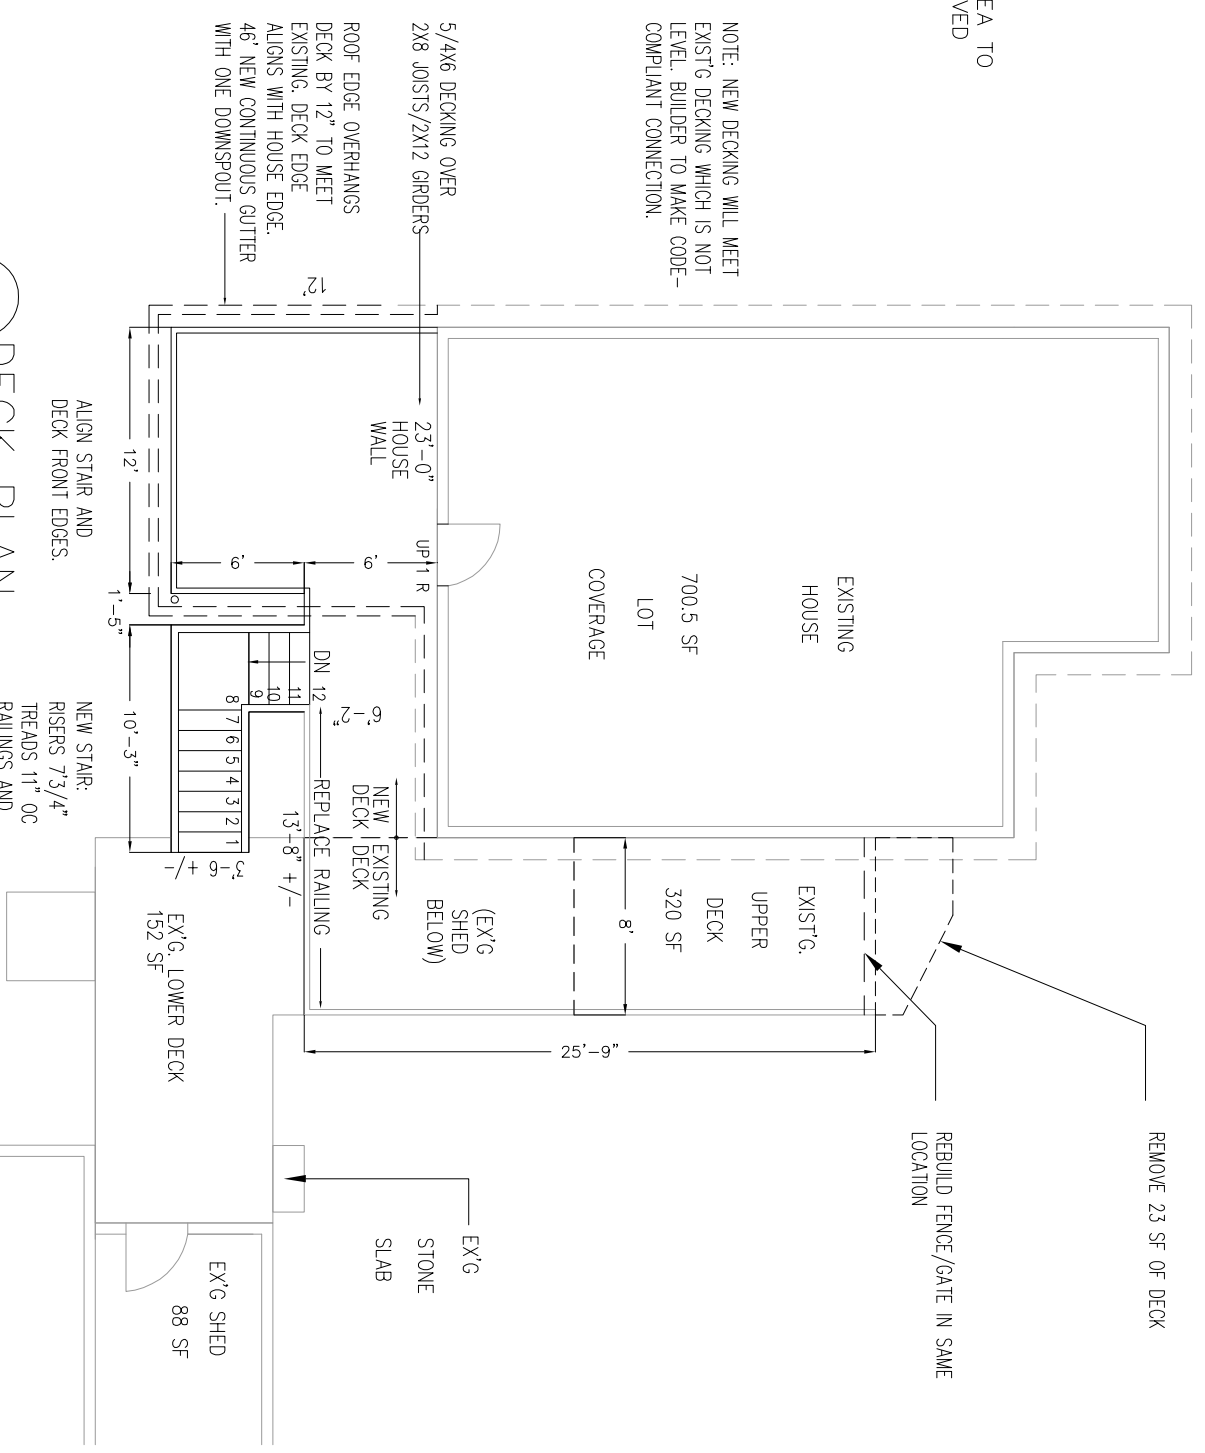

4 DECK PLAN
 1/4"=1'-0"

LEDGER AT HOUSE AND GIRDERS AT PORCH AREA 2X10 OR 2X12 (TO ACCOMMODATE FUTURE SCREEN FRAMES)
 2X10 JOISTS @ 16" O.C. AT 12' X 12' PORCH WITH CONTINUOUS 2X10 BLOCKING ALONG CENTER LINE
 JOIST HANGERS AT ALL JOISTS
 6X6x4 PT POSTS ON CONCRETE FOOTINGS, CONTINUOUS TO ROOF
 2X STAIR STRINGERS



Key Plan
 Not to scale

Angela Faeth & Steve Bushey
 51 Elizabeth Street
 Peaks Island, Maine 04108

Drawing Title
Framing, Deck, and Roof Plans

Scale: As noted
 Date: 7 AUGUST 2012
 Project No: 04.12
 Drawing No:

A2