

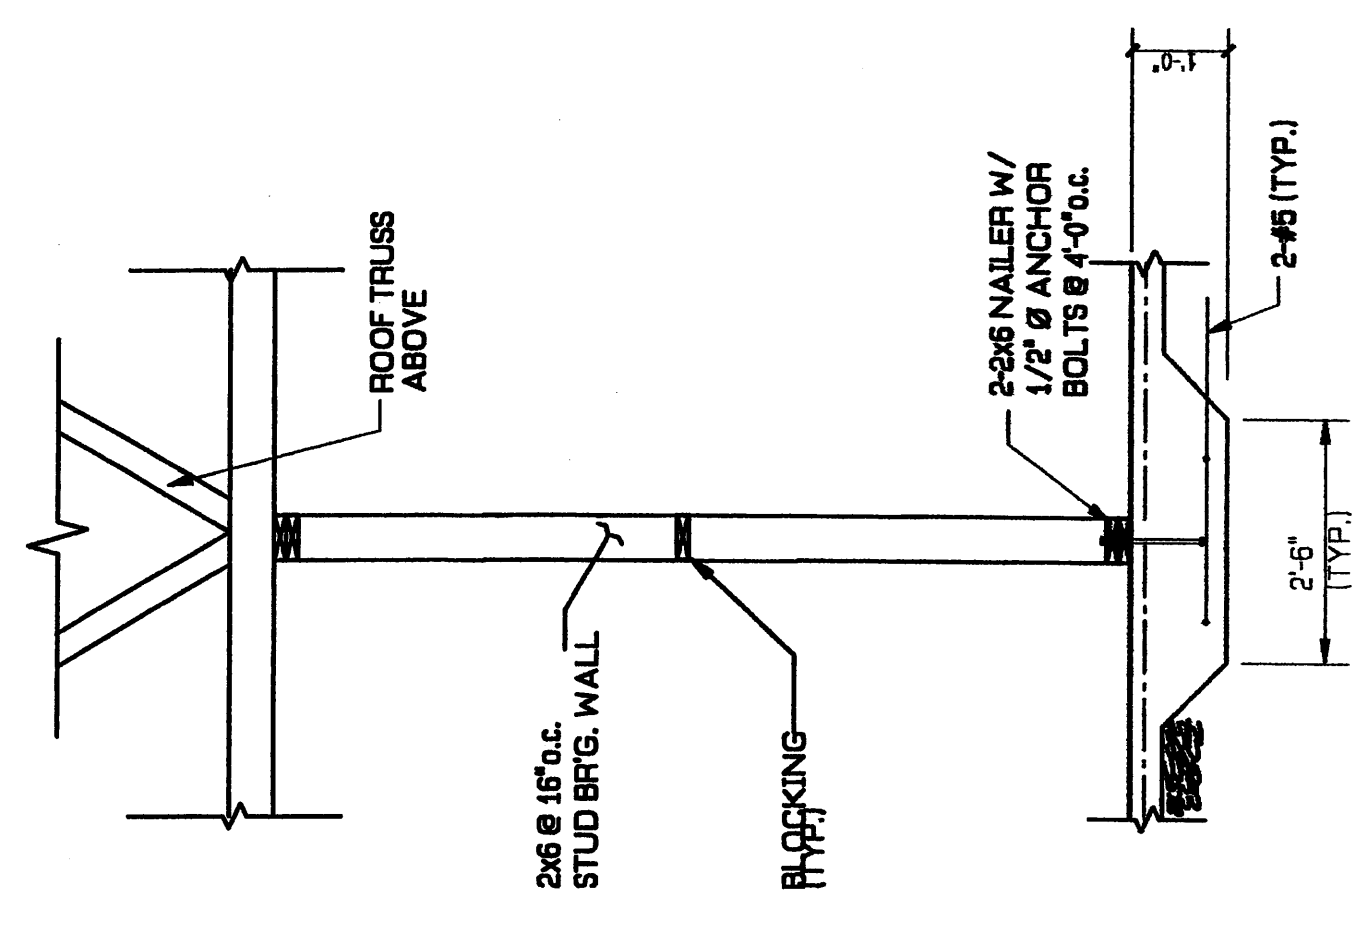


1 Section @ Typ. Exterior Wall
1/2" = 1'-0"

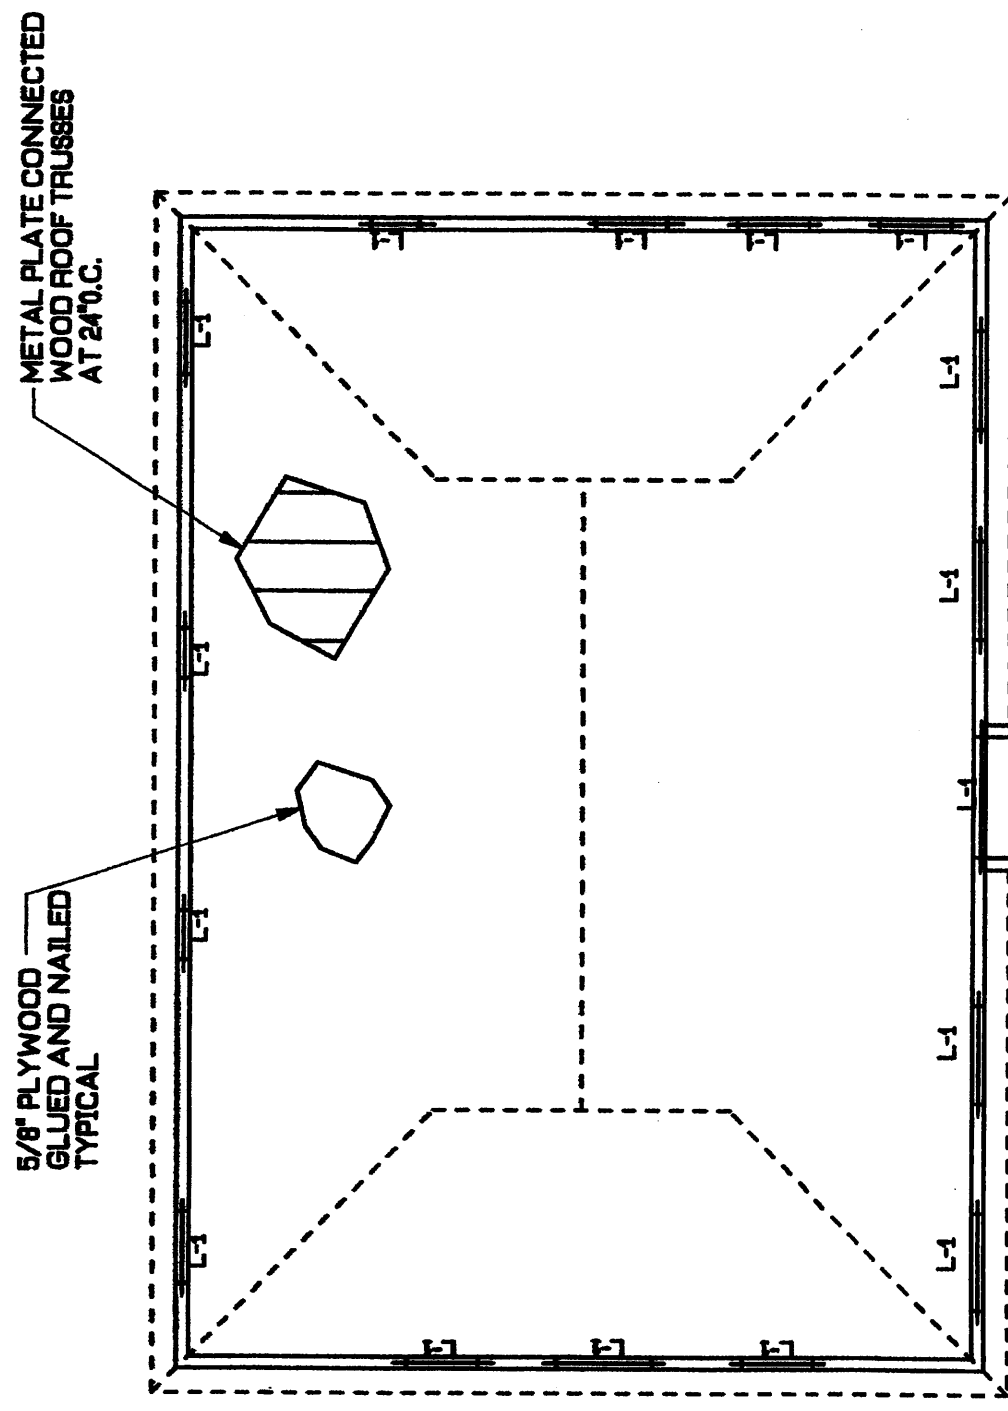

2 Section @ Typ. Int. Bearing Wall
1/2" = 1'-0"

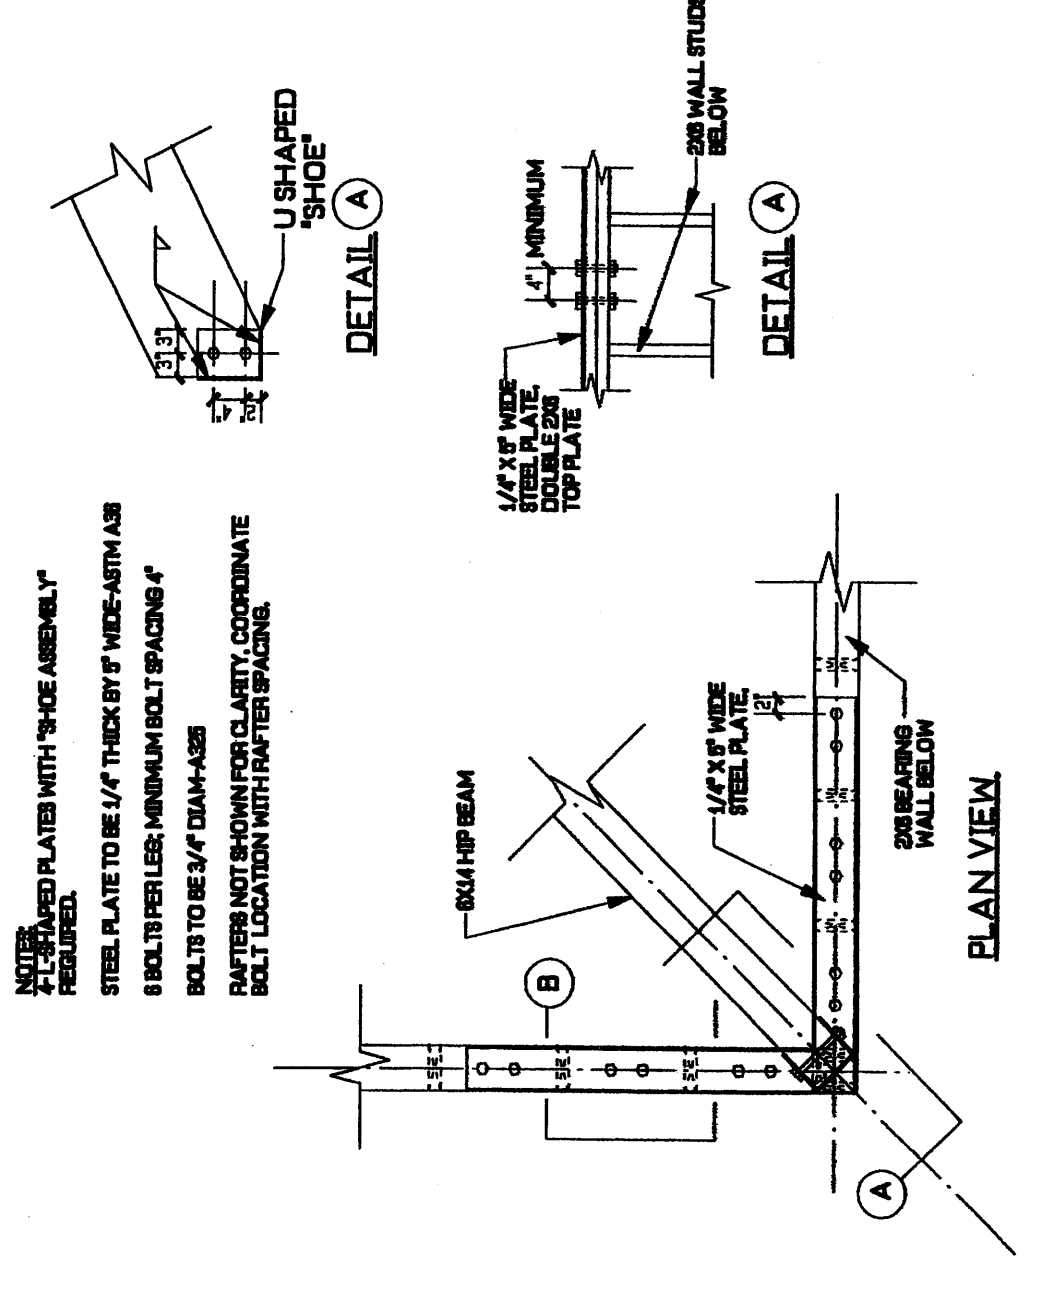


4 HIP BEAM CONNECTION DETAIL
1/2" = 1'-0"


3 NOT USED

LINTEL SCHEDULE

MARK	OPENING WIDTH	LINTEL SIZE	JAMB STUDS
L-1	2'-1" TO 3'-1"	3-2x6	2-2x6
L-2	4'-1" TO 5'-1"	3-2x6	2-2x6
L-3	7'-1" TO 8'-1"	3-2x10	3-2x6
L-4	10'-0" TO 12'-6"	3-1 3/4" x 11 7/8" LVL	3-2x6

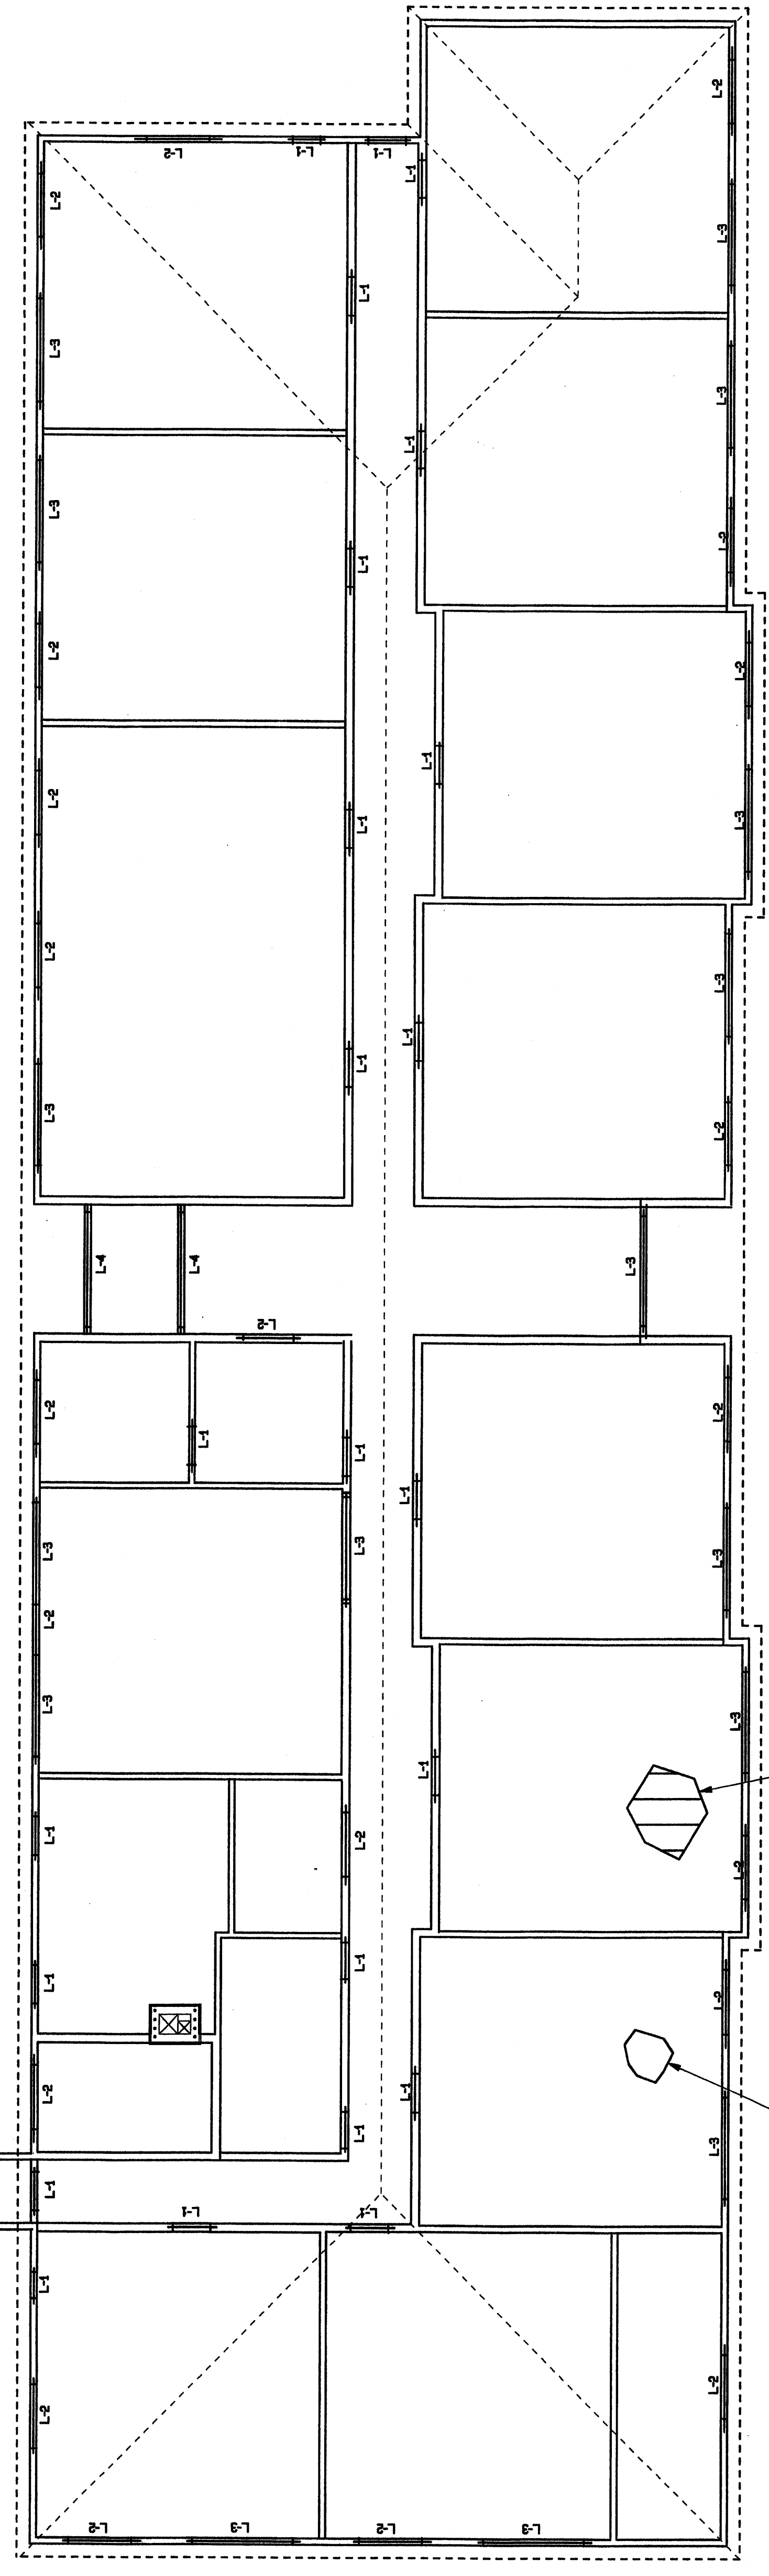

ROOF FRAMING PLAN
SCALE 1/8" = 1'-0"

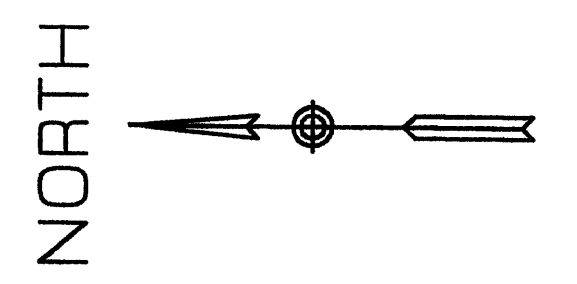

Revisions:	No.	Date
Project:	PEAKS ISLAND V.O.A. SENIOR HOUSING FACILITY & HEALTH CENTER H.U.D. Project #024-EE058 Central Avenue Peaks Island, Maine	
Drawing Title:	ROOF FRAMING PLAN DETAILS AND SECTIONS	
Tsomides Associates Architects Planners 385 Elliot Street Newton Upper Falls, MA 02464 617 959-4774 Fax: 617 959-4793 WWW.TSOMIDES.COM		
Echo Bridge Office Park 385 Elliot Street Newton Upper Falls, MA 02464		
Drawn by:	J.D.P.	
Date Issued:	02/25/04	
Scale:	AS NOTED	
Drawing Number:		S-201