
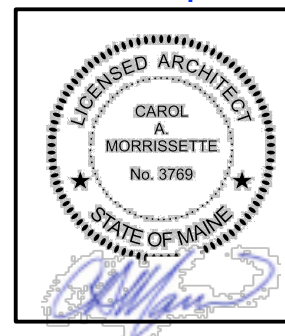
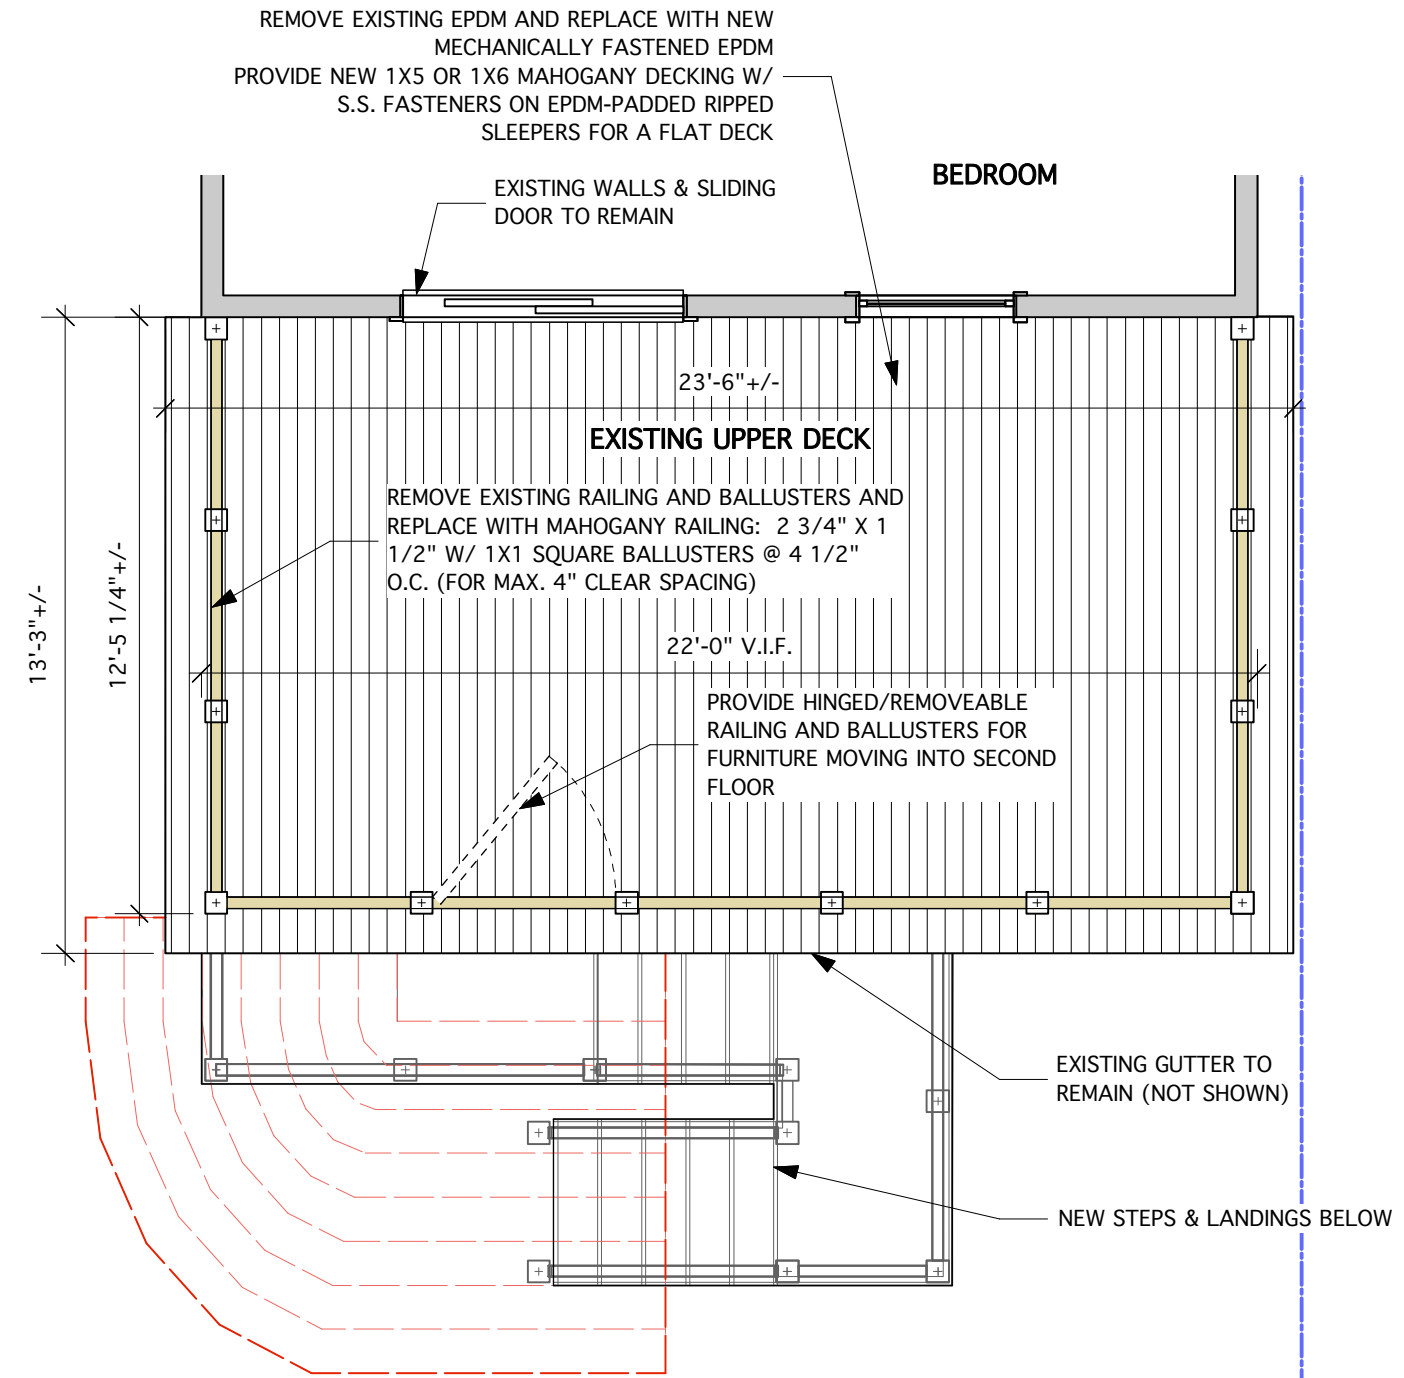


SHIVER RESIDENCE
 71 CENTRAL AVE.
 PEAKS ISLAND
 CBL: 87 GG 029; 87 GG 003; AND 87 GG 004
 ZONE: IR-2

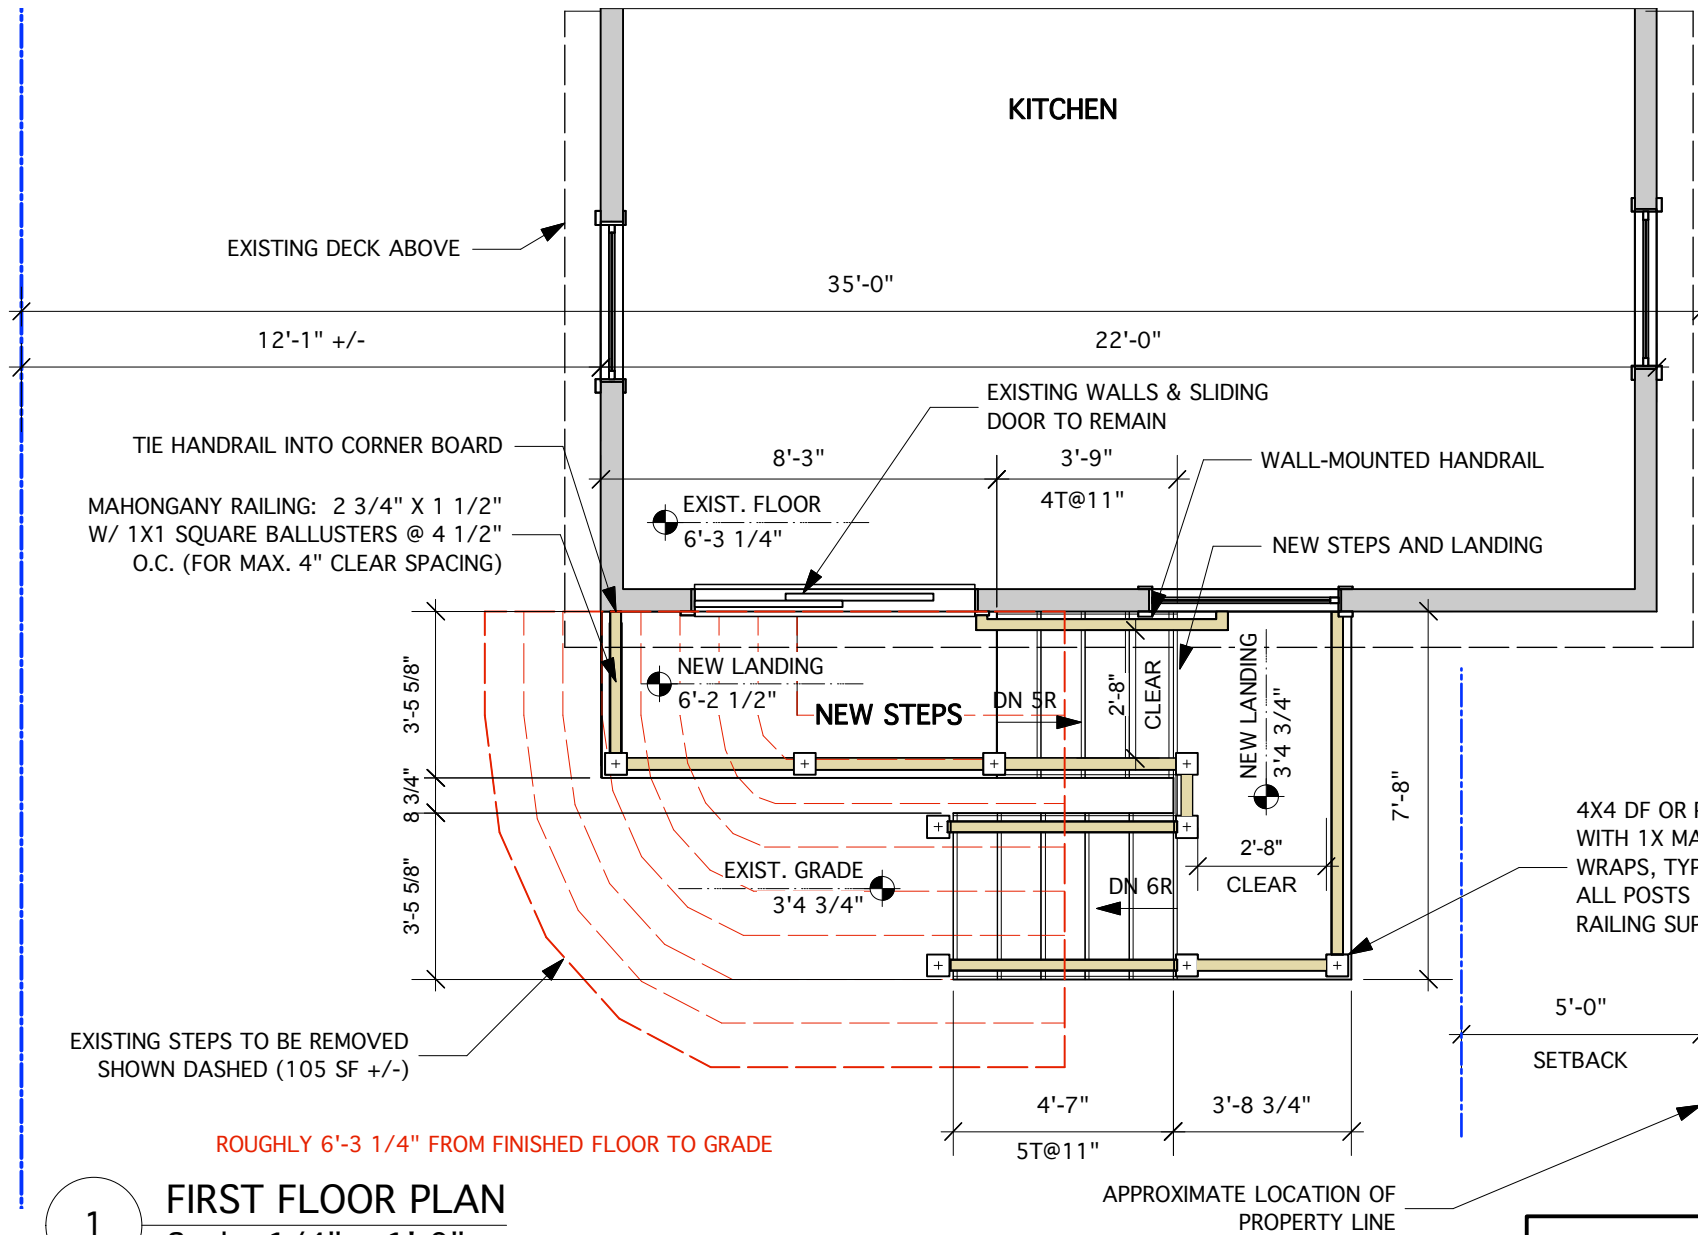

Renovations for
SHIVER RESIDENCE
 DECK RENOVATIONS
 Peaks Island, Maine

Carol A. Morrissette
 90 Woodford Street
 Portland, Maine 04102
 T 207.699.4184 C 207.671.7965

Sheet Title FLOOR PLANS		Sheet No.
Date 16 JUNE 2015	A1	
Project Number 15.28		
Sheet Scale AS NOTED		