

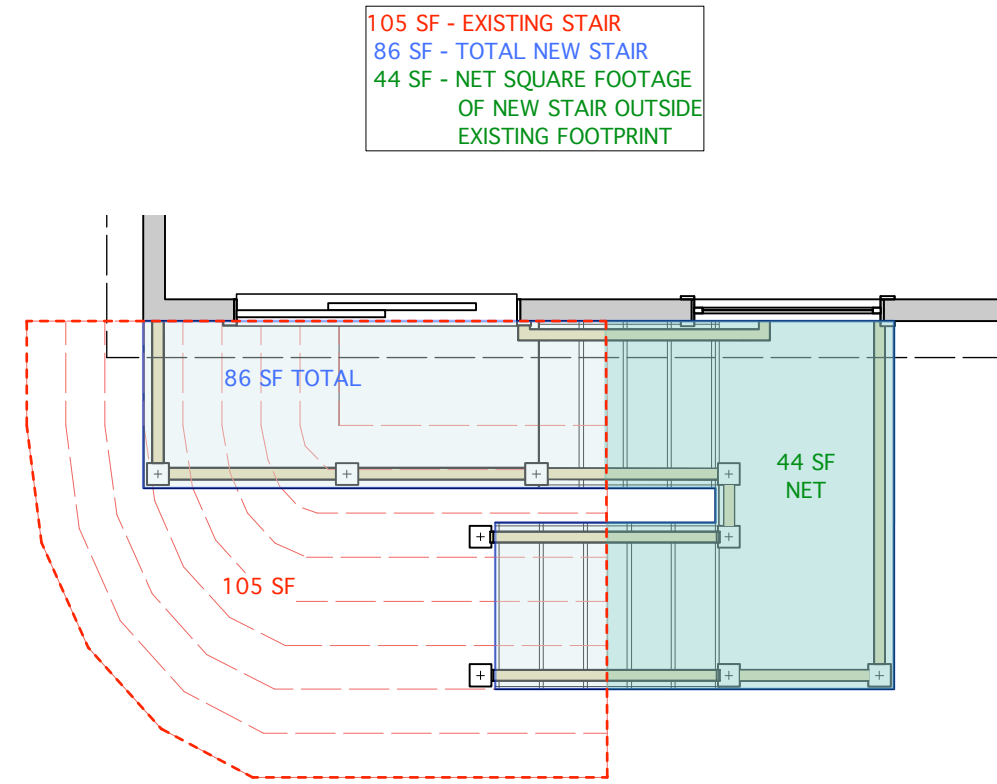
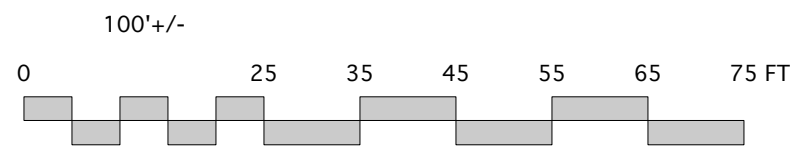


1 SITE DIAGRAM
Scale: 1" = 20 ft

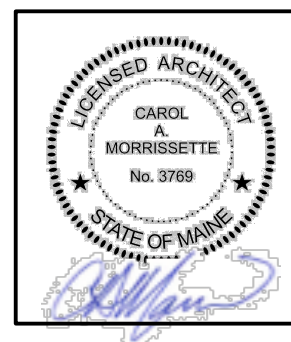

105 SF - EXISTING STAIR
86 SF - TOTAL NEW STAIR
44 SF - NET SQUARE FOOTAGE
OF NEW STAIR OUTSIDE
EXISTING FOOTPRINT

2 STAIR DIAGRAM
Scale: 1/4" = 1'-0"

 

Renovations for
SHIVER RESIDENCE
DECK RENOVATIONS
Peaks Island, Maine

Carol A. Morrissette
90 Woodford Street
Portland, Maine 04102
T 207.699.4184 C 207.671.7965

Sheet Title
SITE PLAN & CALCS.

Date
16 JUNE 2015

Project Number
15.28

Sheet Scale
AS NOTED

Sheet No.

A3