

**Rachel Conly**  
Architectural Design

26 Sterling Street  
Peaks Island, Maine 04108  
207.766.5625

**Proposed South  
Elevation**

PROJECT


**Cityview LLC**

61 Upper A St.  
Peaks Island, ME.  
04108

DATE	11.29.13	REVISED	01.09.14
------	----------	---------	----------

SCALE	1/4"=1'-0"	DRAWN BY	Harvey
-------	------------	----------	--------

NOTES

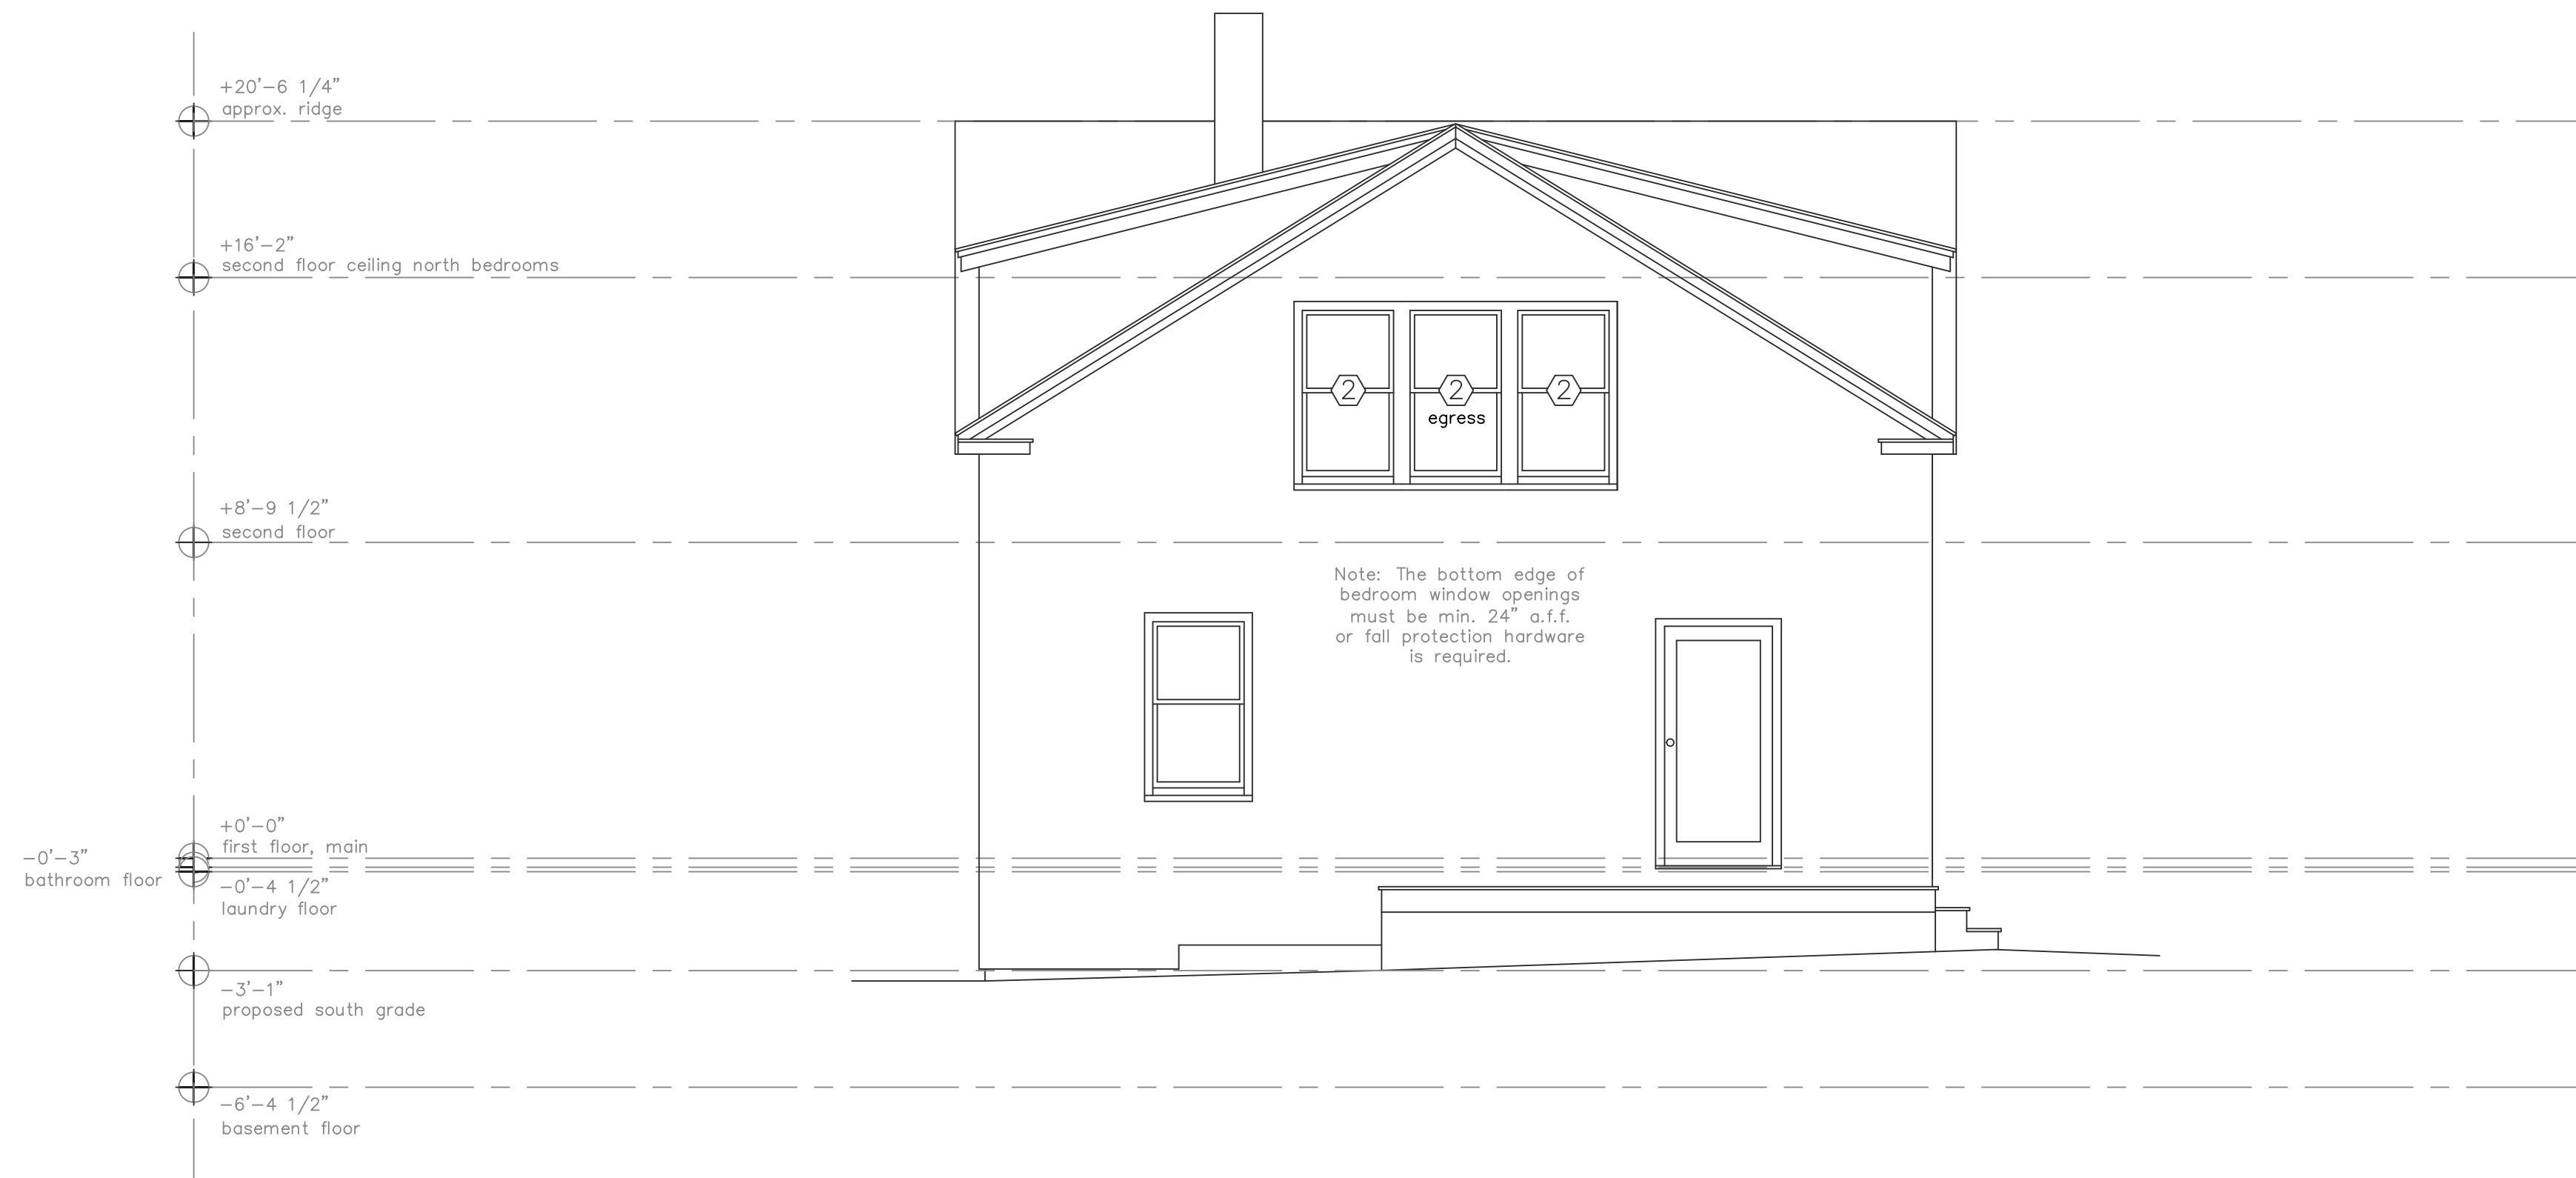

(A) Proposed South Elevation  
1/4"=1'-0"



**A10**