


DOOR SCHEDULE						
NO.	ROOM NAME	SIZE	TYPE	MATL.	HDRWRE	REMARKS
1	ENTRY	3'-0" X 7'-0" X 1 3/4" & (2) 1'-0" X 7'-0" SIDELIGHTS	A	WOOD & GLASS	LOOK	*SIMPSON F-1044-S & F-1015-S W/ EXCHANGE NO. 11 SCREEN DOOR
2	LIVING	UNIT DIM 7'-8 5/16" X 6'-10 3/8"	B	WOOD & GLASS	PER MANUF.	*ANDERSEN FV15 5061R MULLED TO FV15 2361S
3	DAYROOM	2'-8" X 6'-8" X 1 3/8"	D	WOOD	PRIVACY	*JELD-WEN WP-1053
4	BATH	2'-4" X 6'-8" X 1 3/8"	D	WOOD	PRIVACY	*JELD-WEN WP-1053
5	CLOSET			WOOD	TOUCH LATCH	SITE BUILT BLIND DOOR
6	SUNROOM	UNIT DIM 2'-8 1/8" X 6'-10 3/8"	C	WOOD	PER MANUF.	*ANDERSEN FV15 5061R W/ INSECT SCREEN
7	PANTRY/BROOM	(2) 2'-4" X 6'-8" X 1 3/8"	E	WOOD	FIXED KNOBS	*JELD-WEN WP-1053 W/MAGNET CATCHES @ HEADS
8	1/2 BATH	2'-4" X 6'-8" X 1 3/8"	D	MOLDED	PRIVACY	*JELD-WEN WP-1053
9	LOFT	UNIT DIM 2'-8 1/8" X 6'-10 3/8"	C	MOLDED	PER MANUF.	*ANDERSEN FV15 5061R W/ INSECT SCREEN
10	LOFT	2'-4" X 6'-8" X 1 3/8"	D	MOLDED	PASSAGE	*JELD-WEN WP-1053
11	LOFT	2'-4" X 6'-8" X 1 3/8"	D	MOLDED	PASSAGE	*JELD-WEN WP-1053

ROOM FINISH SCHEDULE									
ROOM NAME	FLRG	BASE	WALLS				CLG	HT	REMARKS
			N	E	S	W			
ENTRY	STONE TILE	WOOD	GYP. BD. PAINT	GYP. BD. PAINT	GYP. BD. PAINT	GYP. BD. PAINT	GYP. BD. PAINT		
LIVING	WOOD	WOOD	GYP. BD. PAINT	GYP. BD. PAINT	GYP. BD. PAINT	GYP. BD. PAINT	GYP. BD. PAINT		
KITCHENETTE	WOOD	WOOD	GYP. BD. PAINT	GYP. BD. PAINT	GYP. BD. PAINT	GYP. BD. PAINT	BEAD. BD. PAINT		
DAYROOM	WOOD	WOOD	GYP. BD. PAINT	GYP. BD. PAINT	GYP. BD. PAINT	GYP. BD. PAINT	BEAD. BD. PAINT		
BATH	CER. TILE	WOOD	MR. GYP. BD. PAINT	MR. GYP. BD. PAINT	MR. GYP. BD. PAINT	MR. GYP. BD. PAINT	GYP. BD. PAINT		
SUNROOM	WOOD	WOOD	GYP. BD. PAINT	GYP. BD. PAINT	GYP. BD. PAINT	GYP. BD. PAINT	GYP. BD. PAINT		
LOFT	WOOD	WOOD	GYP. BD. PAINT	GYP. BD. PAINT	GYP. BD. PAINT	GYP. BD. PAINT	GYP. BD. PAINT		
1/2 BATH	WOOD	WOOD	GYP. BD. PAINT	GYP. BD. PAINT	GYP. BD. PAINT	GYP. BD. PAINT	GYP. BD. PAINT		

WINDOW SCHEDULE - ANDERSEN 400 SERIES			
MARK	MODEL NO.	R.O.	REMARKS
A	TW2652	2'-10 1/8" X 5'-4 7/8"	MEETS EGRESS REQUIREMENTS
B	TW2652-2	5'-7 3/8" X 5'-4 7/8"	
C	TW2032	2'-2 1/8" X 3'-4 7/8"	T = TEMPERED - SEE PLAN
D	TW20310	2'-2 1/8" X 4'-0 7/8"	
E	FLEXIFRAME	1'-6 5/8" X 1'-6 5/8"	
F	A21	2'-0 5/8" X 2'-0 5/8"	

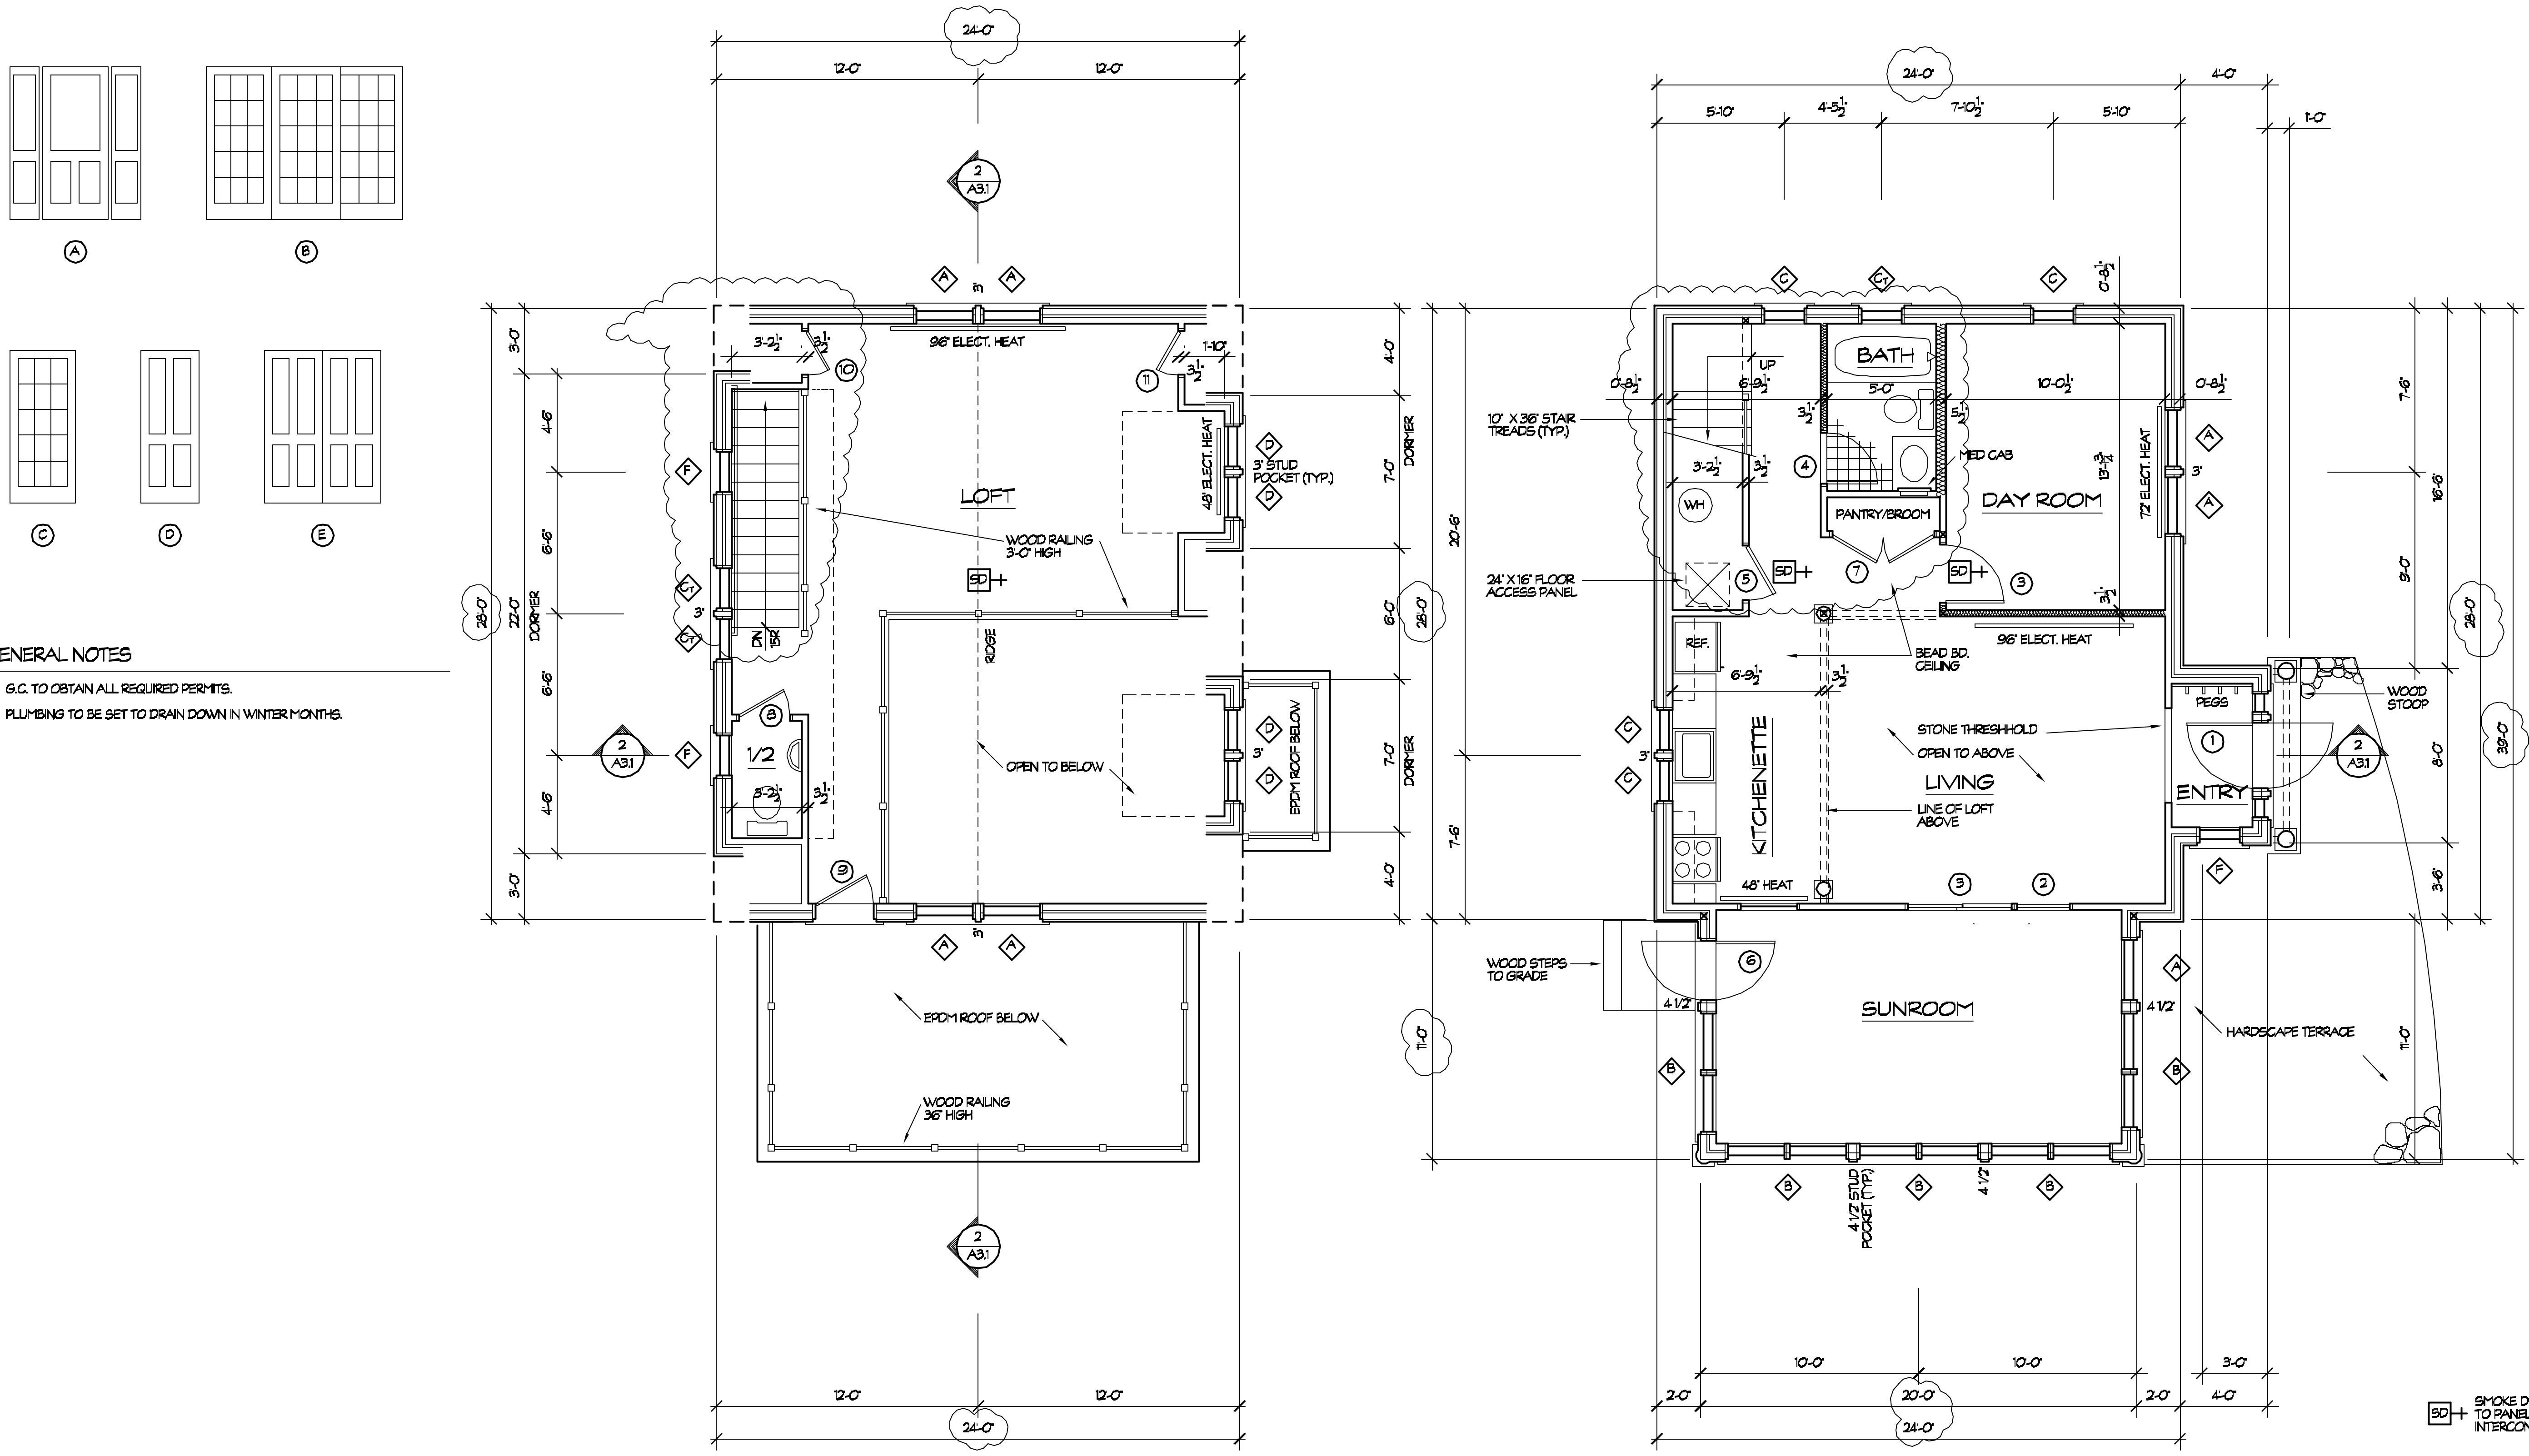

2 SECOND FLOOR PLAN PROPOSED SQUARE FOOTAGE = 440 SQ. FT.
SCALE: 1/4" = 1'-0"

1 FIRST FLOOR PLAN PROPOSED SQUARE FOOTAGE = 914 SQ. FT.
SCALE: 1/4" = 1'-0"